



Samþykkt
25 APR. 2006
Hilmar Leifsson
Byggingarfulltrúi uppveita Árnessýðu

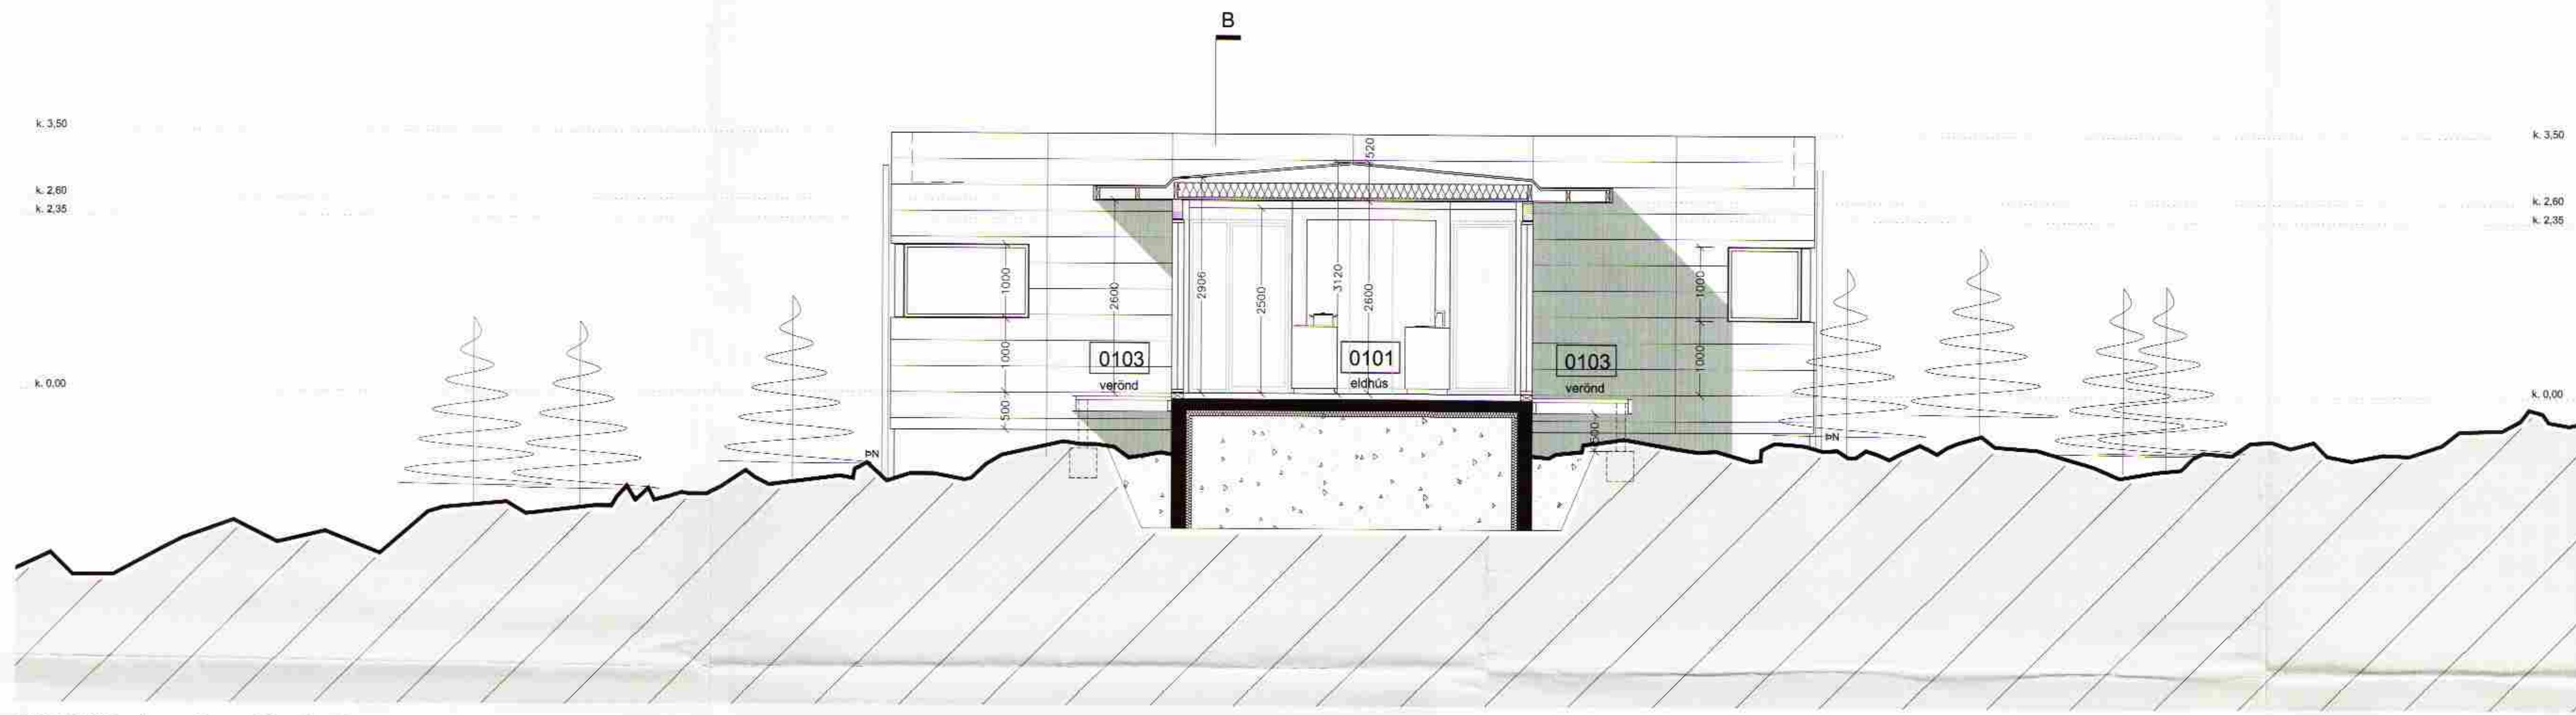

SNEIDING A - A M 1:50

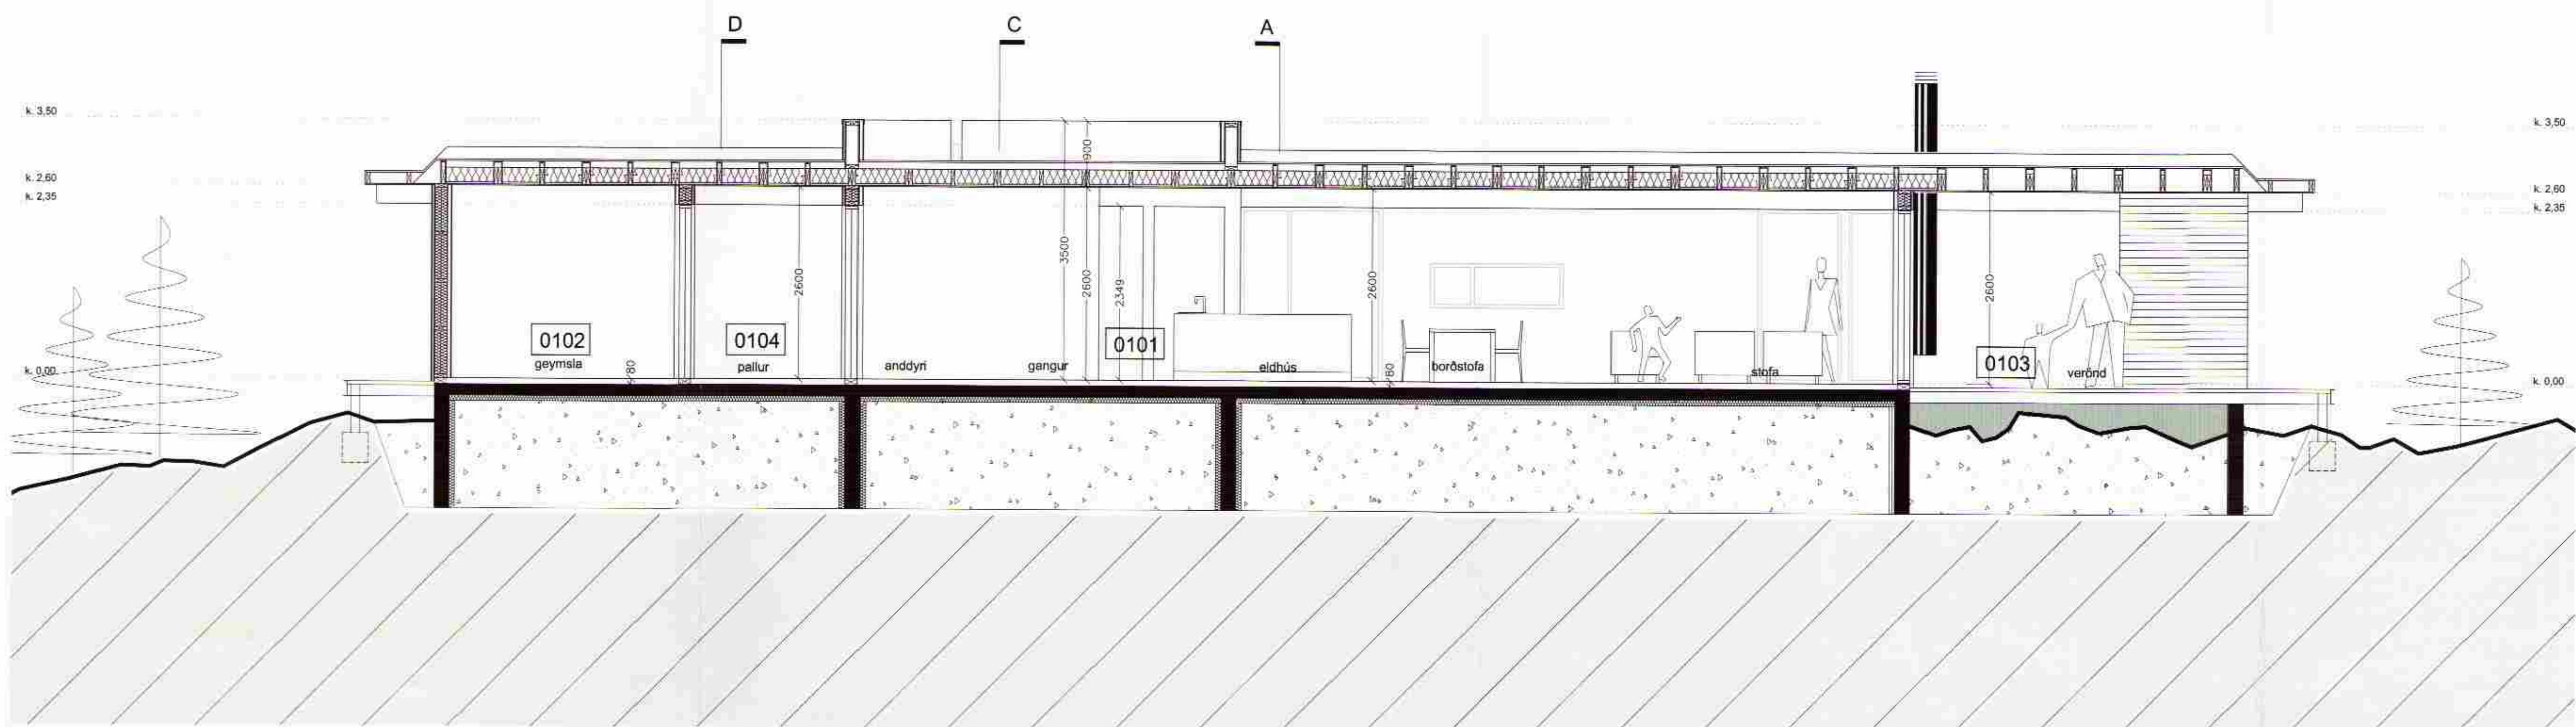

SNEIDING B - B M 1:50

Verkhúsi:	Sogsbakki 14 Grímanes- og Gráfningshreppi
Verkhúsi:	sneiðing a - a og b - b
Teiknúmer:	03
Mælikvæði:	1:50
Teiknað:	RA
Yfirfarir:	
Samþykkt:	
Verknúmer:	0563
Útgáfudagur:	01.04.2006
Teiknað:	
Úprentað:	Apr 18, 2006 - 12:13

Sig. Helgumsson

ARKING
BOLHOLT 8 - 105 REYKJAVÍK
SÍMI: 551 0870 - FAX: 551 0875
arking@arking.is - www.arking.is

GUEIMUNDUR KR. GUEIMUNDSSON.	05035-2869	ARKITEKT
ÓLAFUR SIGURDSSON.	170753-3139	ARKITEKT
SIGURDUR HALLGRÍMSSON.	080152-4428	BYGG.FR.
HJORTUR PÁLSSON.		