

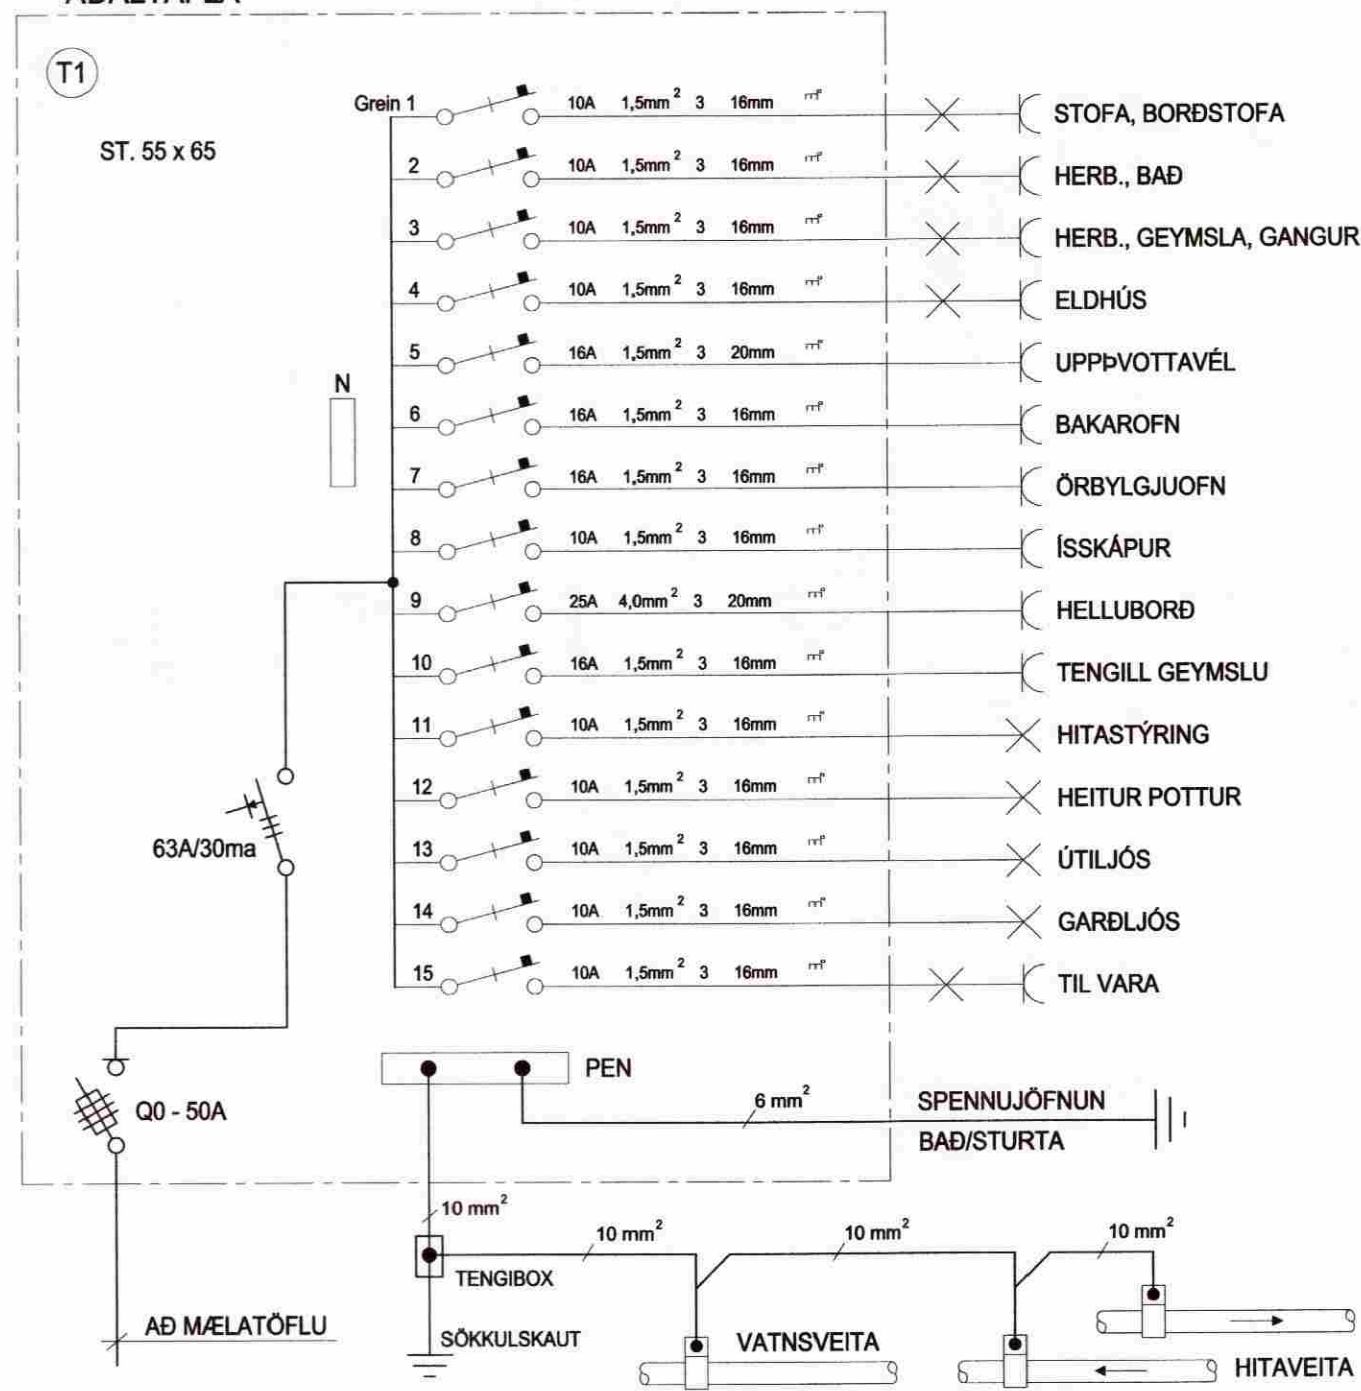


ADALTAFLA

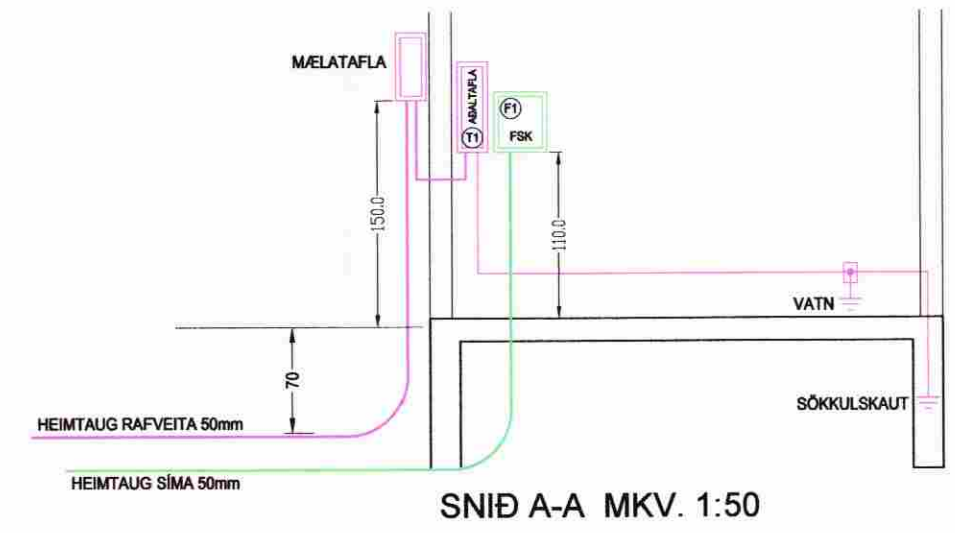

AFSTÖÐUMYND MKV. 1:500

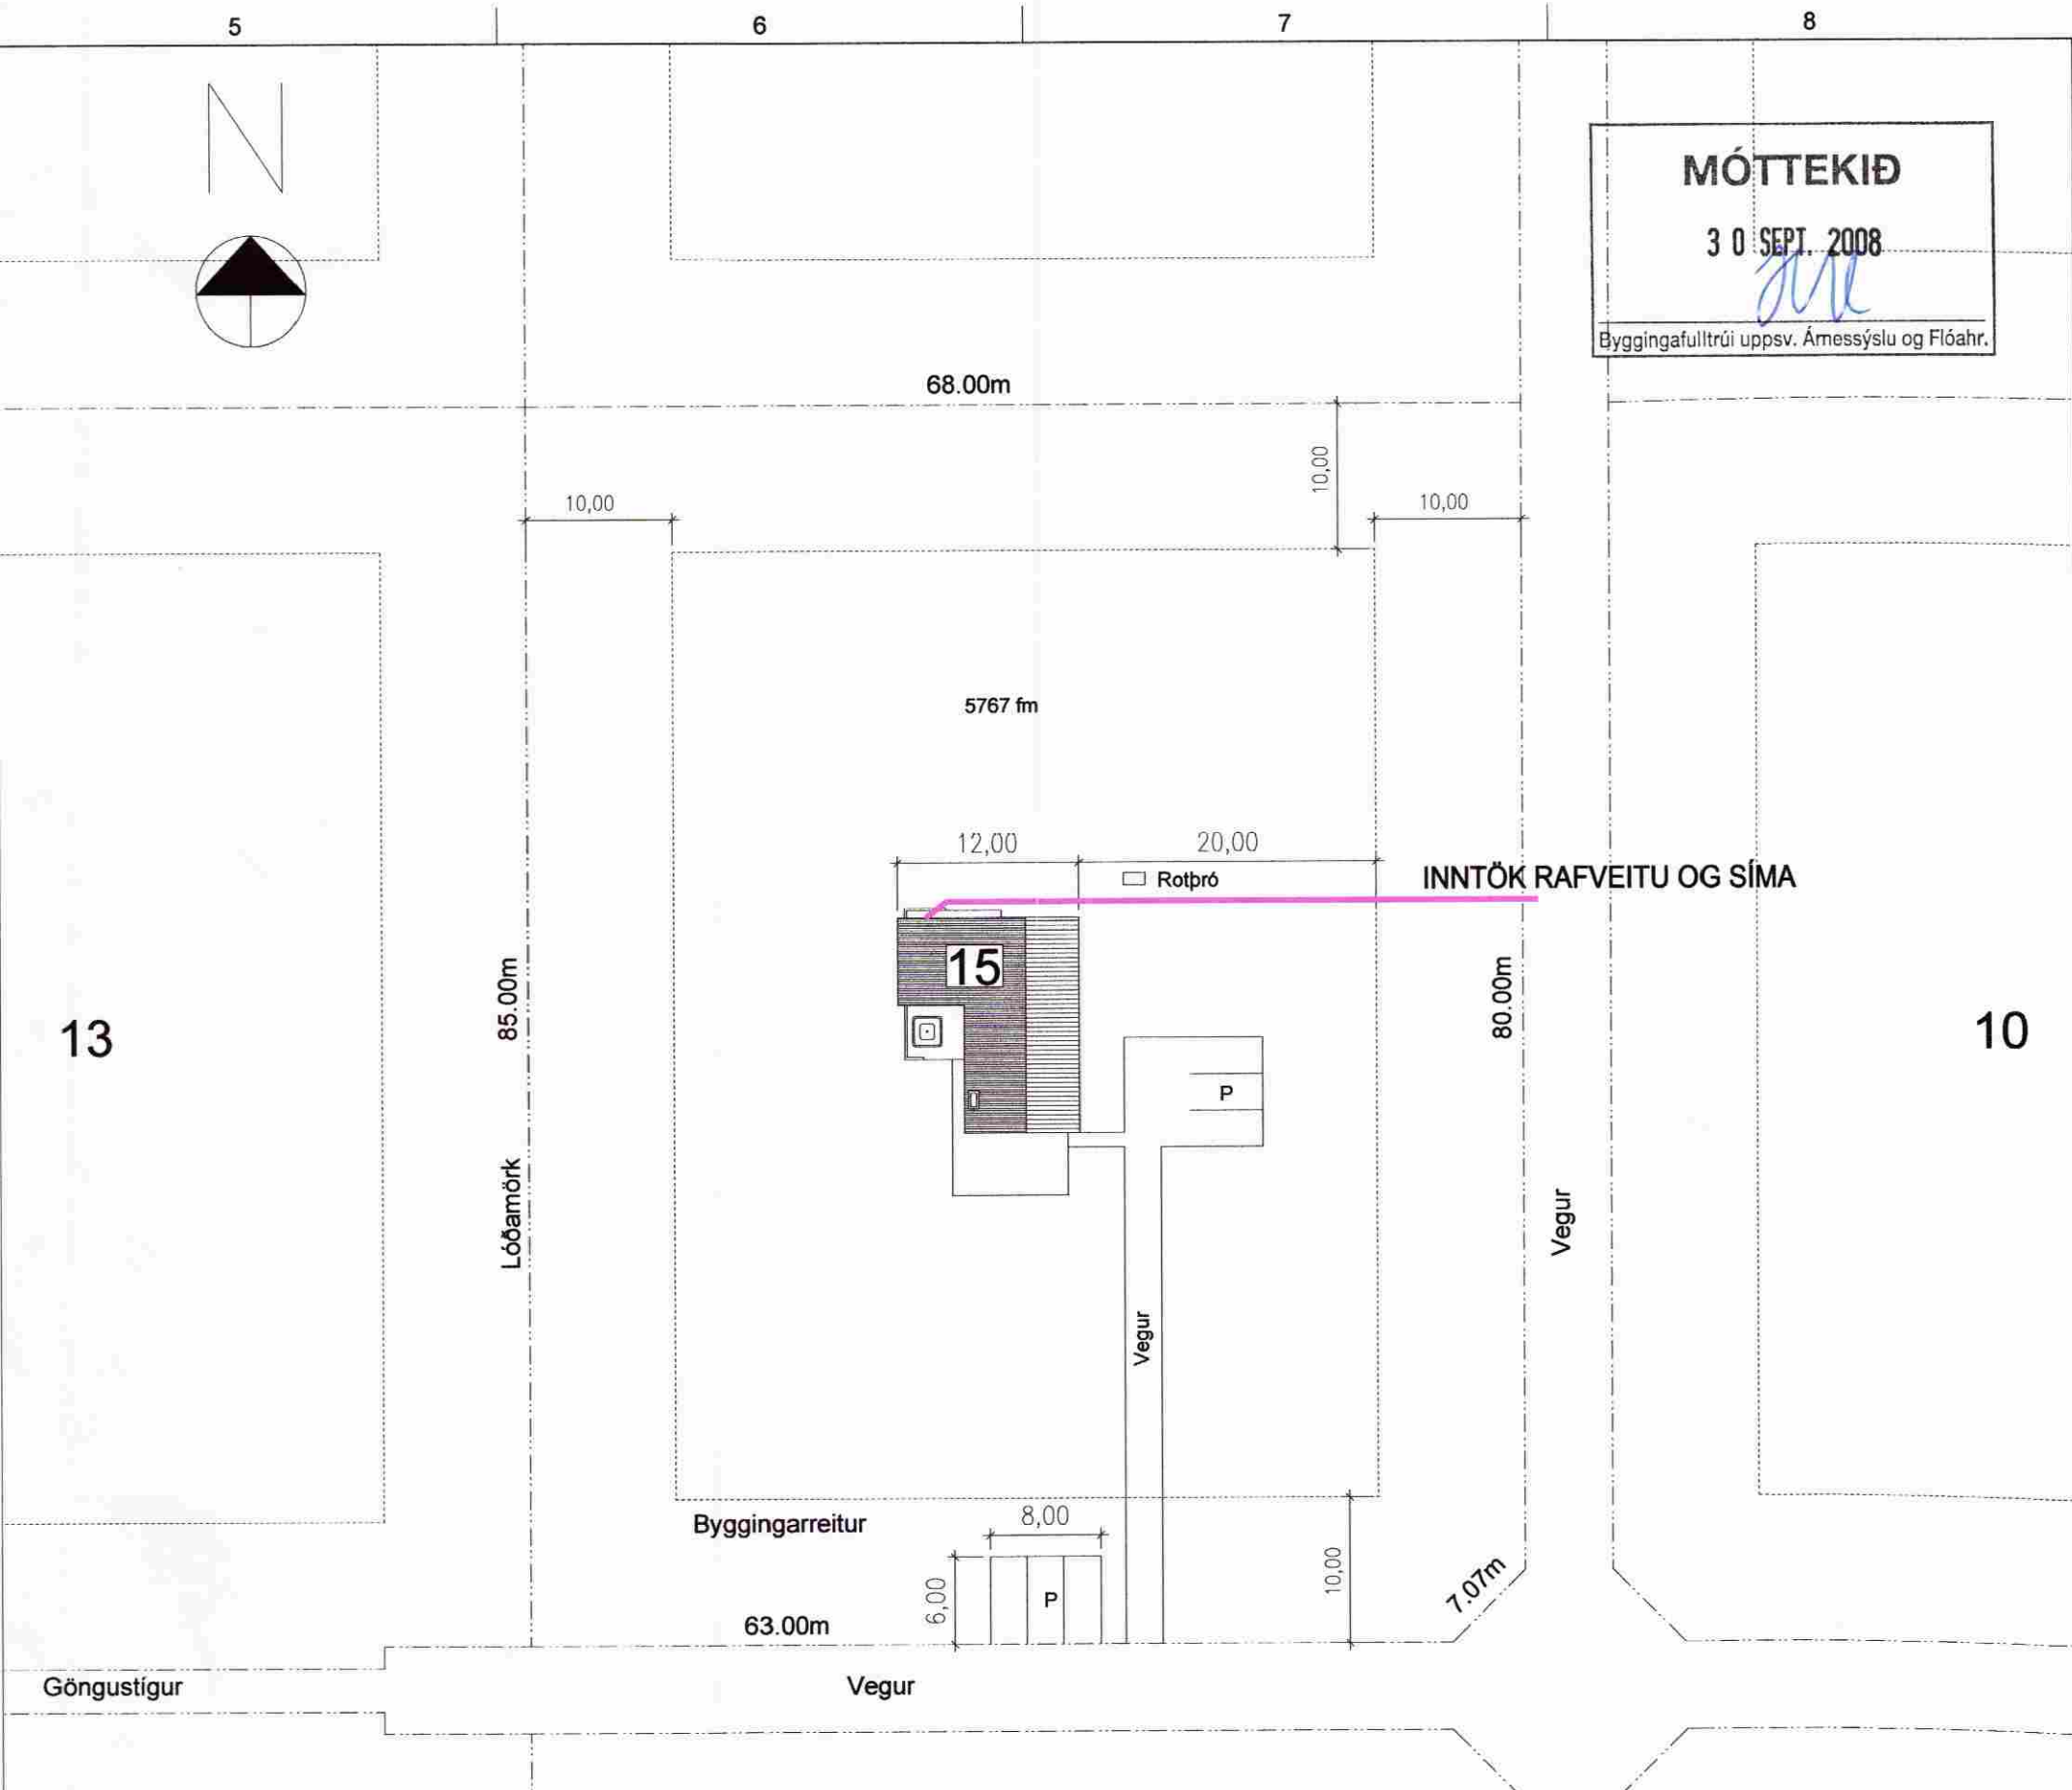

DAGS.	10.09.2008	SÍDA NR.	2 AF 2	HANNAD	HKE	VERKEFNI	SOGSBAKKI 15, GRÍMSNES- OG GRAFNINGSHR.
TEIKN. NR.	AR-02	TÖLVUHEITI	GRSOGSBAKKIL15	TEIKNAD	PHS	RAFLÖGN	RAFLÖGN
VERKHLUTI		BREYTING A		YFIRFARID	HKE		
MKV.	1:50 OG 1:500	BREYTING B					