


ÚTLIT NORÐUR M 1:50

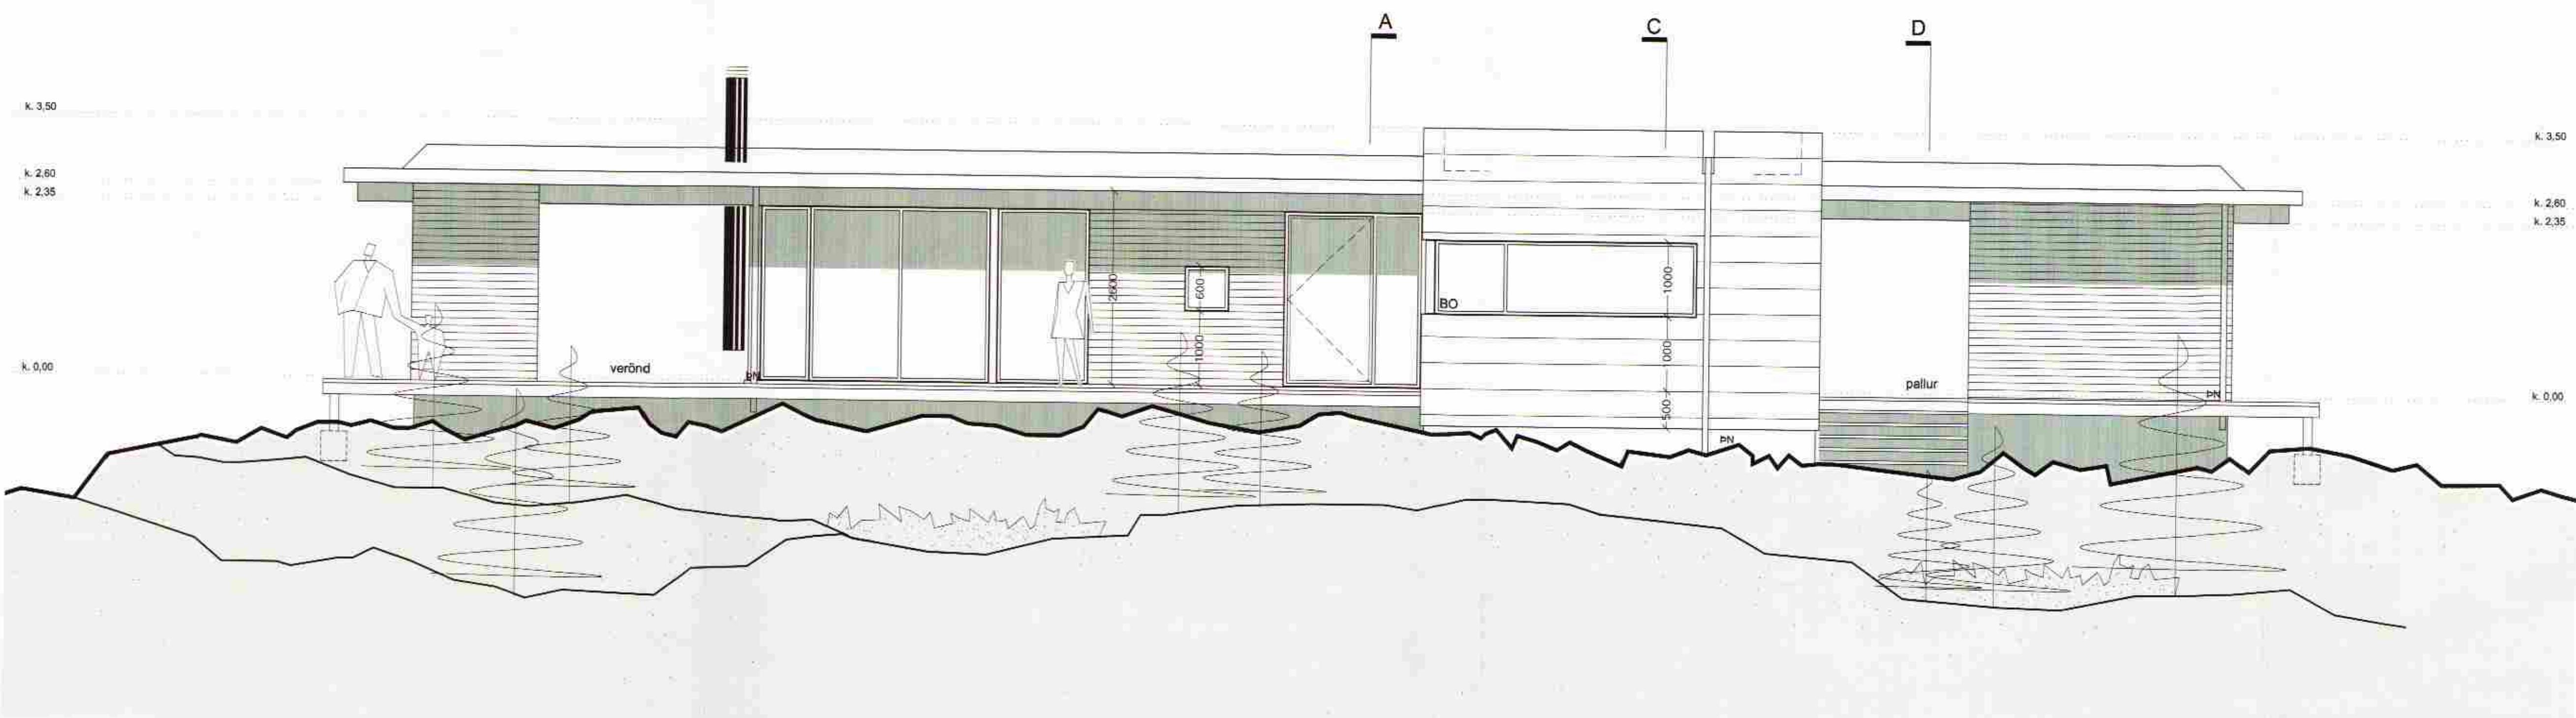

ÚTLIT AUSTUR M 1:50

Verkhölli:	Sogsbaki 4 Grímsnes- og Grafningshreppi
Verkhliut:	útlit norður og austur
Tekniúmer:	05
Mælikvæði:	1:50
Tekniad:	RA
Yfirferð:	
Sæmþykki:	
Verknumér:	0563
Útgáfudagur:	01.04.2006
Tekniáskil:	Vin-Samantals/0563-Sunnaheia Sogsbökkum - Eim/0563-Tekningar/0563-Sogsbaki 4/0563
Úprentið:	Apr 19, 2006 - 9:20

Sig. Steingrimsdóttir

ARKÞING BOLHOLT 8 - 105 REYKJAVÍK
 Sími: 551 0870 - Fax: 551 0875
 arkthing@arkthing.is - www.arkthing.is

GUÐMUNDUR KR. GUÐMUNDSSON,	060835-2669	ARKITEKT
ÓLAFUR SIGURÐSSON,	170753-0139	ARKITEKT
SIGURÐUR HALLGRÍMSSON,	080152-4429	BYGGJAFR.
HJÓRTUR PÁLSSON,		BYGGJAFR.