
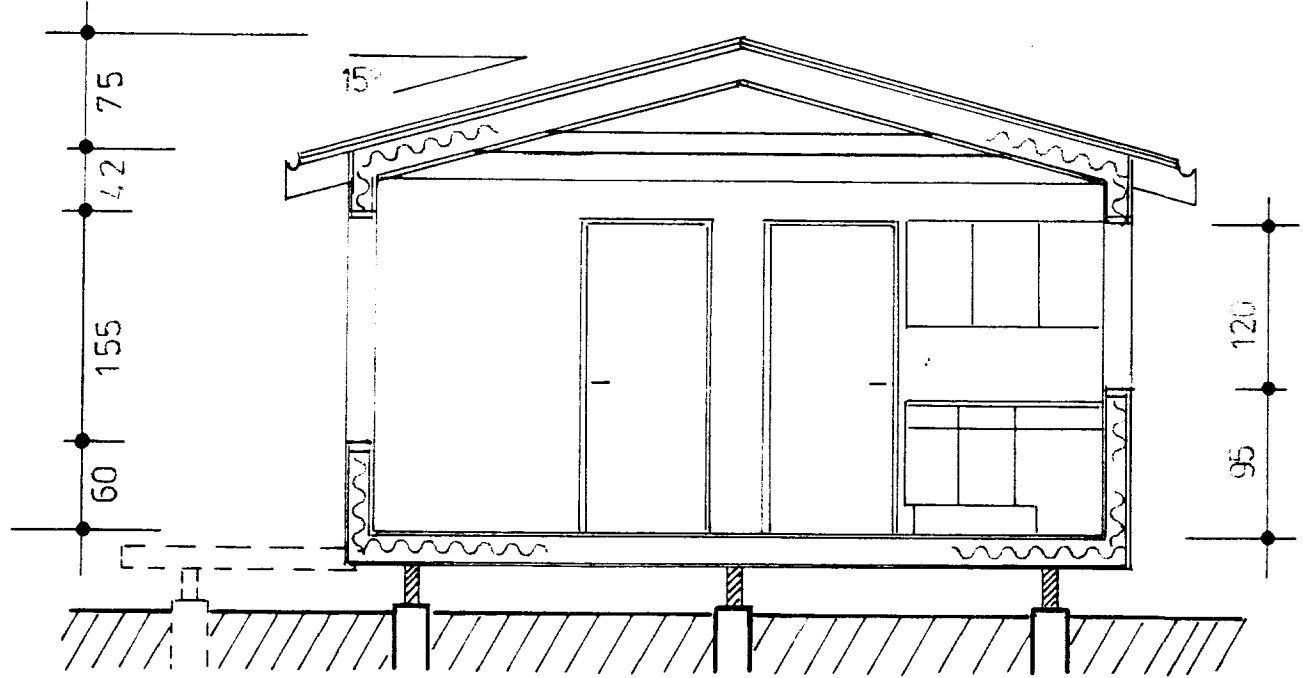
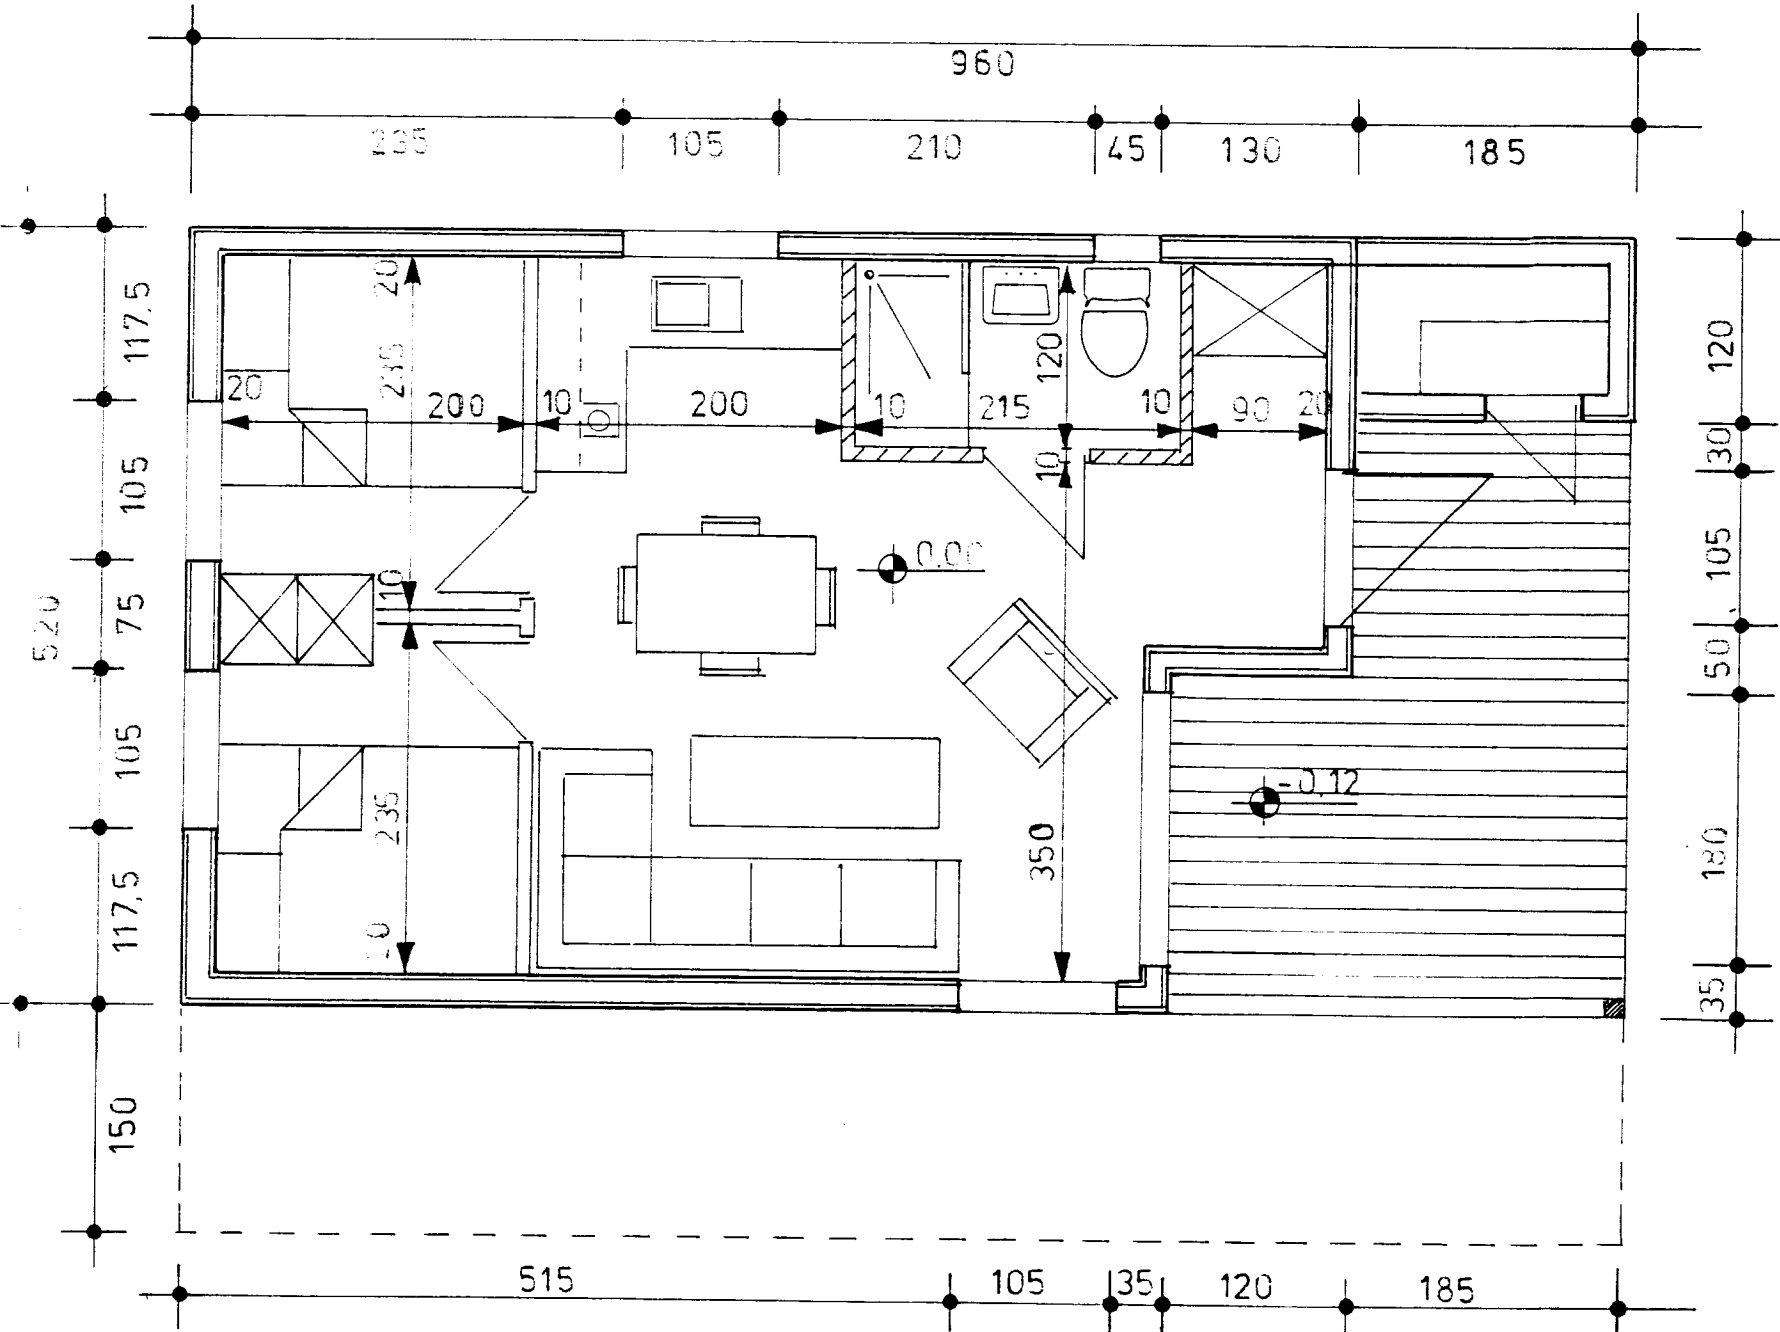
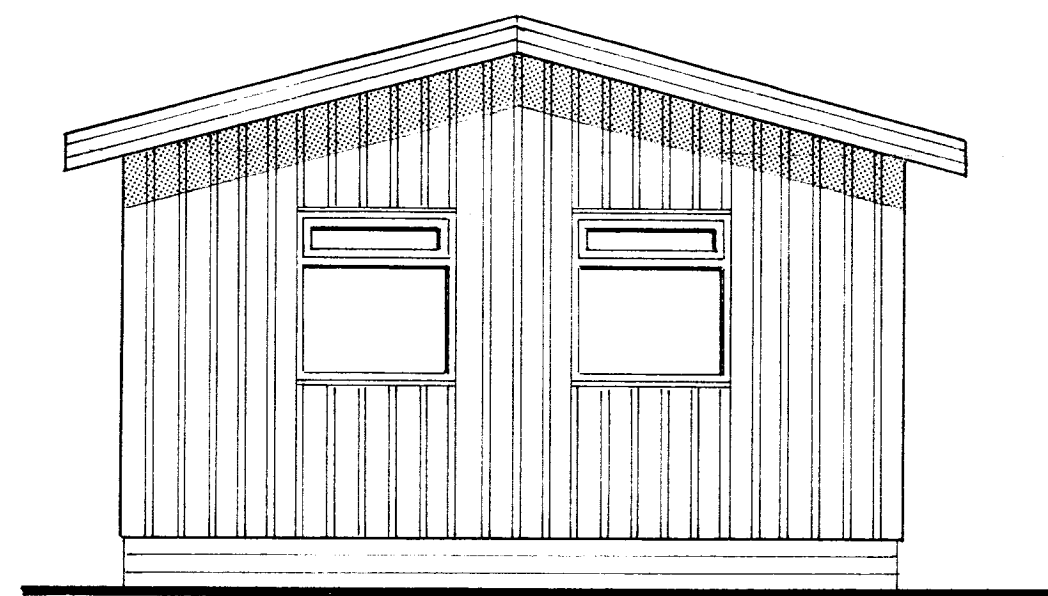
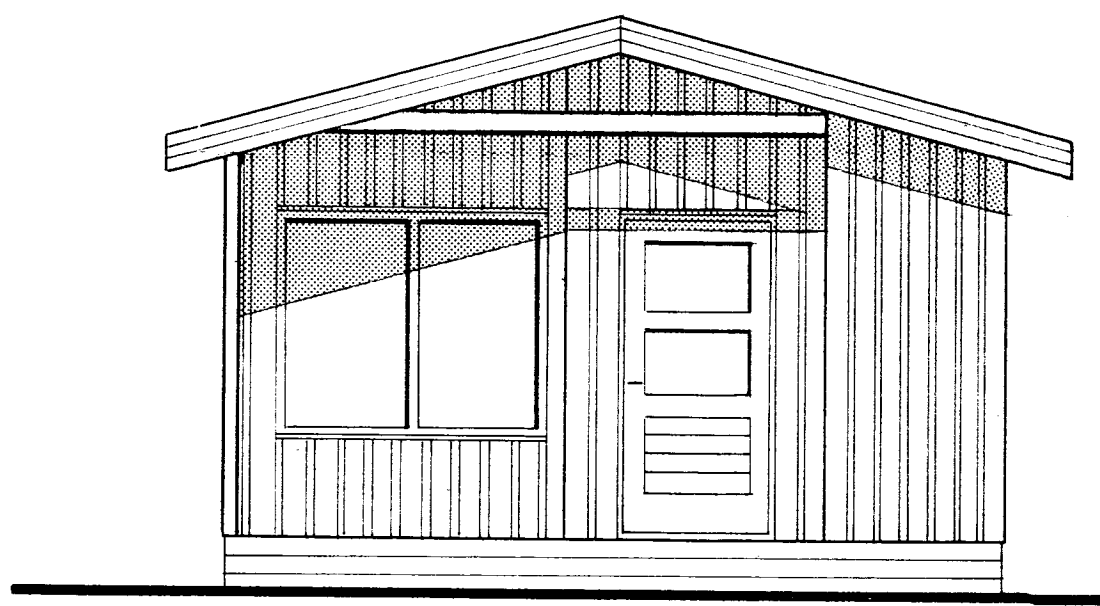
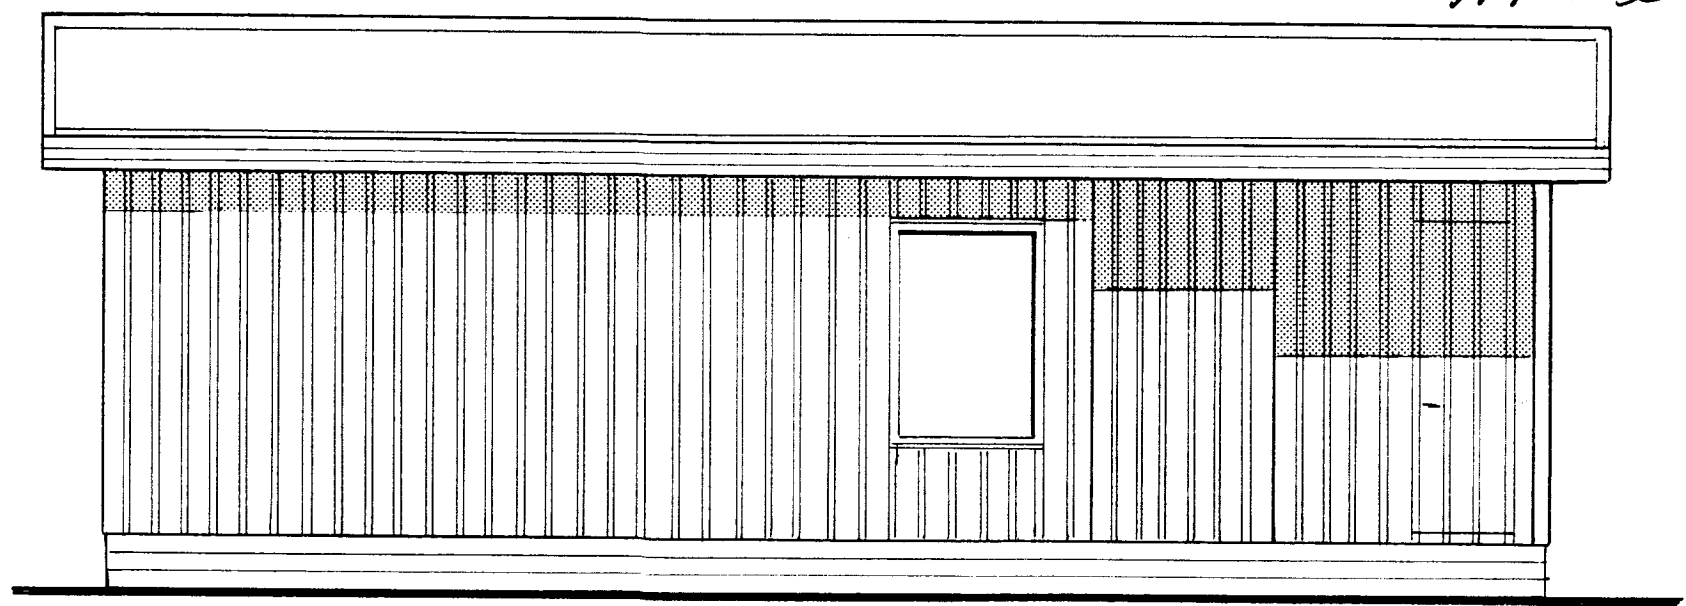


Samp. 12/11 '92  
 Arnar Einarsson

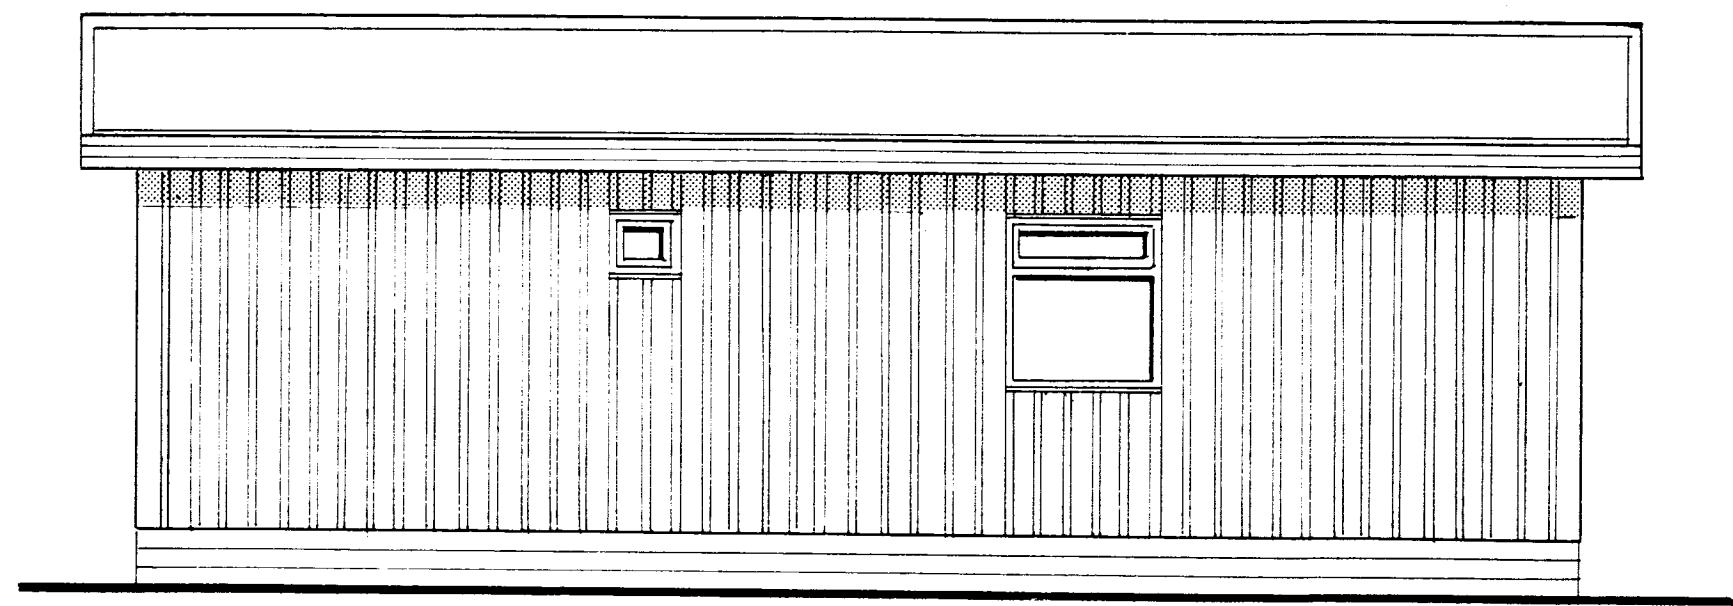

FLATARNIAL	BRÚTTÓ
HÚS	37,7 m <sup>2</sup>
GEYMSLA	2,2 m <sup>2</sup>
SAHTALS	39,9 m <sup>2</sup>
PALLUR	10,0 m <sup>2</sup>

BORGARHÚS h/f  
 sumarbústaður gerð HB 10C  
 MKV 1:50 TEIKN. 11/91 aa