


78.00

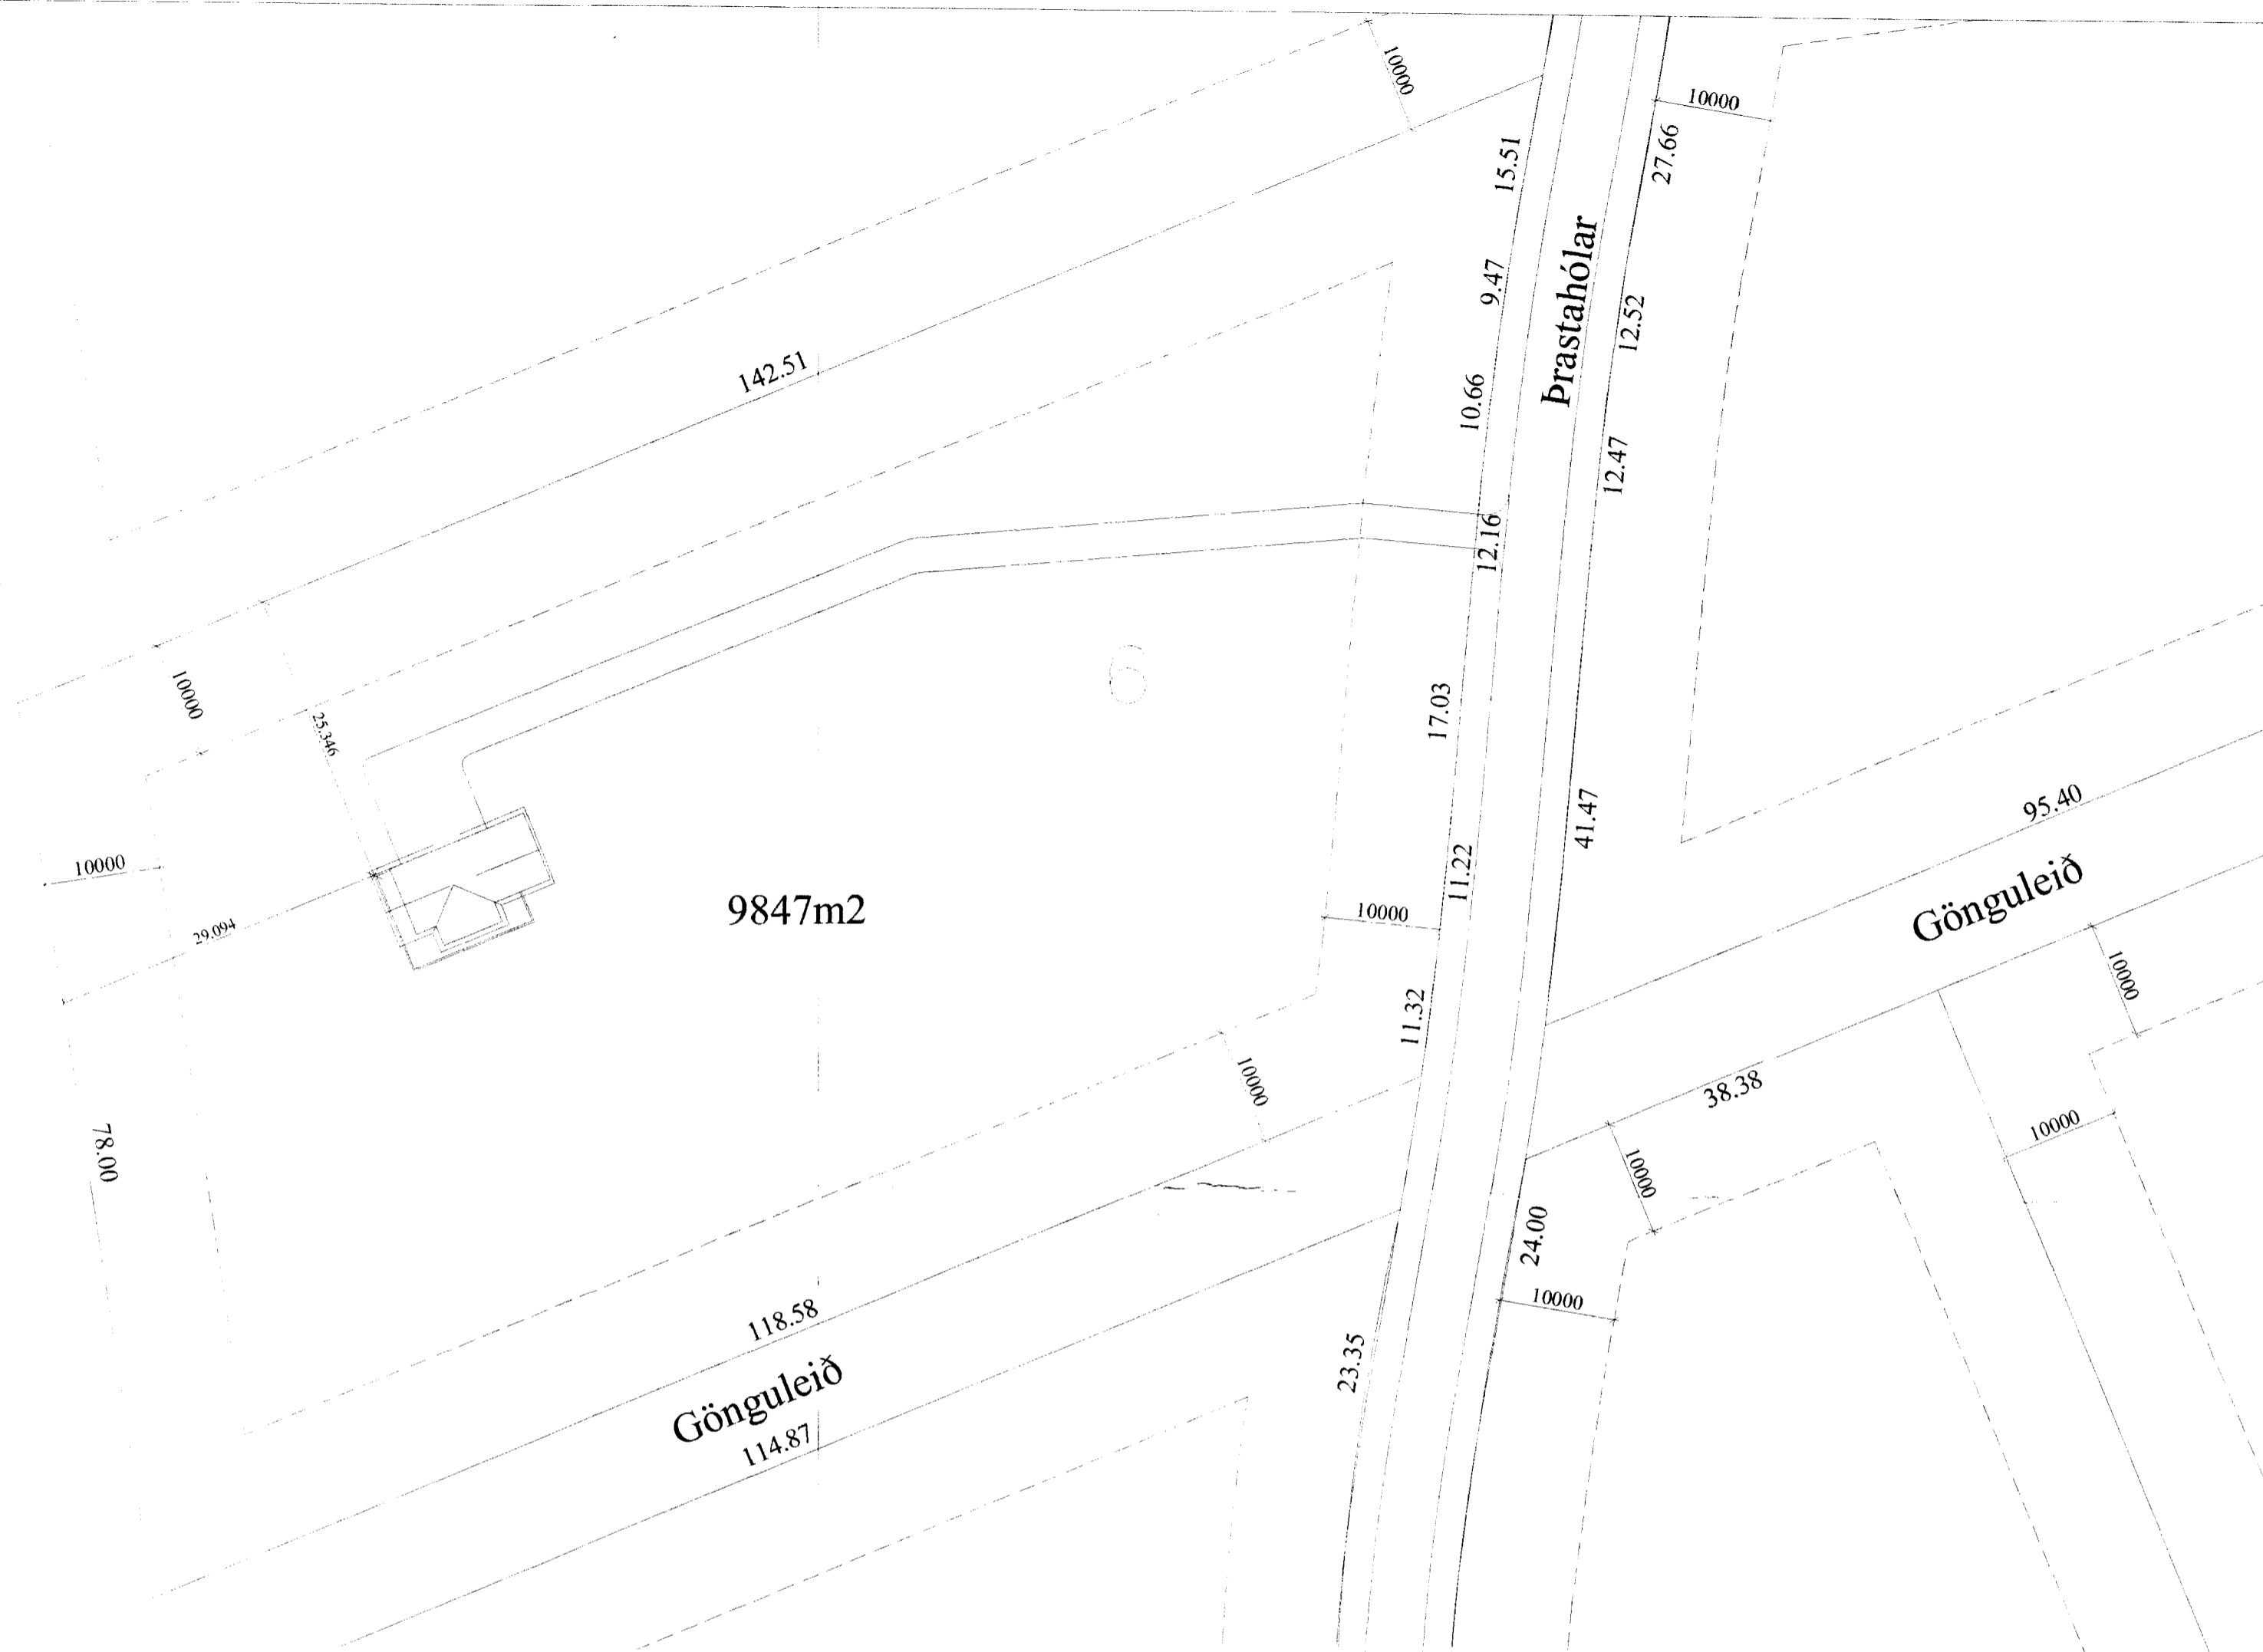

9847m²

Gönguleið
118.58
114.87

Prastahólar

Gönguleið
95.40

Skráningartafla: Prastahólar 6, Syðri Brú Grímsnes og Grafningashreppi. Skrásetjari: Grétar H. Jónsson
Landnúmer: XXXXXX Kennitala: 170347-4479
Matshlutanúmer: 01 Útgáfa: 4.01t Dags: 29.6.2006

Uppskipting og lýsing				Stærðir													
DO	D1	D2	D3	D4	D5	DSM	D6	D7	D8	D9	D10a	D10b	D11	D12	D16	D17	
Lokun	Rými hæð-roð	Nöfnun texti	Höfuð-flokkun	Eignar-haki	Botnflotur m ²	Milliflotur m ²	Stigar m ²	Op m ²	Brúttóflotur m ²	Brúttóflotur sh < 1,8	Salarhæð mm	Salarhæð max	Brúttó rúmmál m ³	Nettóflotur m ²	Bert flatarmál m ²	Rekimbala skiptarúmmál m ³	Skipta-rúmmál m ³
Matshluti					86.2	32.1	1.5	0.0	118.3	22.5			352.6	75.0	95.8		322,750
Botn													17.2				
A	01	1. hæð	N	0101	86.2	32.1	1.5	0.0	118.3	22.5			335.4	75.0	95.8		291,750
A	0102	Sumarhús	N	0101	86.2	32.1	1.5	0.0	118.3	22.5	2.44	4.83	335.4	75.0	95.8	3.89	291,750
C	0103	Svefnloft	N	0101					32.1						9.6		
C	0104	Sólpallur	S	0101	31.0				31.0							1.00	31,000
C	0104	Troppur	U	0101	4.0				4.0								

Athugasemdir

Sameignir sumra

Eignarhald

Eignar-hald	Nöfnun texti	Bert flatarmál m ²	Skiptarúmmál m ³	Séreign og sameign m ²
0101	Sumarhús	95.8	322,750	322,750
	Alls	95.8	322,750	322,750

A			
Br:	Hverju breytt:	Dags:	Kvittun:
Prastahólar 6		Teikn nr:	
Syðri Brú		101	
Aðalteikningar		Frumstærð:	
Afstöðumynd og skráningartafla		A2	
Dags:	29.06.2006	Mkv:	1:100
Hann:			
Samþ:		210277-4049	V.nr06 063
Teikn:			

TGS TEIKNISTOFA
GUÐJÓNS P. SIGFÚSSONAR

AUSTURVEGI 42, 2.HÆÐ,
800 SELFOSSI
S: 482 2805, F: 482 3818
NETFANG: TGS@TGS.IS