


BYGGINGAFLUTING
 Samp. 25/195
 GRAFNINGSRUPP
 Hinnas Þinnar

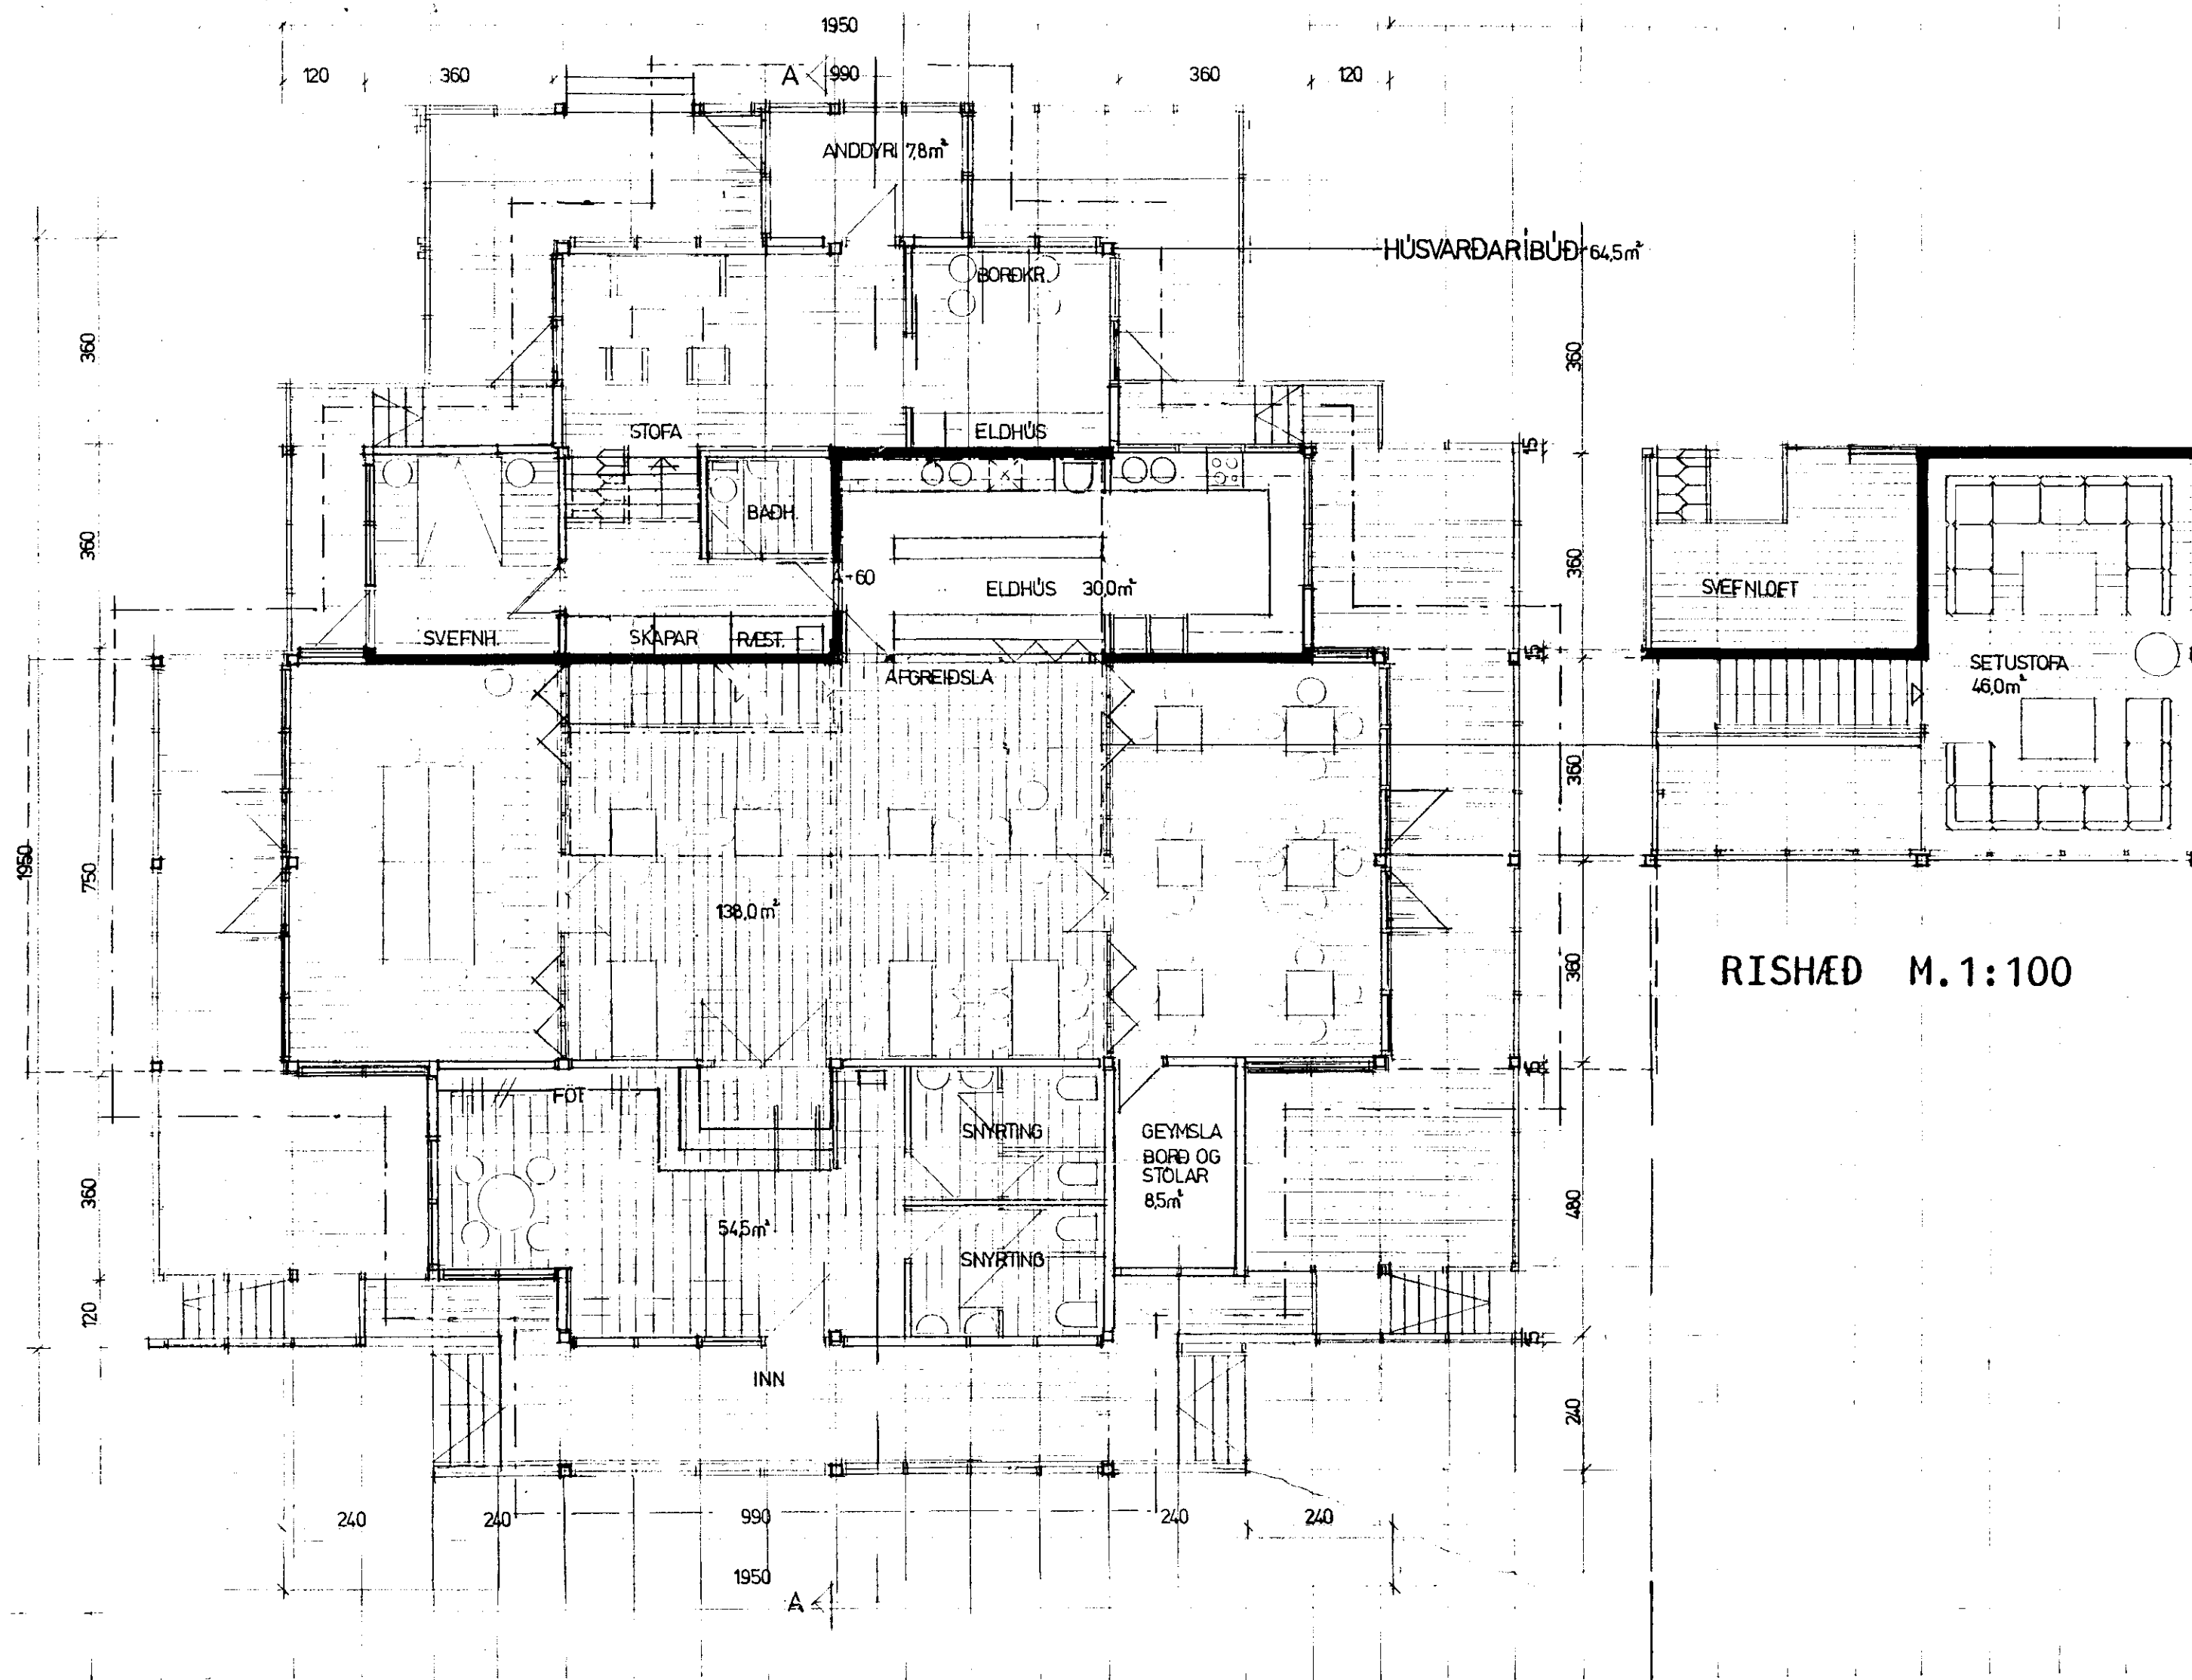

RISHÆÐ M.1:100