


VÍÐIBREKKA LÓÐ NR. 18

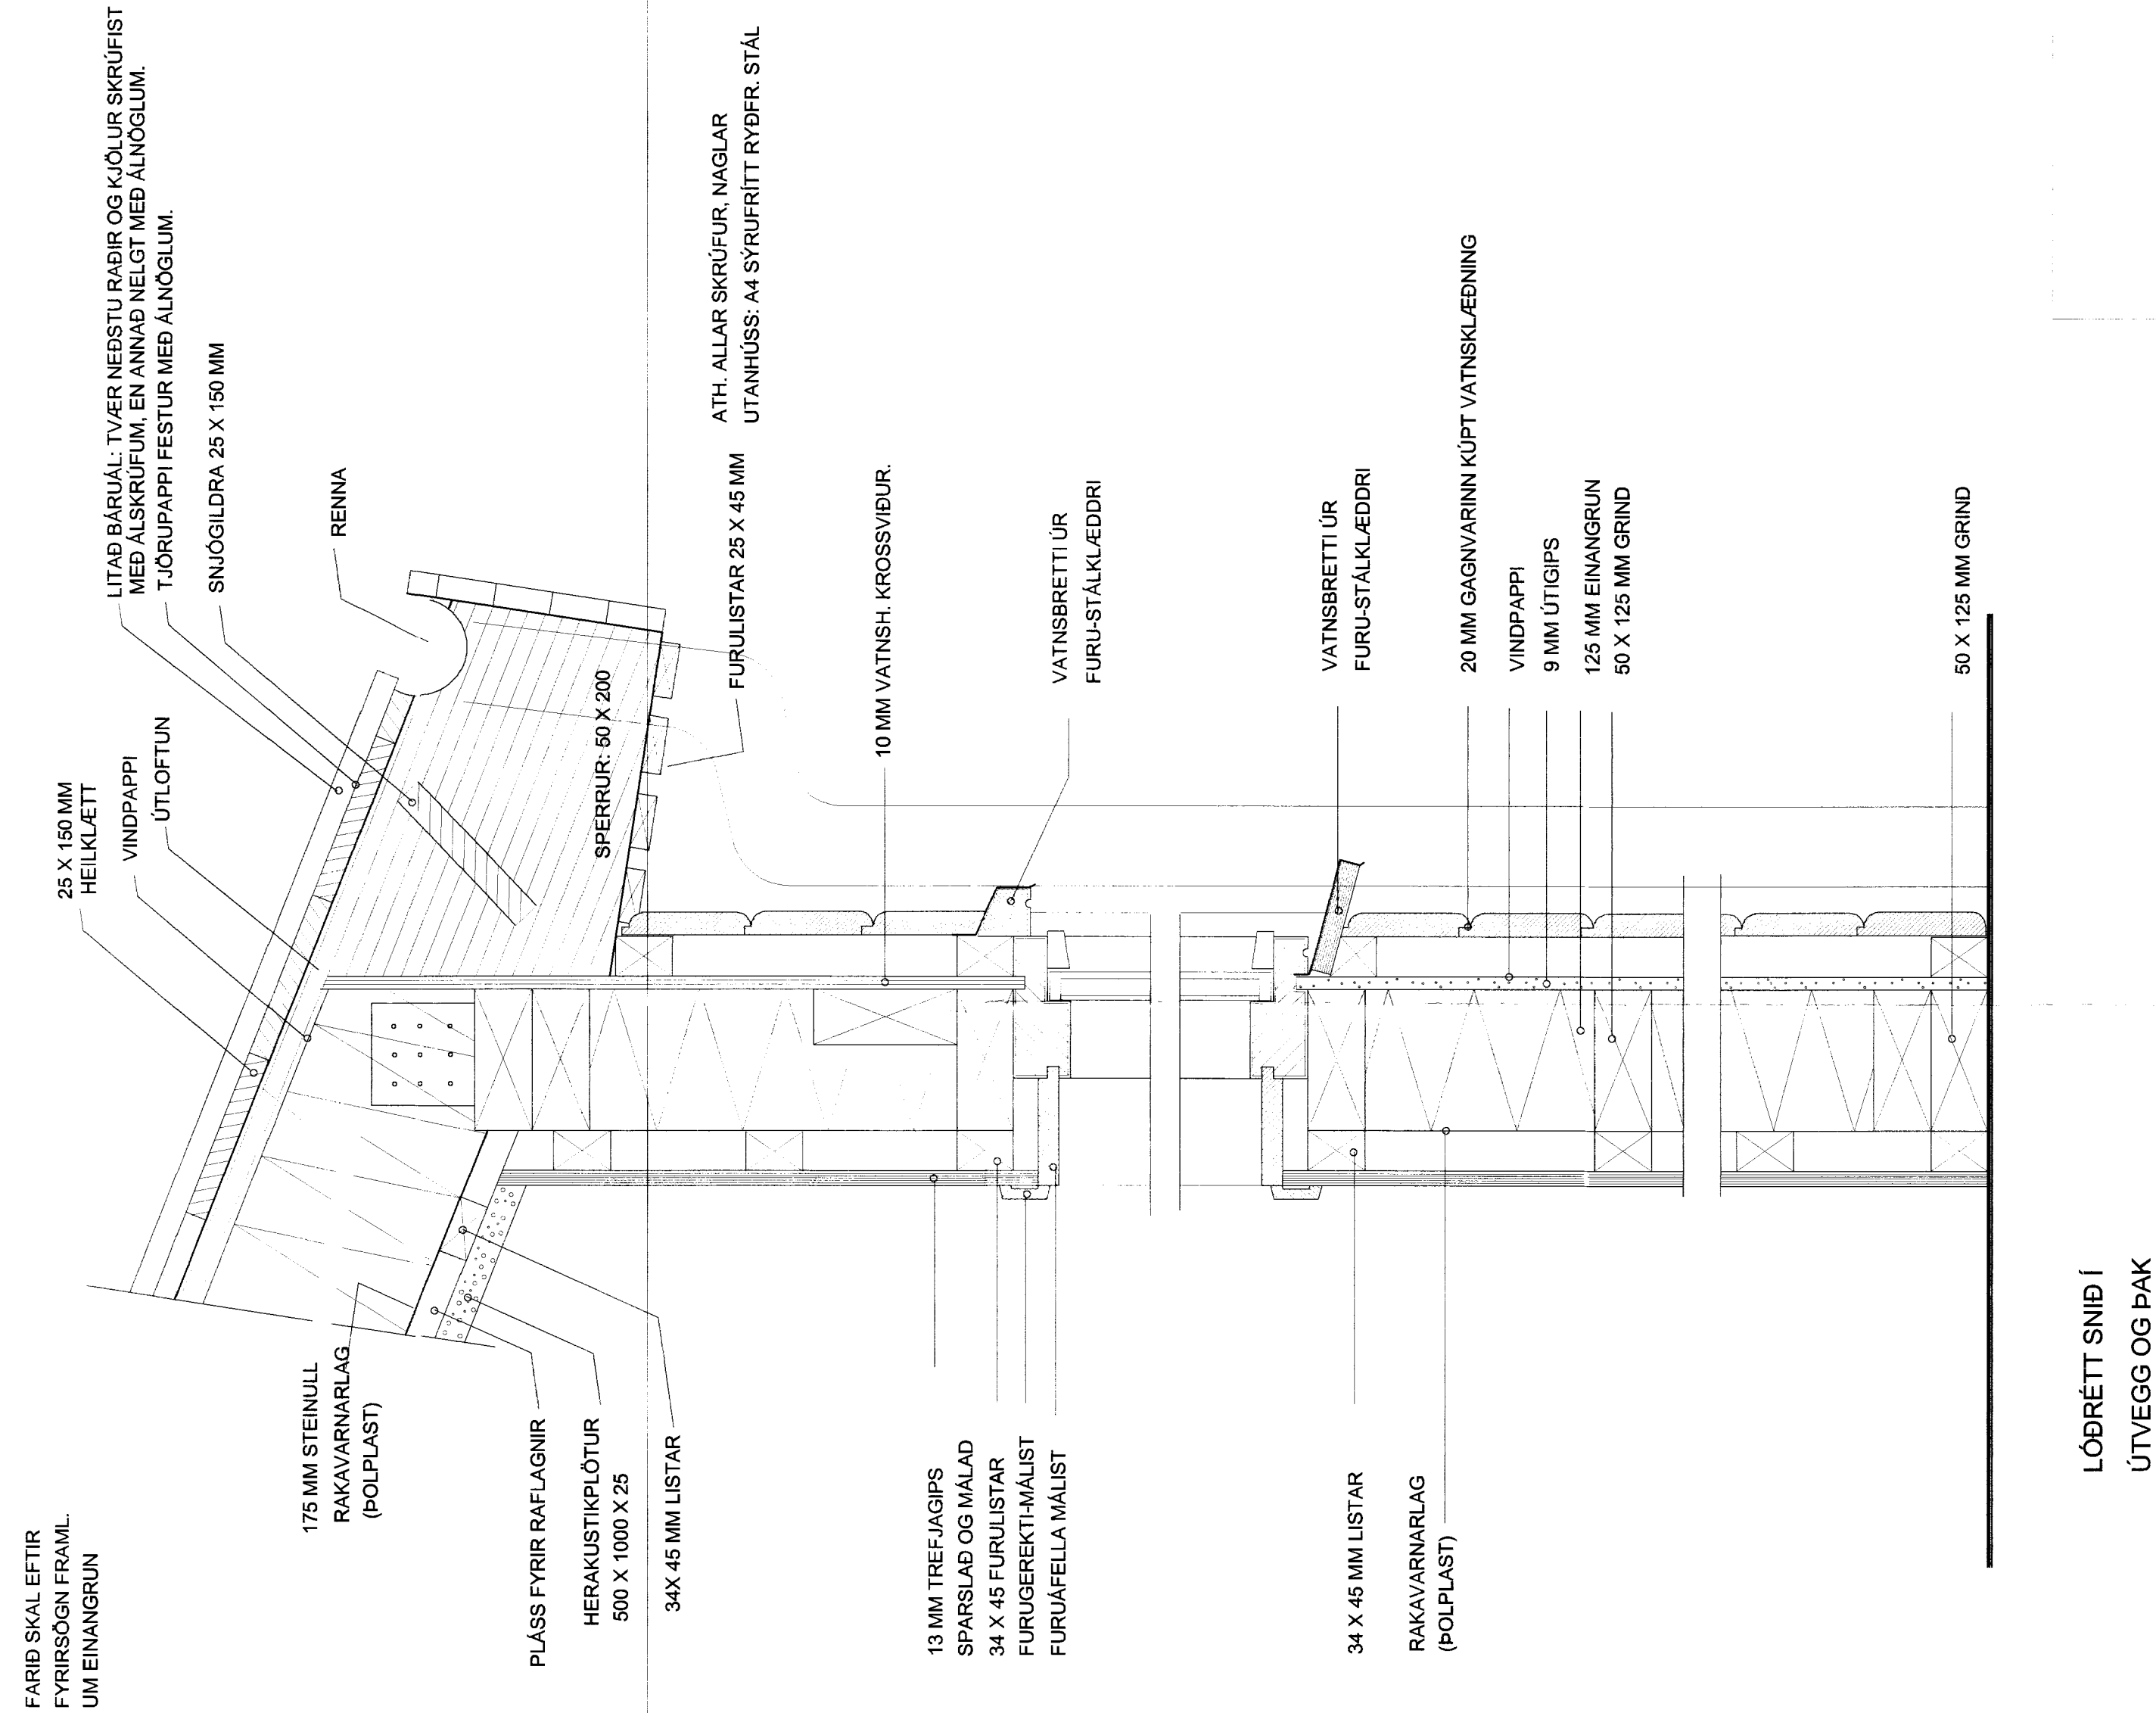

DAGS:	BREYTING	SAMP:
A		
B		
C		
D		
E		
F		
G		

VERKEFNI: SUMARHÚS VÍÐIBREKKA 18, GRÍMSNESI	ARKITEKTASTOFAN AUSTURVÖLLUR HÁTEIGSVEGUR 3 105 REYKJAVÍK arkaust@mmmedia.is FAX: 552 2610		
TEIKNING: SNÍÐ Í ÞAKKANT OG VEGG	BJARNI MARTEINSSON ARKITEKT FAL s: 552 2565 Kf: 301242-2129	KRISTJÁN BJARNASON BYGG.FR. BFI s: 698-6930 Kf: 120369-5479	KJARTAN JÓNSSON INNANH.ARK. s: 552 8660 Kf: 250146-2159
DAGS/TEIKNAD: 27.8.2005 / KB	BREYTING:	MÆLIKV: 1:5	VERK NR: TEIKN NR: B-1
SIGN:			