






Almas Gunnarsson

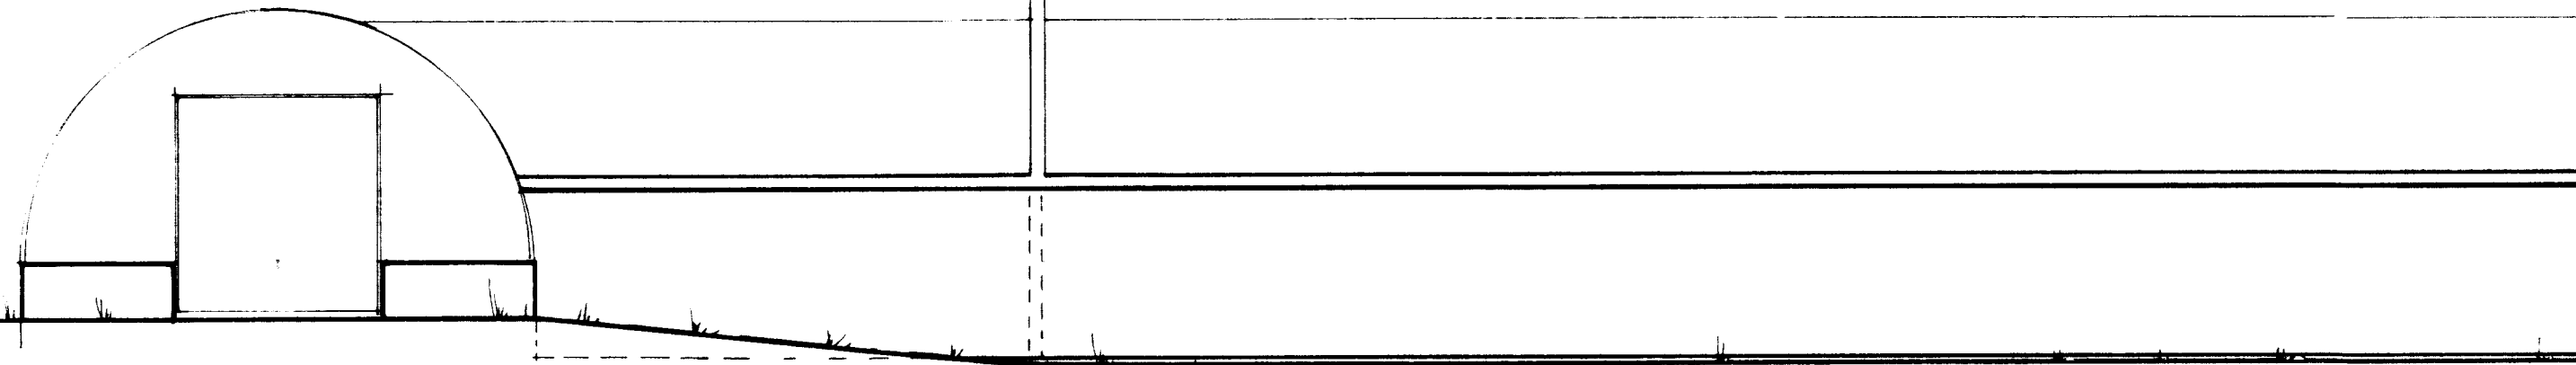


SÚÐUR 1:100

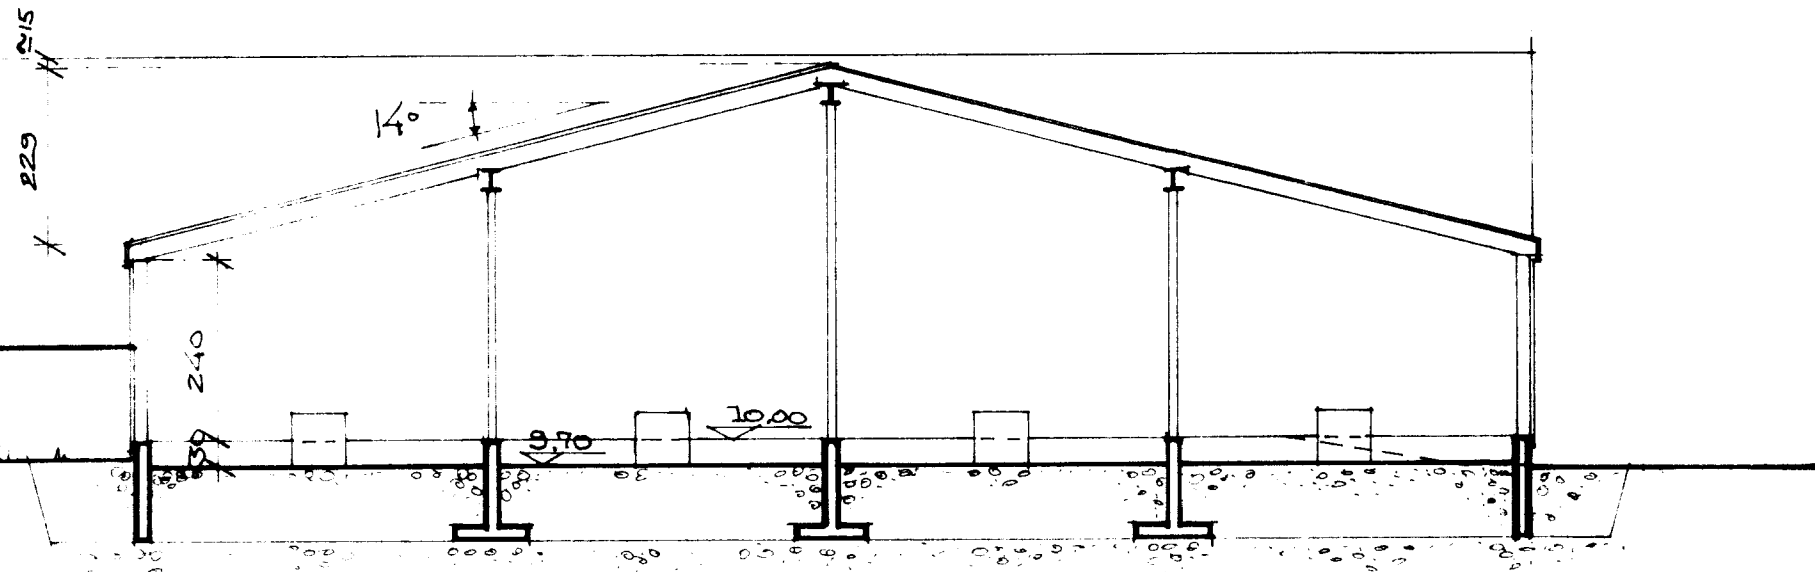


SLATI 1:100

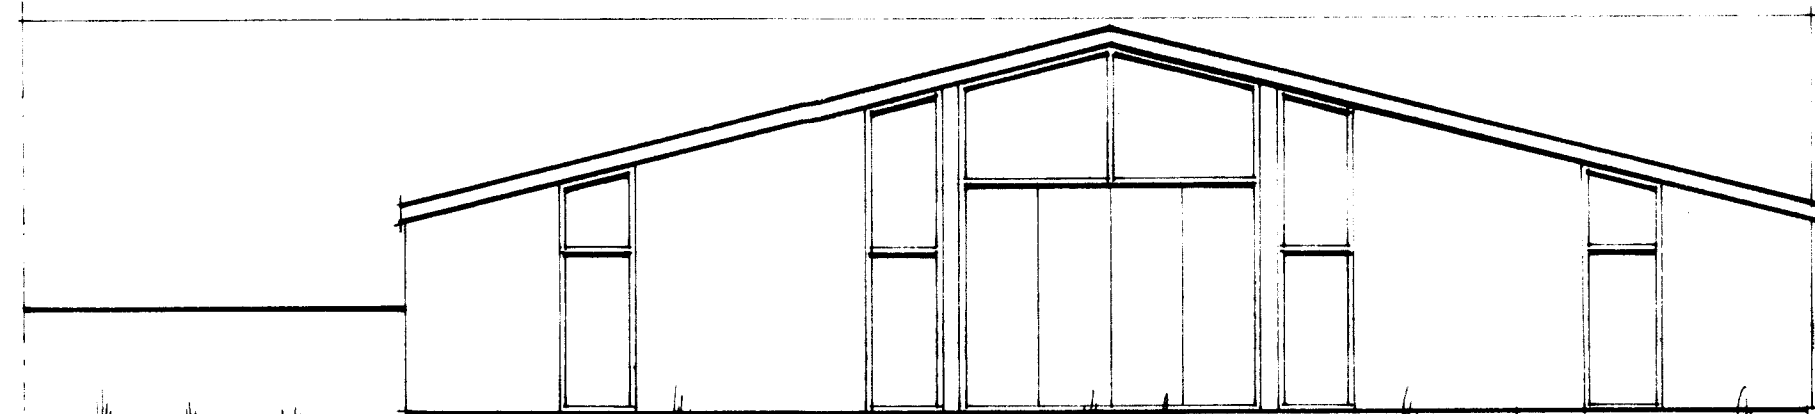

AUSTUR 1:100

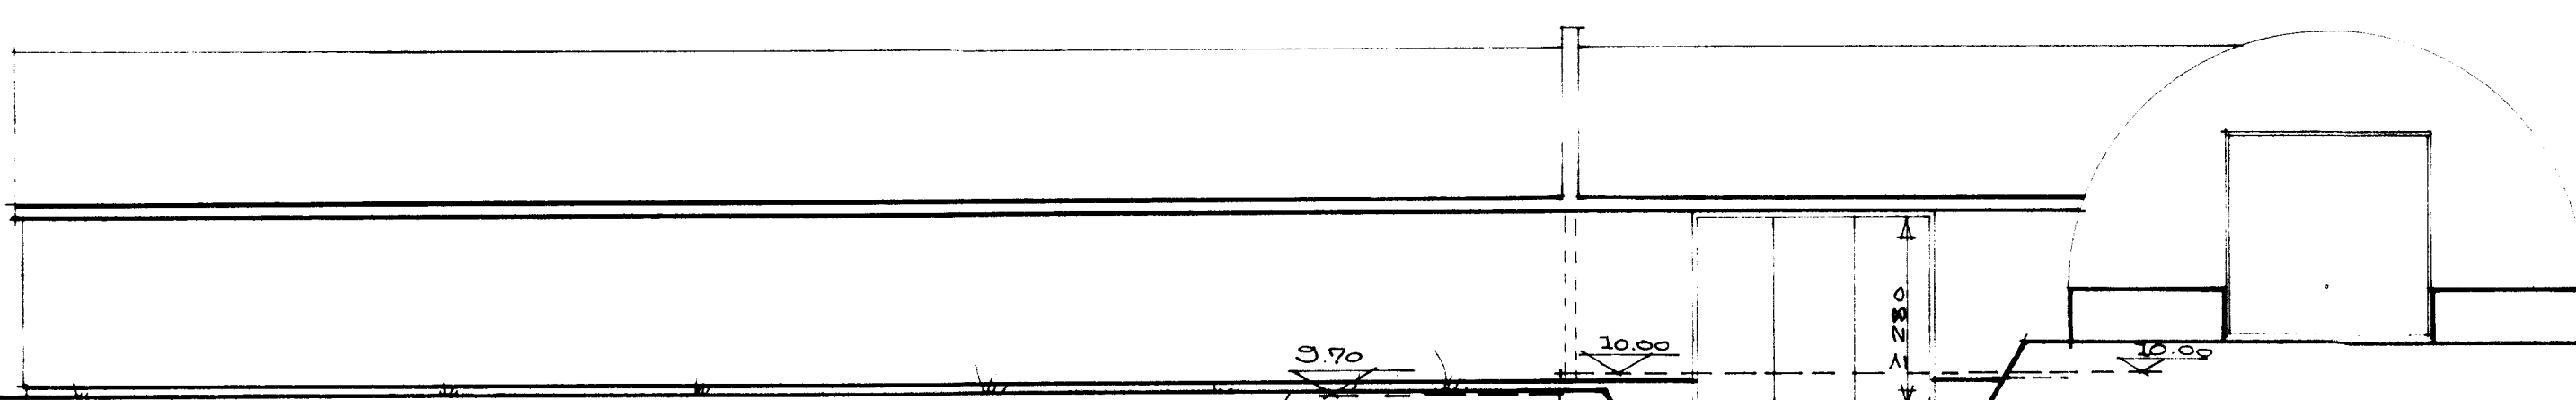

YORBUR 1:100

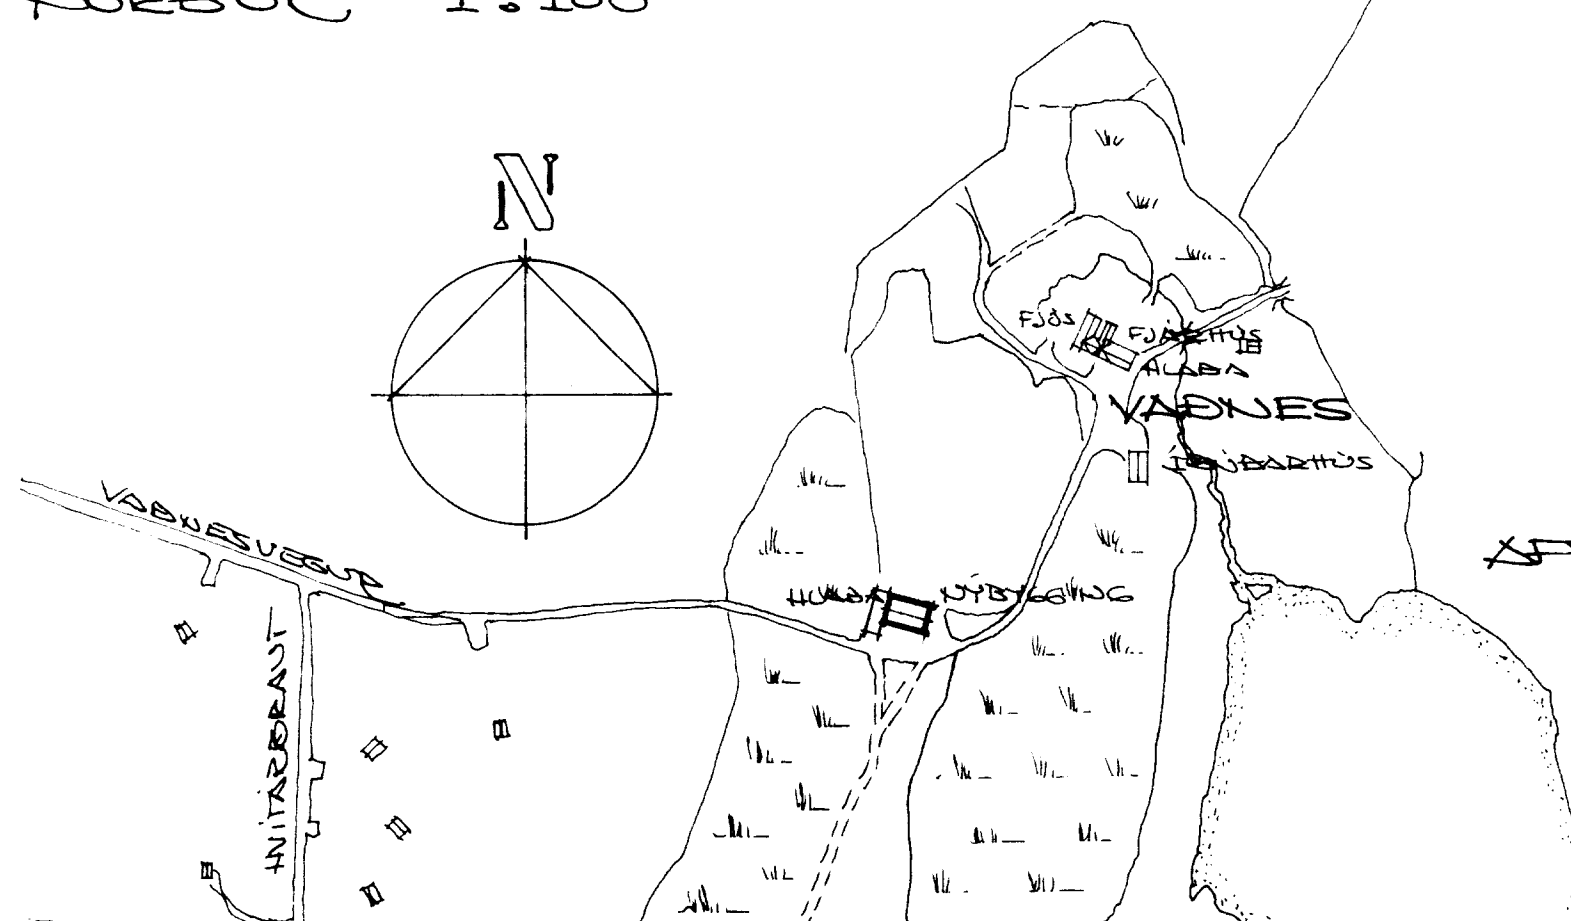

ÆSTÖÐUMYND 1:5000

Í ÞAK HÖSS KOMI GEGNSETT BÆRUMAST 8-10% AF GÓLFLETI, JAFNDREIFT YFIR PLOTTINU Í SAMRÆMI USB HÖGSK.Þ.

1	6993	ELDVARNARVEGGUR	SKG
NR.	DAGS.	BREYTING	AF SAMP.

VERKFRÆÐISTOFA SVEURLANDS Eyravegí 27 800 Selfossi sími 98-21776	BLAD
VARNES, GRÍMSNESI	KVARDI: 1:100, 1:500
ÚTLIT, SLATI & ÆSTÖÐUMYND AF FJÖRÐURI & HÖGSK.Þ.	REIKN: SKG
	TEIKN: SKG
	DAGS: 26.1993
	NR: 03-086