


LÖTTEKID  
 17.03.2010  
 Byggingulfráttir, Áæðisylu og Flótt

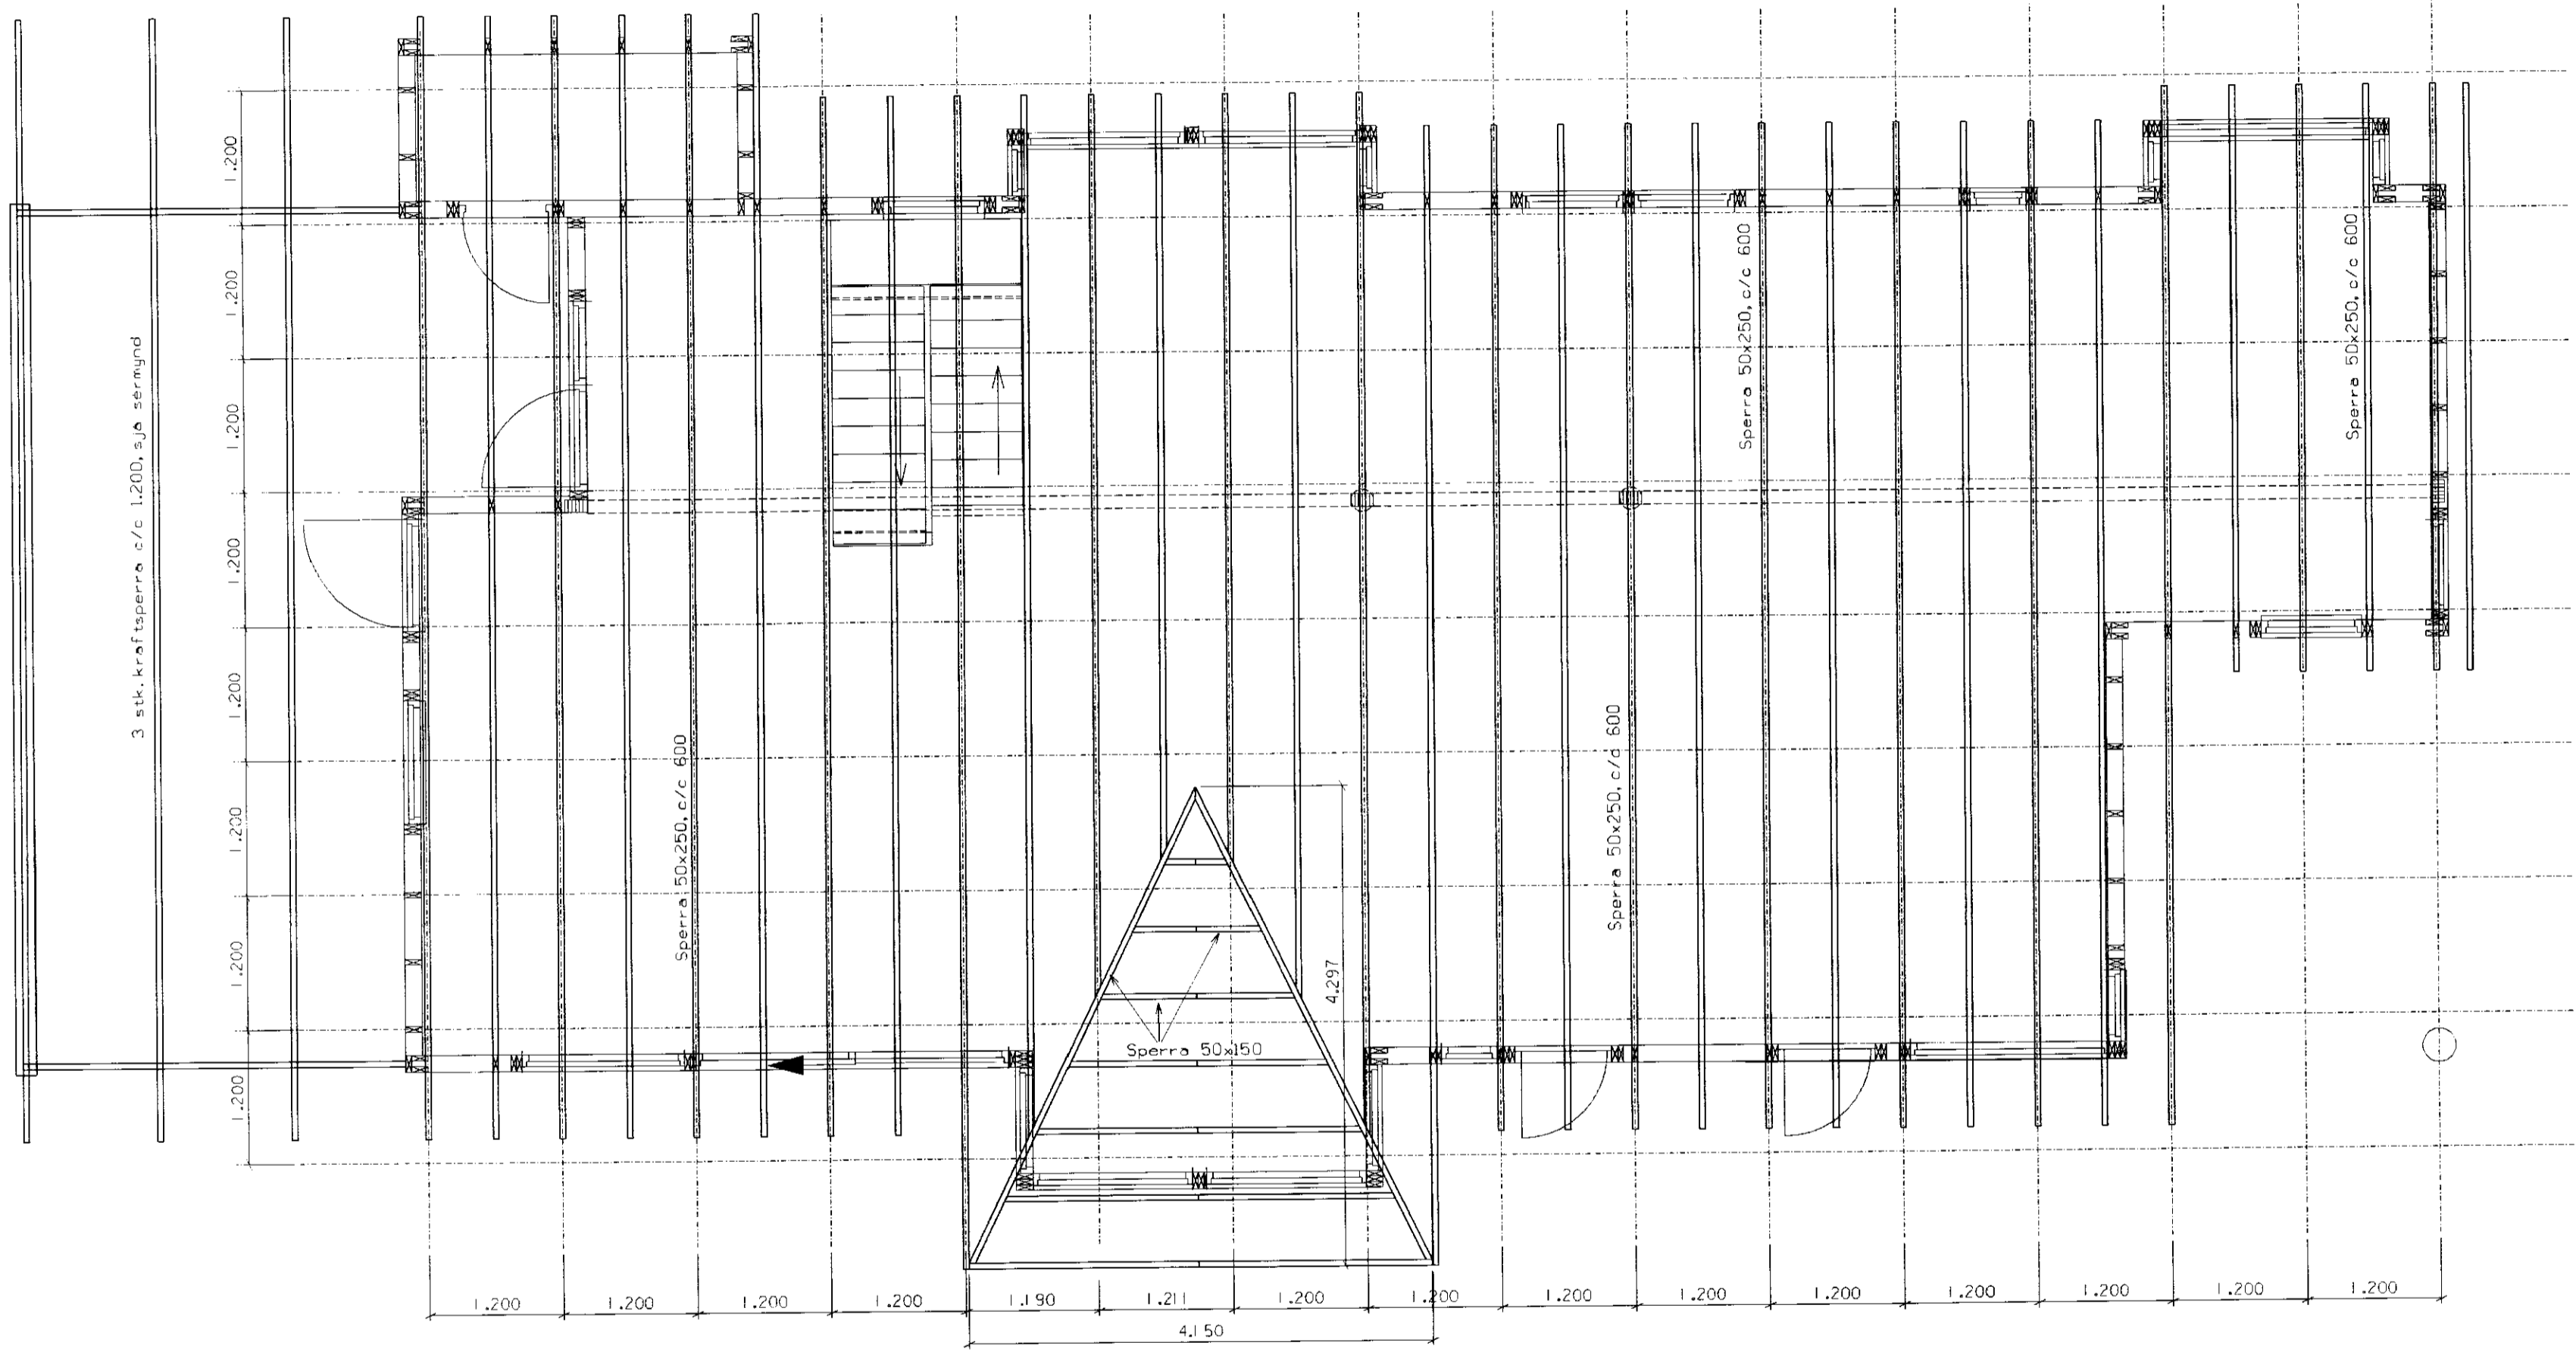

**V-FHG** VERKFREDISTOFA F.H.G. EHF  
 V-FHG, ENGINEERING CONSULTANT F.H.G. LTD.  
 9AUSGUSM 4B TEL. + 354 - 551 3429  
 112 REYKJAVIK FAX. + 354 - 551 3479  
 ISLAND E-MAIL: vfhg@vfhg.is

TEIÐN. NR. DRAG. NR.	B.05.a
SKALA SCALE	1 : 50
LAGS. DATE	01.11.2010
TEIÐN. ENGINEERS	FHG : 041 258-7569
SKILINGAR RECEIVED	<i>Andri Hann. Korte</i>

Plata yfir kjallara.  
 VERKKAUPI-CUSTOMER  
 Klausturhólar 12  
 Grímsnes- & Grafningshreppi