


BREYTINGARFULLTU
Samp. 13/2/94
SKEDAHREPPS

Hólmur Elínarsay

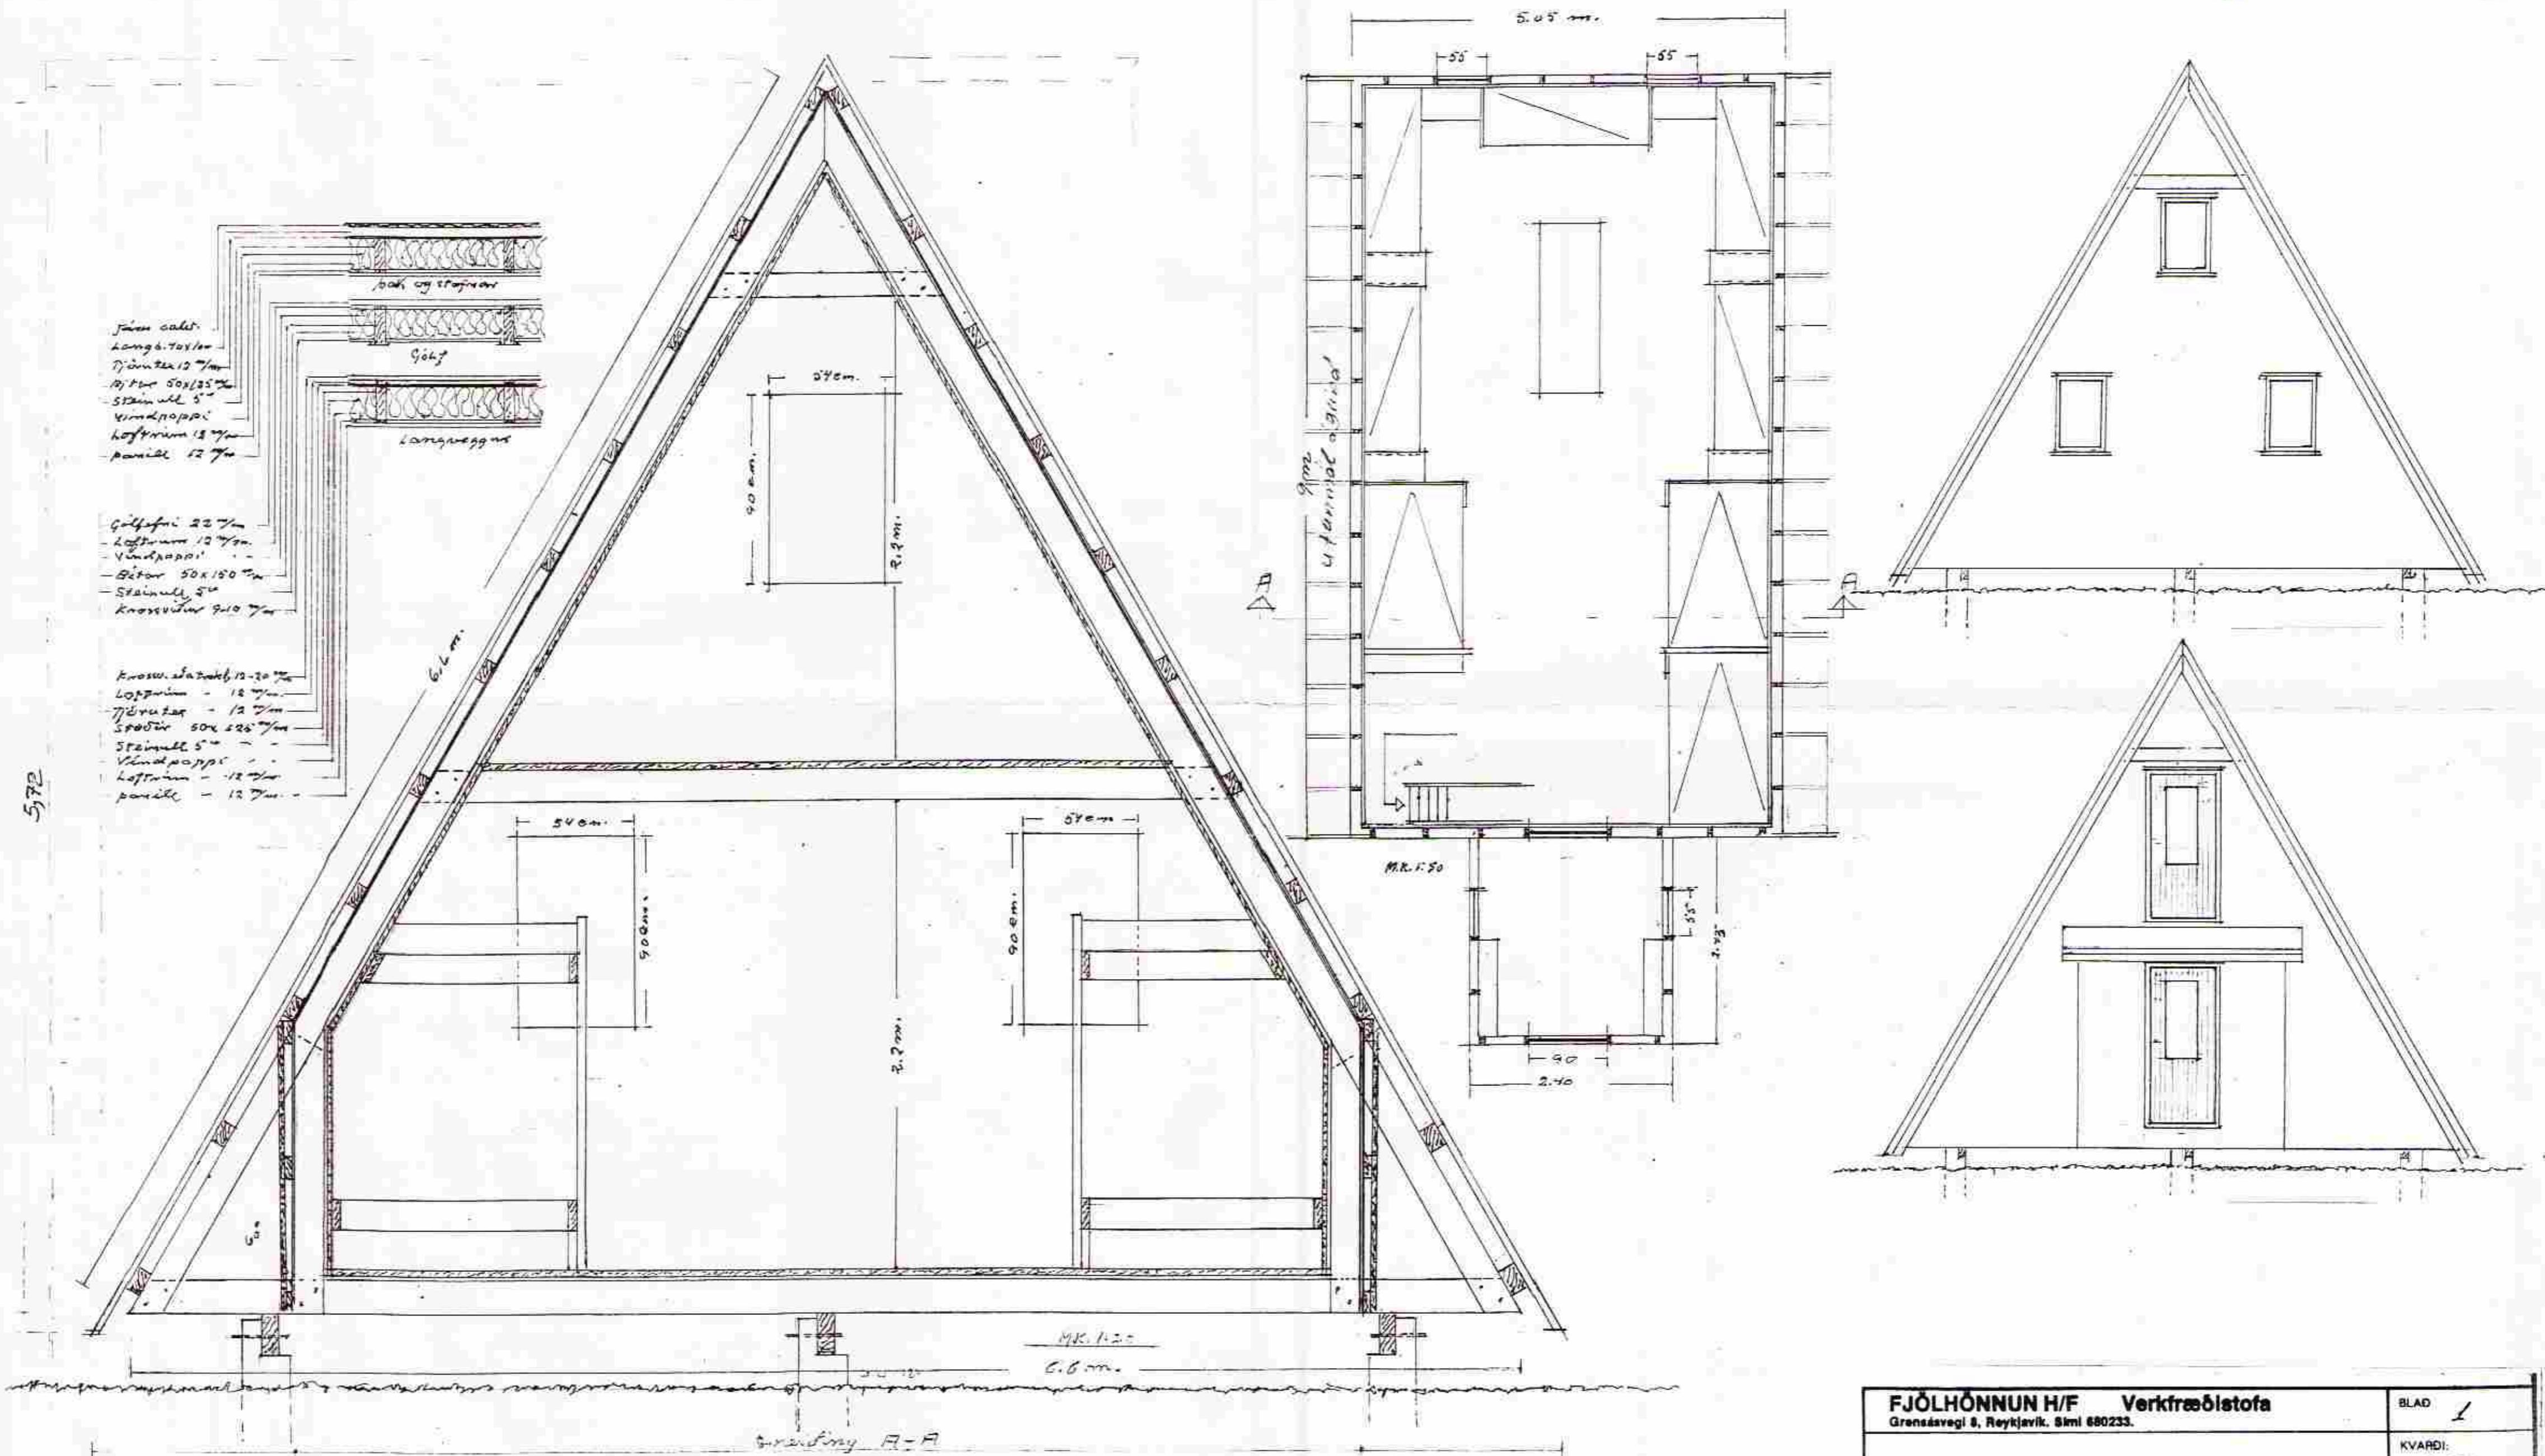

FJÖLHÖNNUN H/F Verkfæðistofa			BLAD
Grensávegi 8, Reykjavík, Sími 680233.			1
KVARDI:			
1:50			
1:120			
GRUNNMYND, ÚTHL.F.OB	REIKN.		
SÍNÍÐ	TEIKN.	EG	
	DAGS.	Feb. 94	
	NR.		
NR.	DAGS.	BREYTING	AF
			SAMP.
			Gudrún Elínarsay 101048-2769