


Arakot
Sperraíhlöðu 1:20
IPE 180 $\frac{m}{m}$ 300
Langbönd 2x5" $\frac{m}{m}$ 60 cm

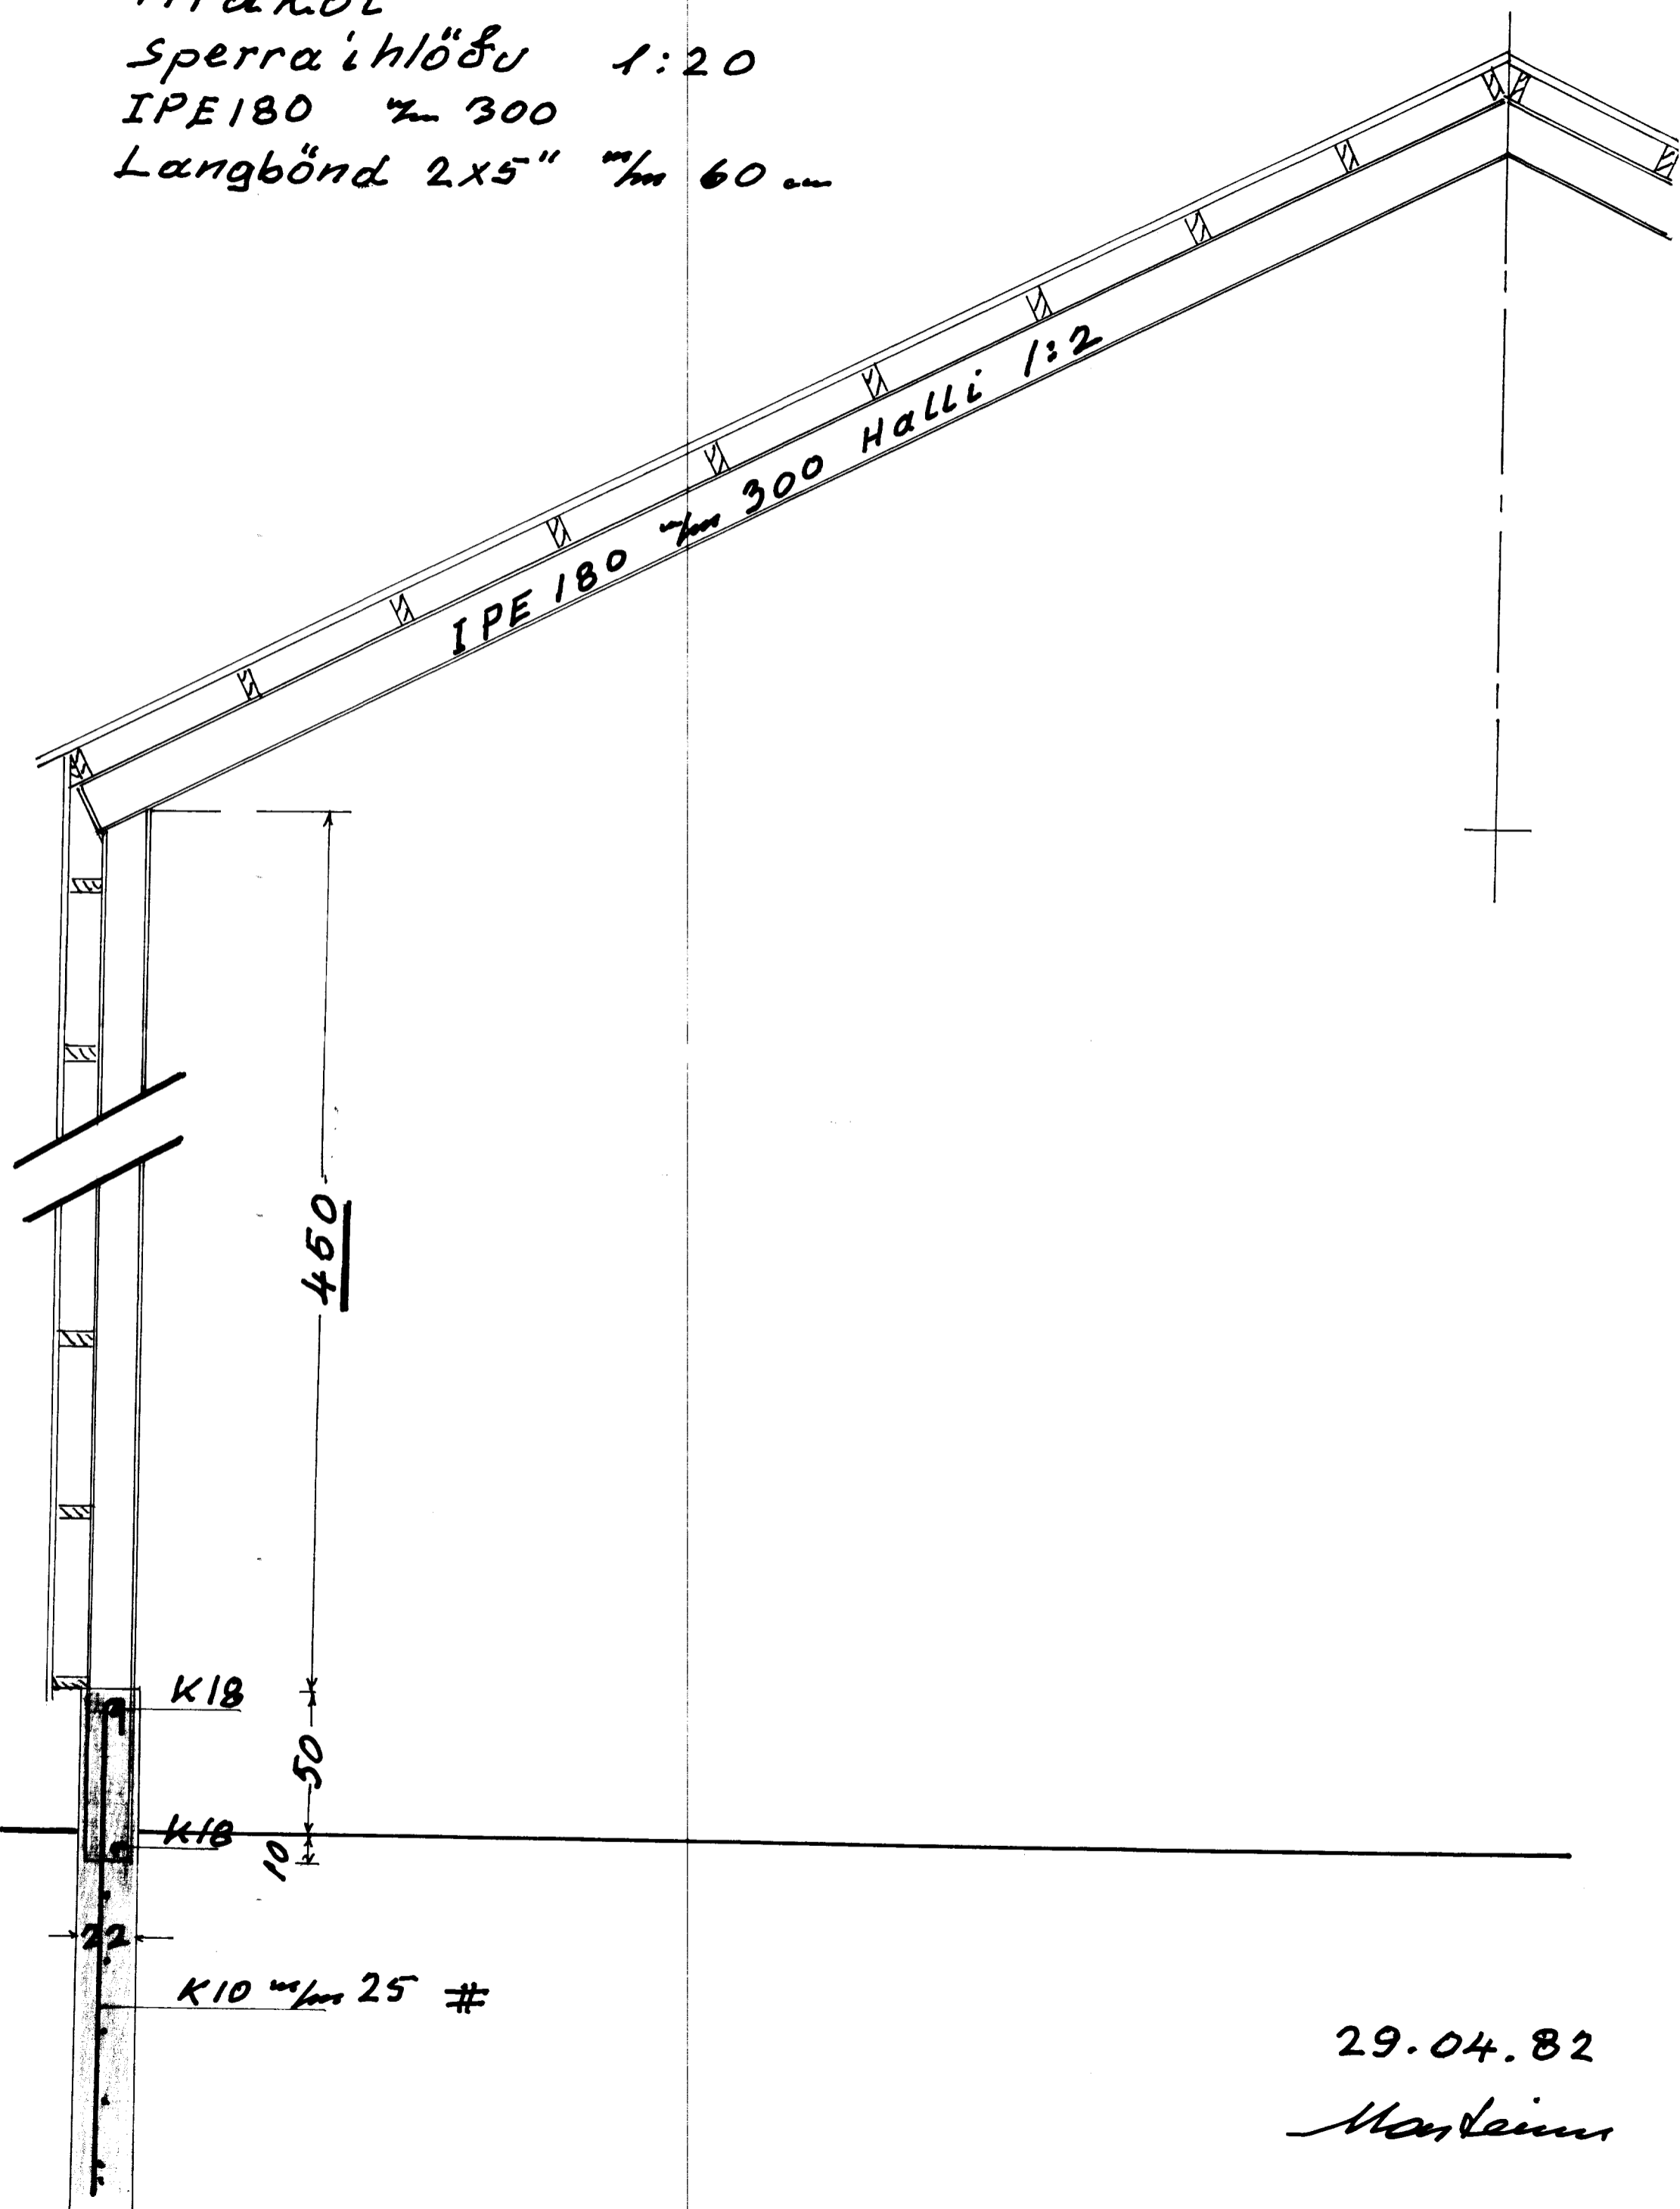

29.04.82
Mantainis