


Arækot  
 Gaflsperra í hlöðu 1:20  
 IPE 180  
 Langbönd 2x5"  $\approx$  60

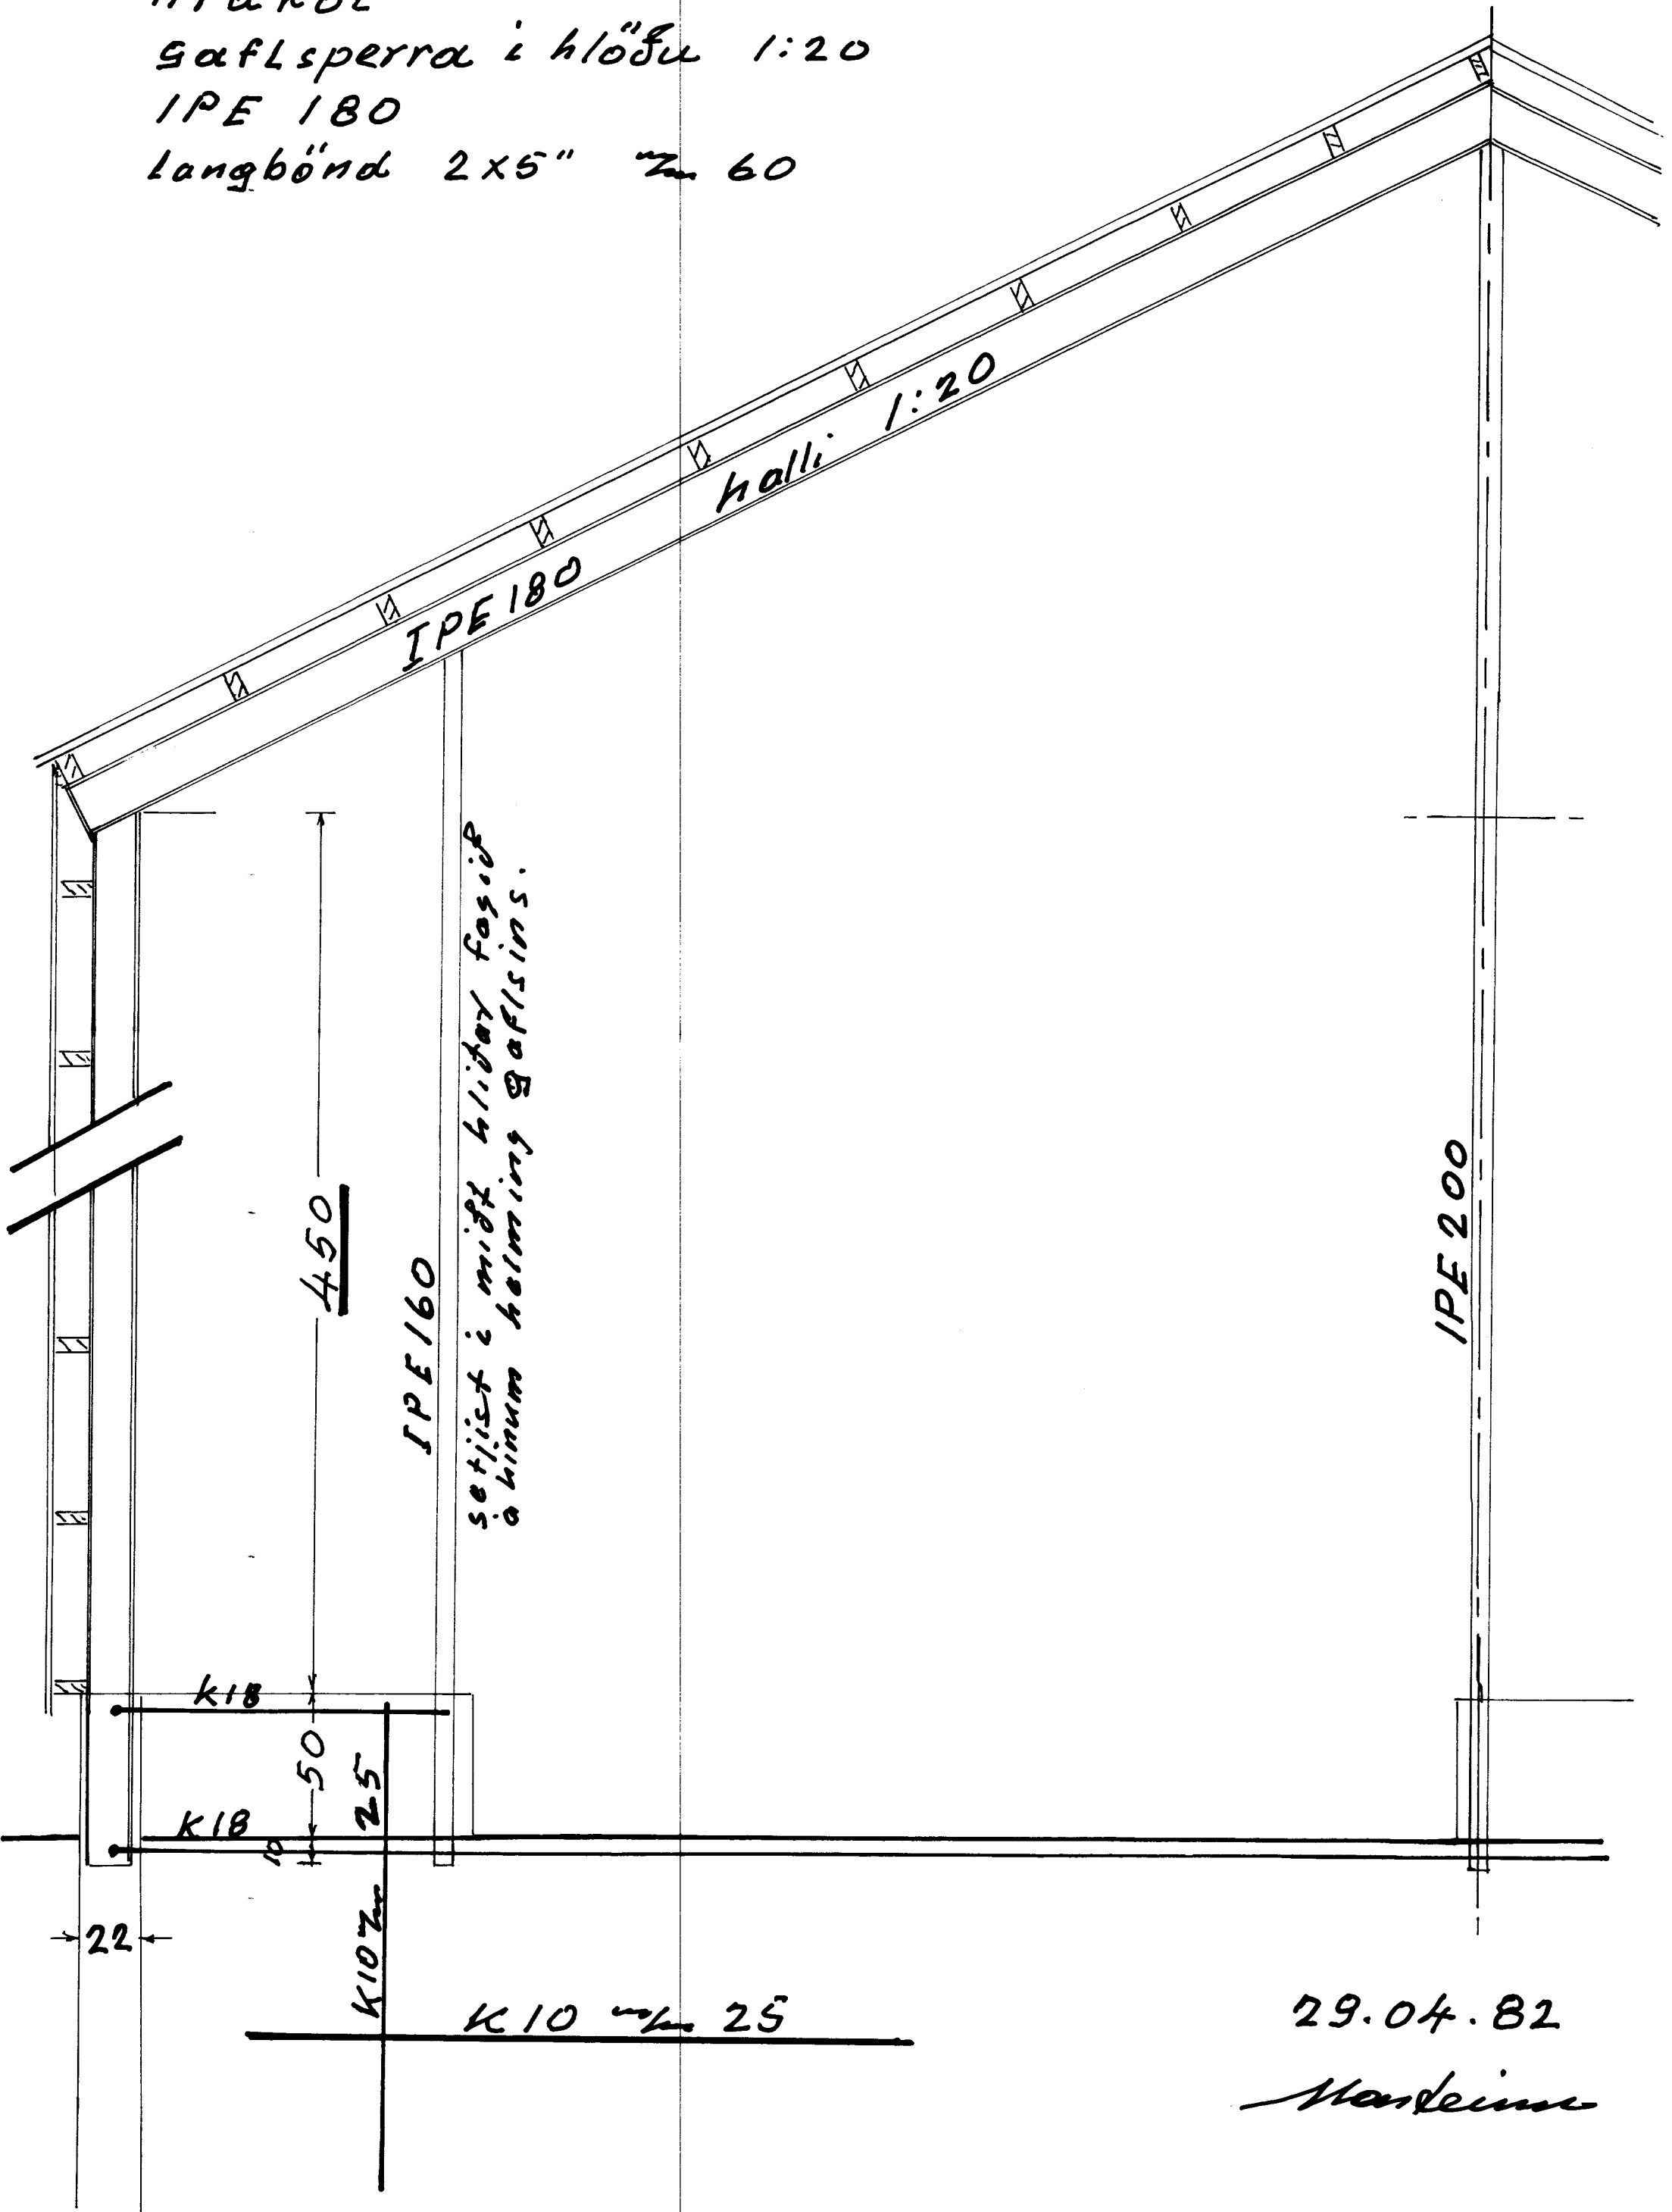

29.04.82

*Martini*