


Arakot
Safsperra í Flatgrýfju 1:20
IPE 140
Langbönd 2x5" Z60

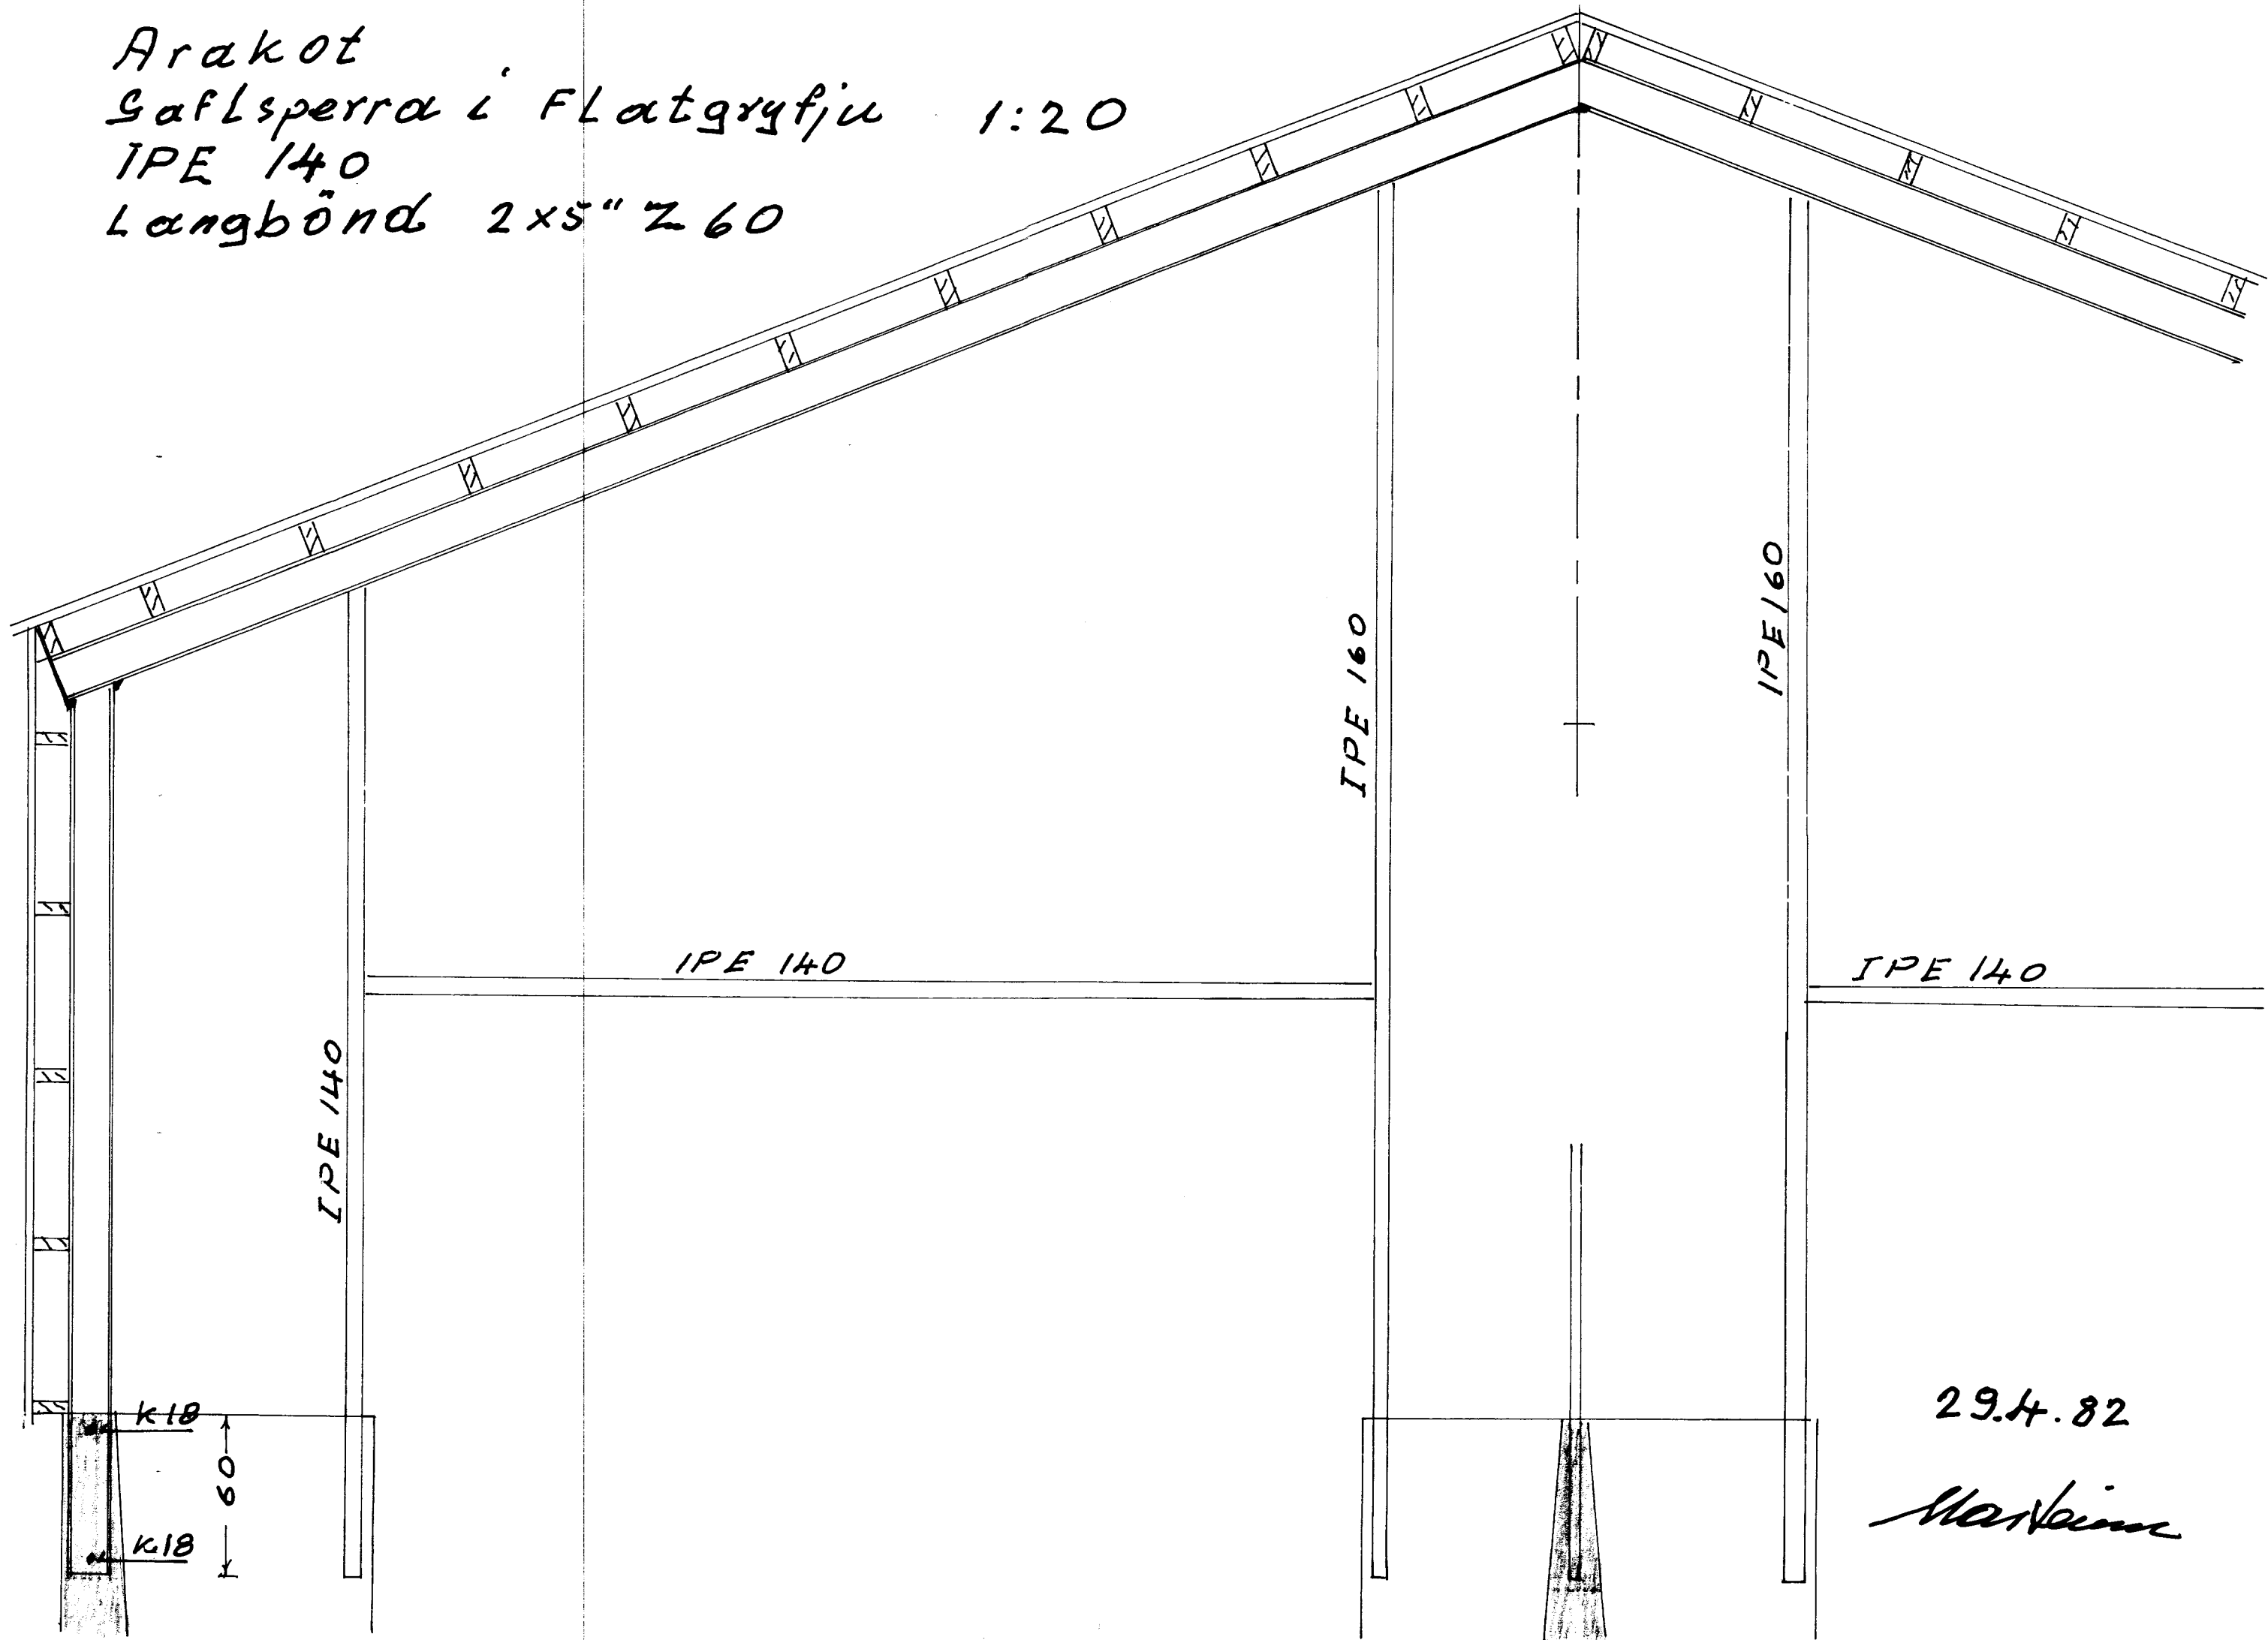

29.4.82

Martinsen