
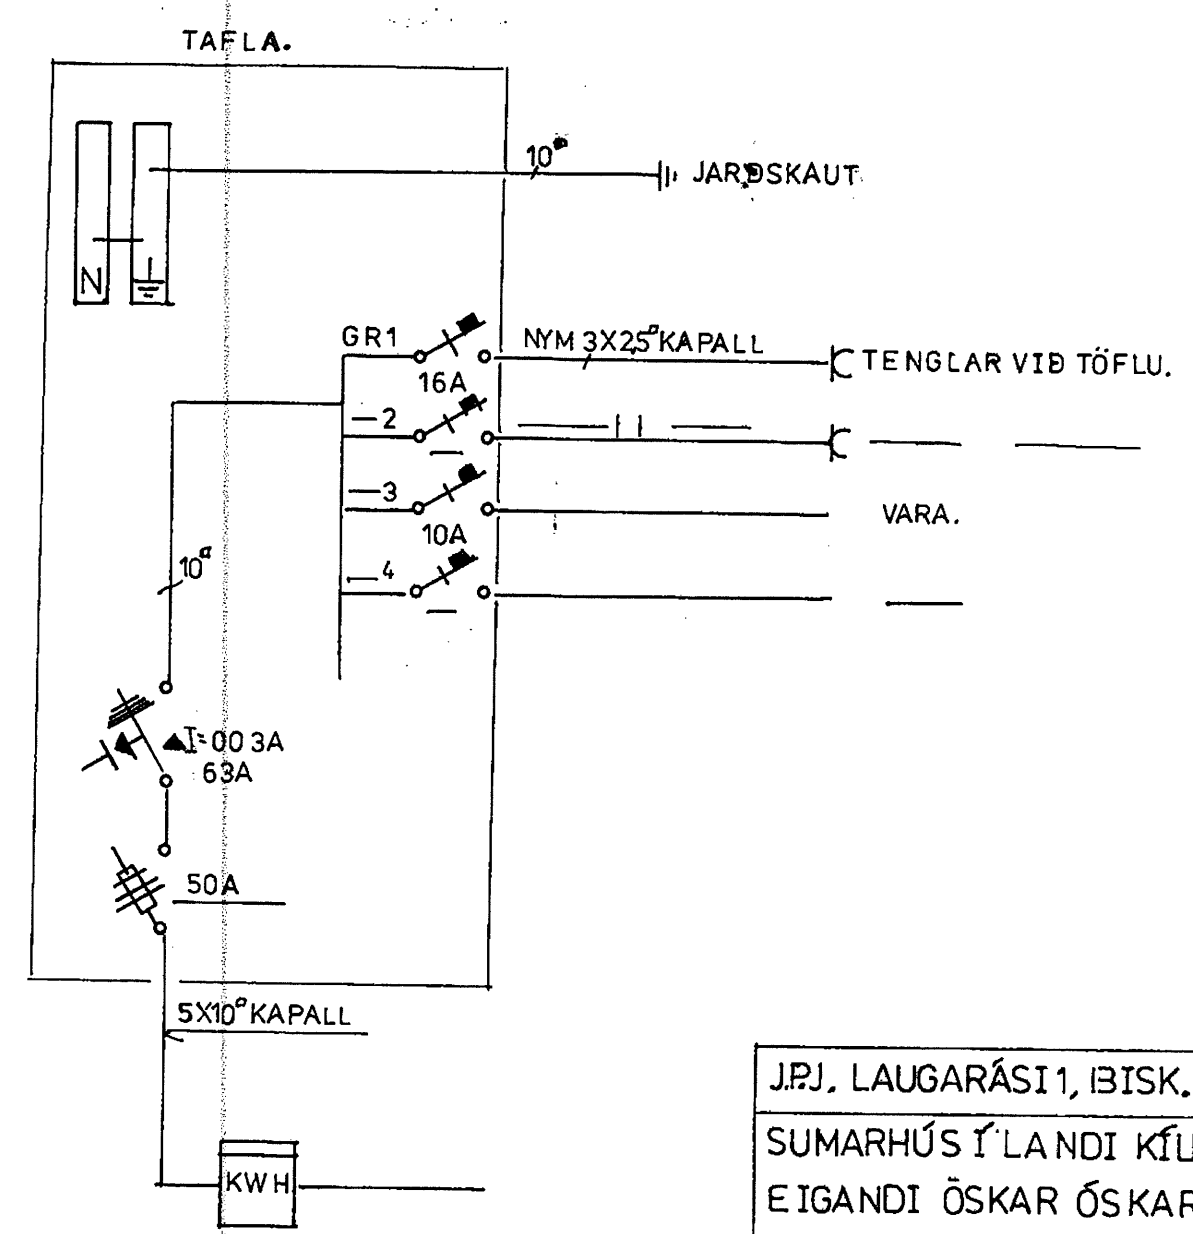
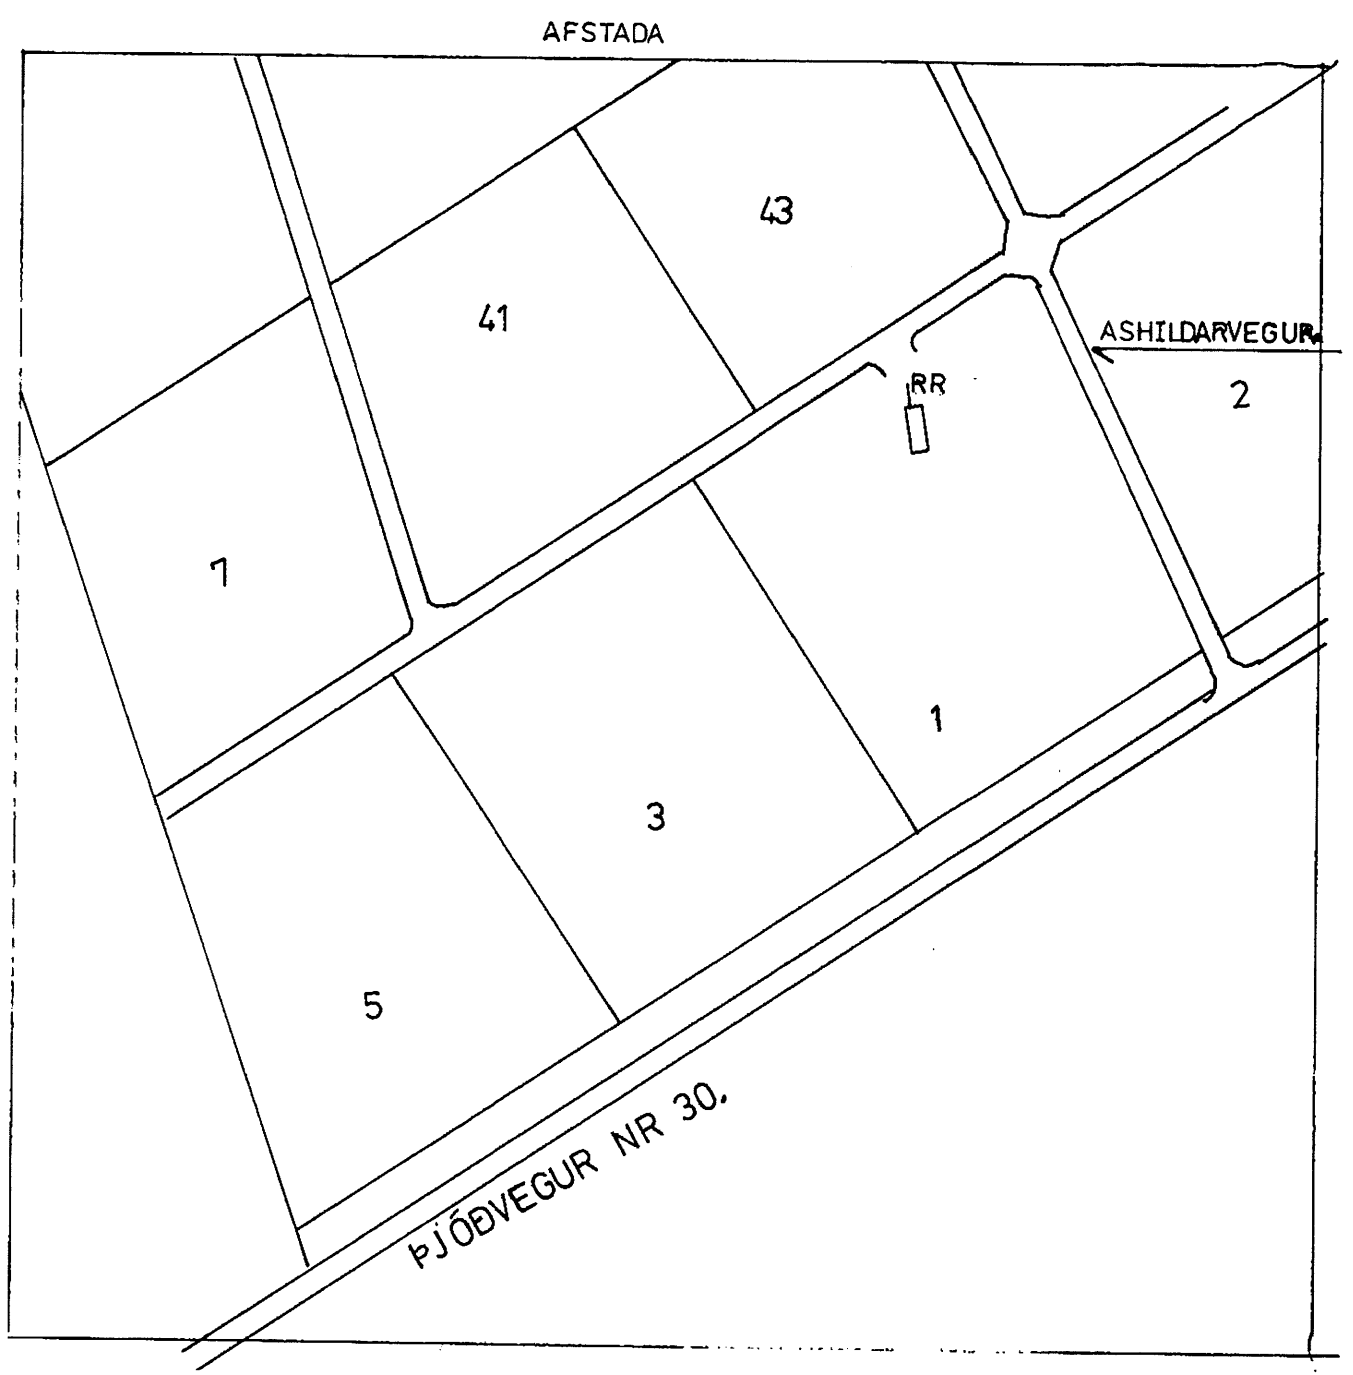
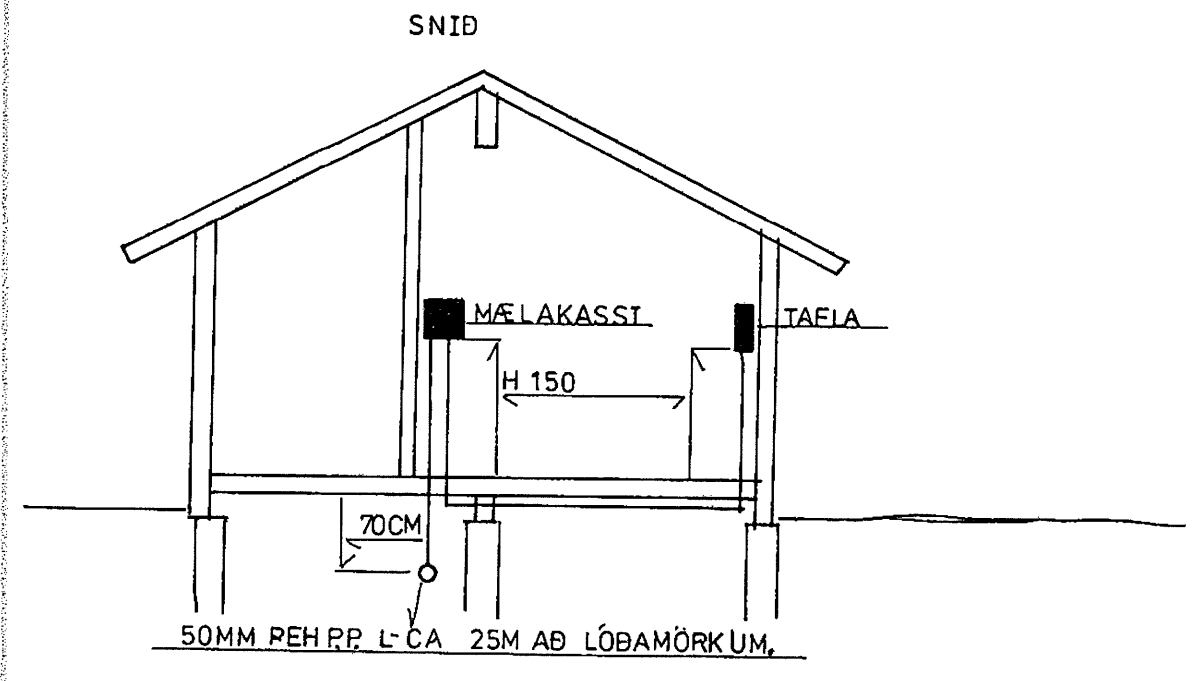


MÓTTÖLD
 7 JAN. 2013
Alf Þorvaldur

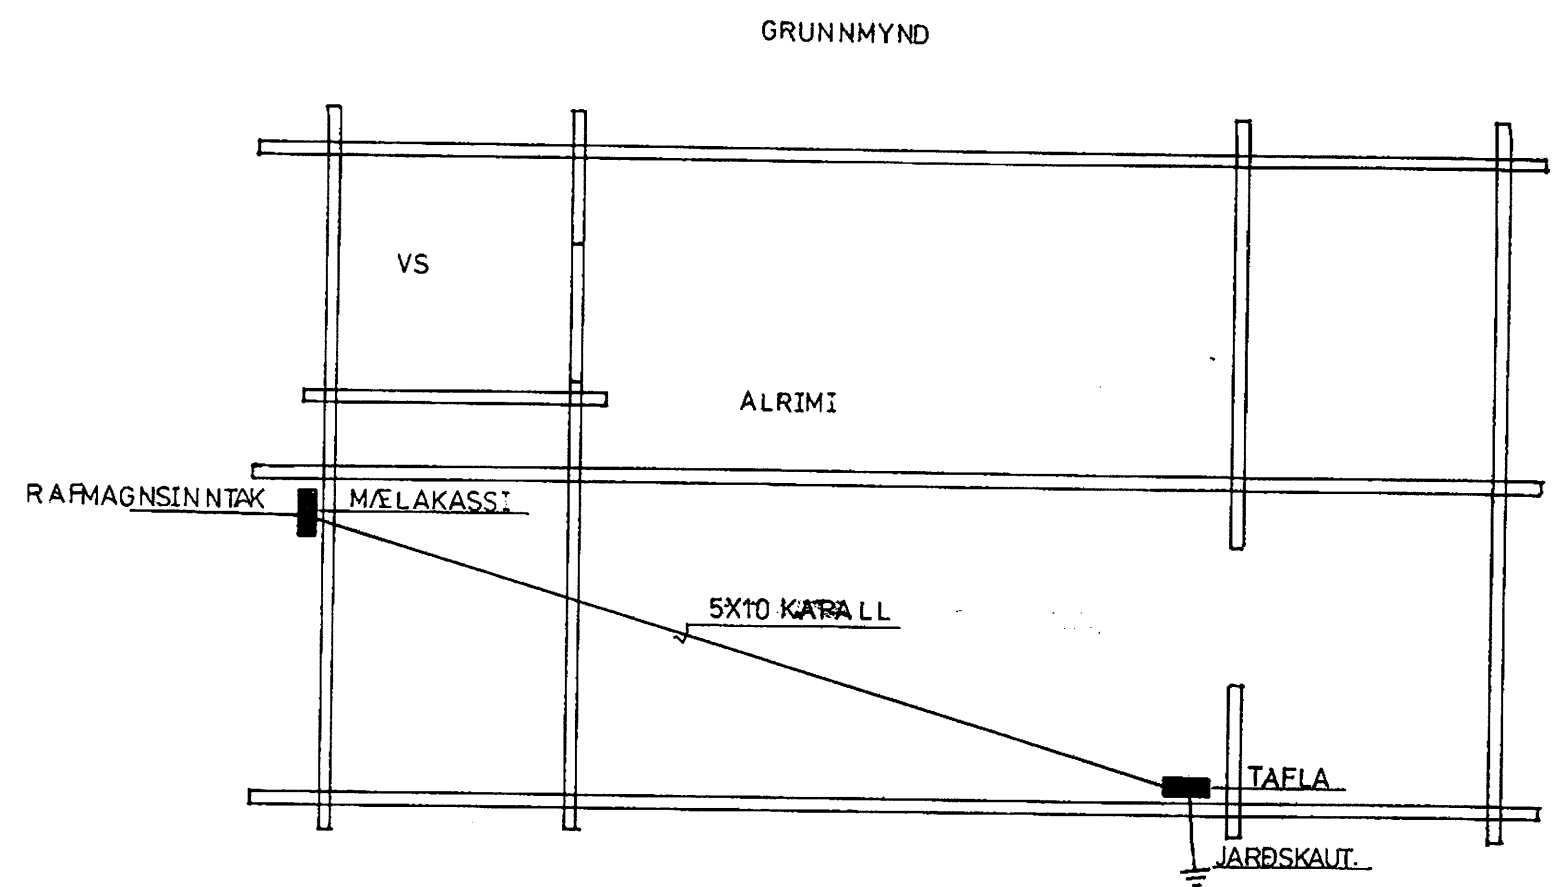

JPJ, LAUGARÁSI 1, IBISK. S-4868845, 8937101.	
SUMARHÚS Í LANDI KÍLHRAUNS ASHILDA RMYRI 1.	BL 1
EIGANDI ÖSKAR ÓSKARSON.	TEIKN JPJ.
R A F L Ö G N.	JÚLI 2012.
SAMB: <i>Jens Rólfur Jónsson</i>	LNR:210286.
	NR 17.