




15-07-1982

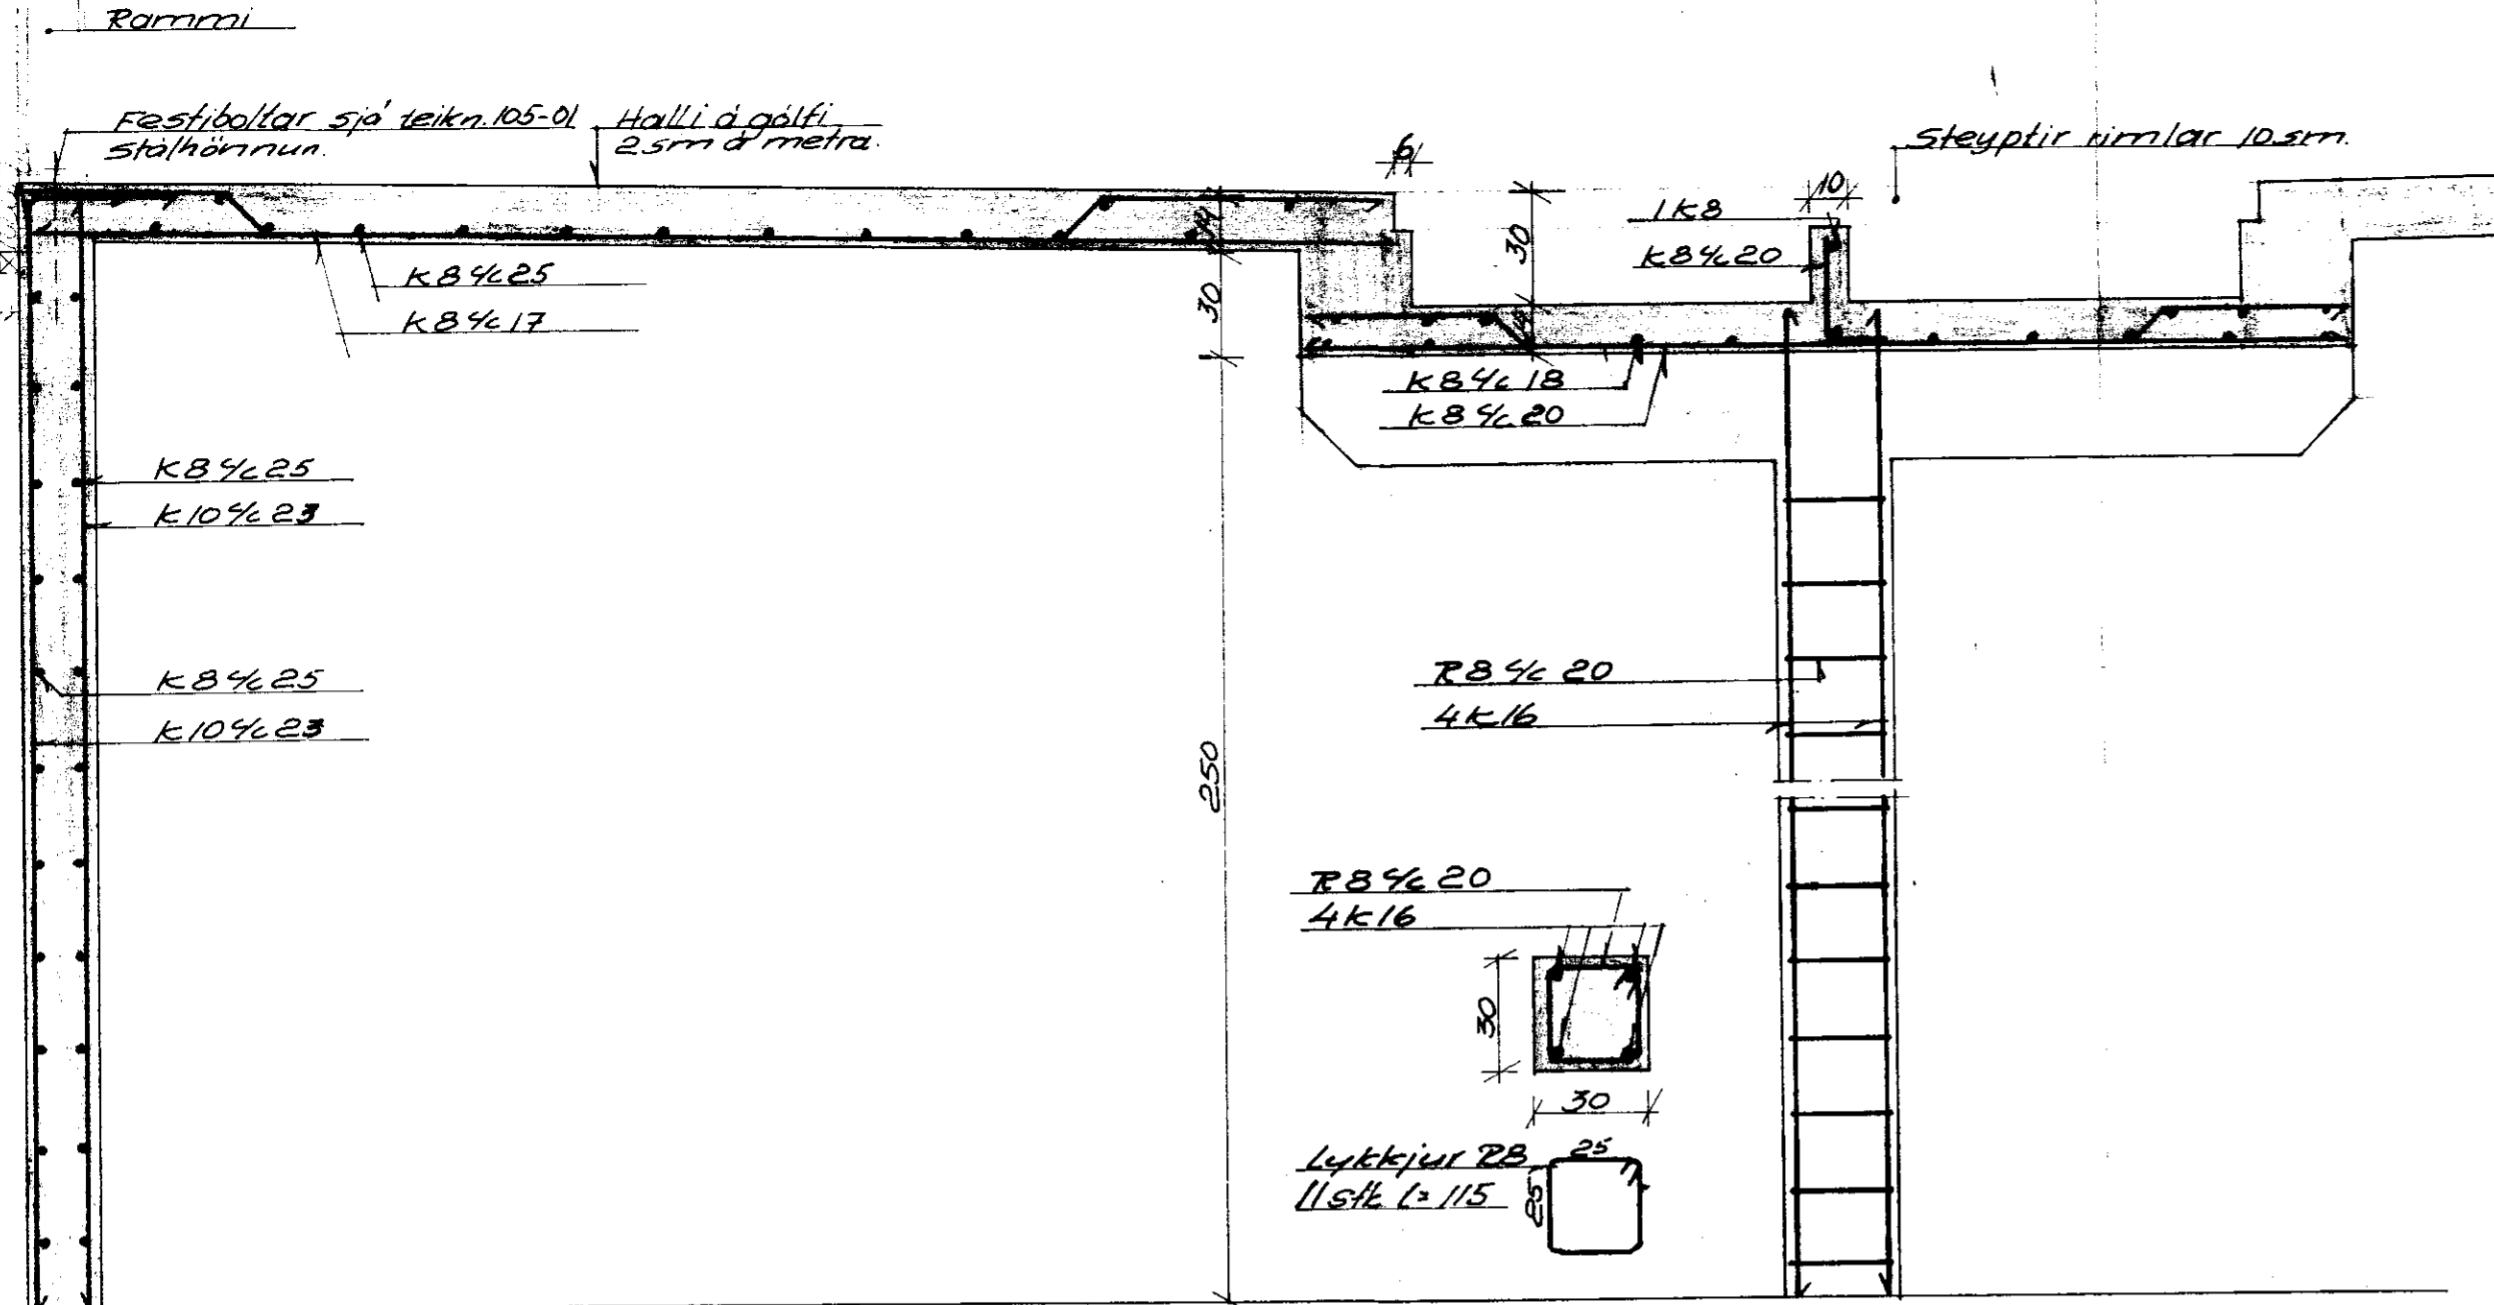


Snid A-A M1:20

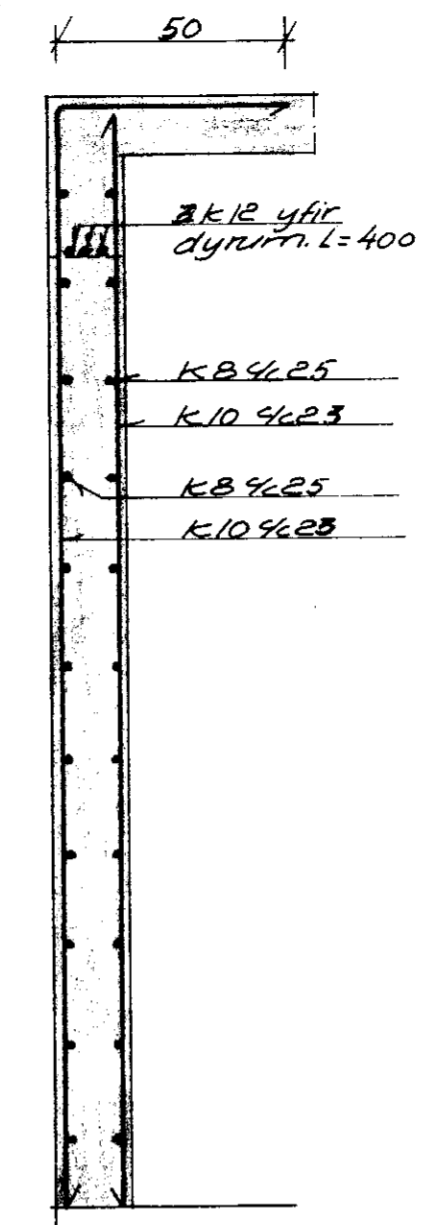


Snid B-B M1:20

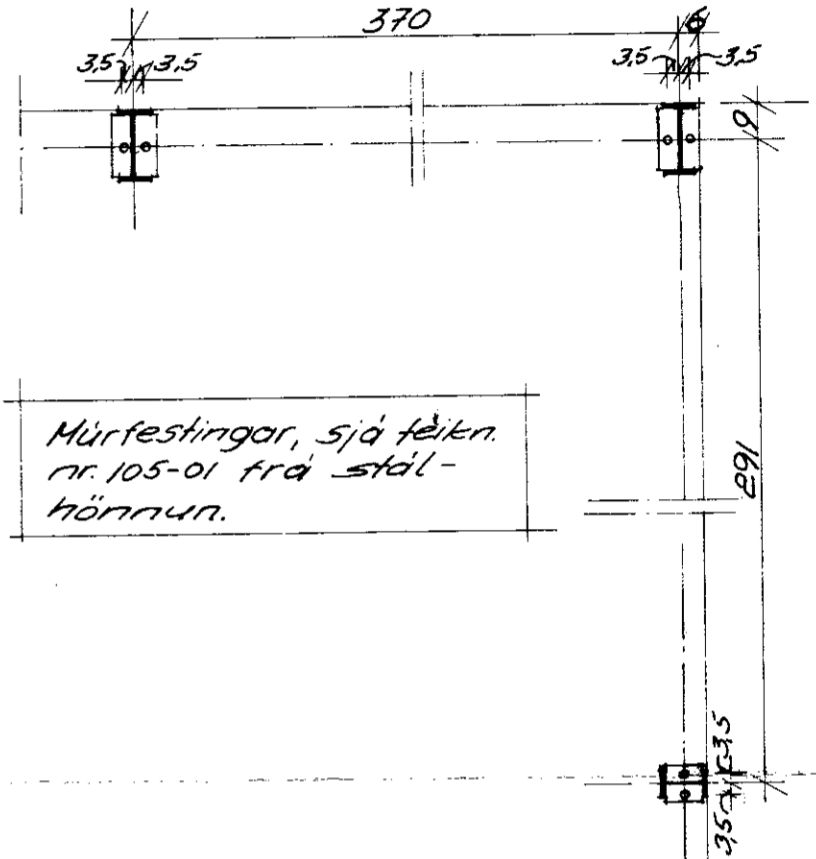


Murfestingar M1:20

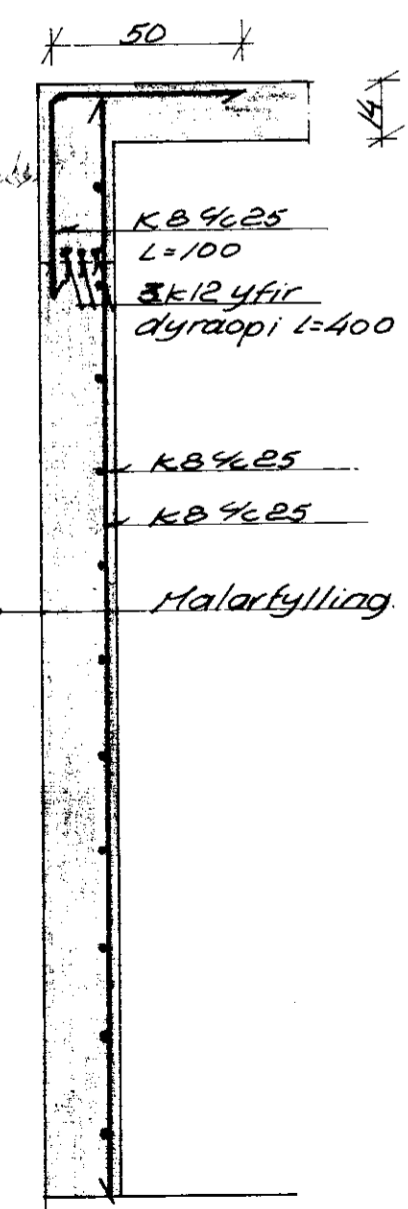


Snid E-E M1:20

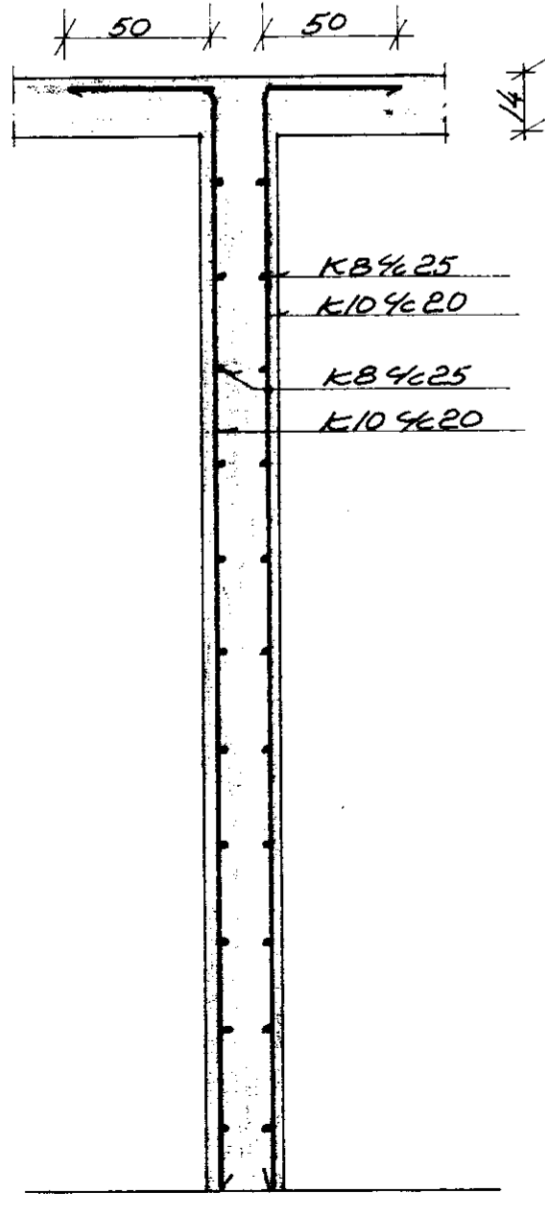


Snid C-C M1:20

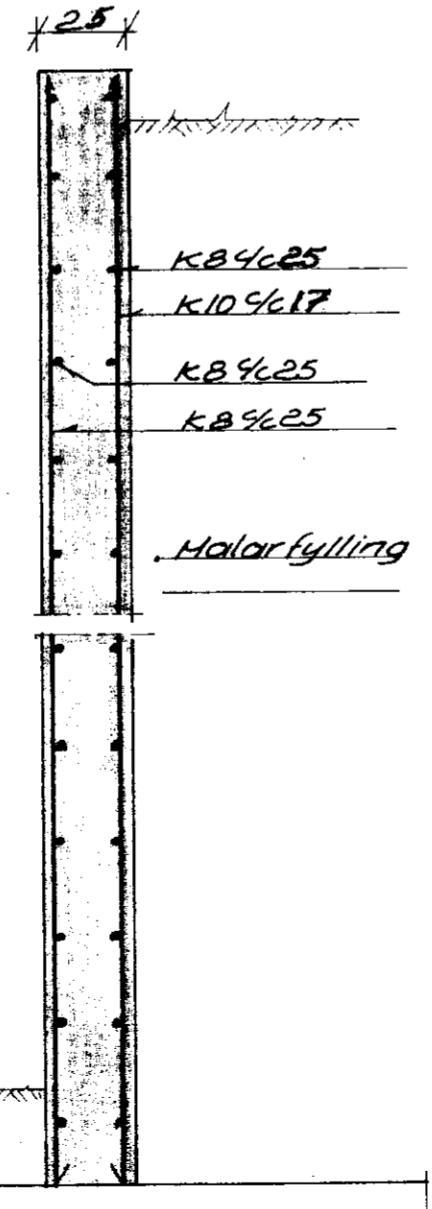


Snid D-D M1:20

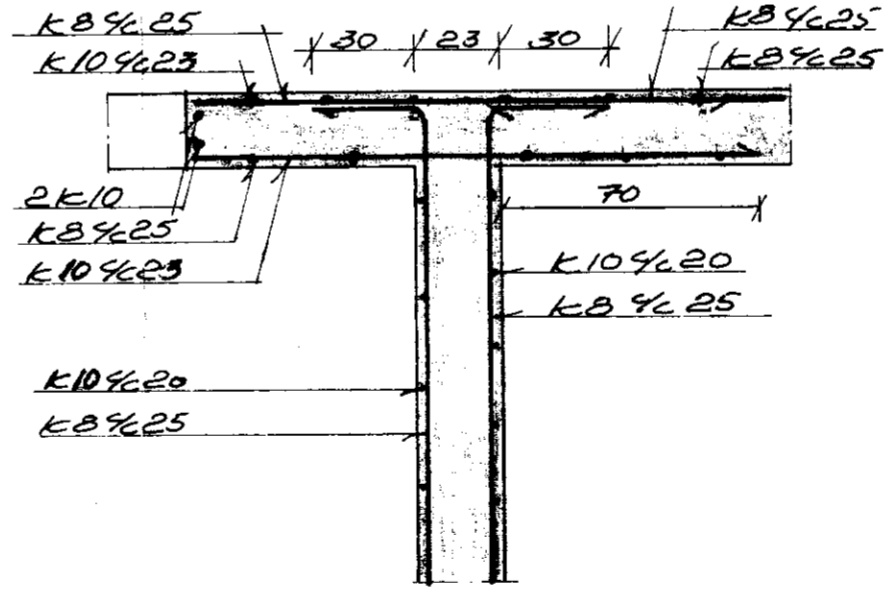


Larett snid i vegg M1:20

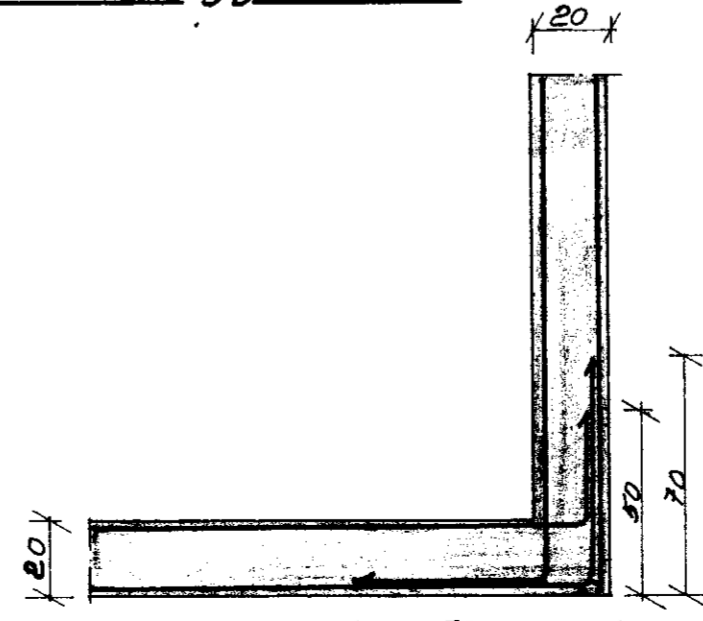

Larett snid i úthorn M1:20

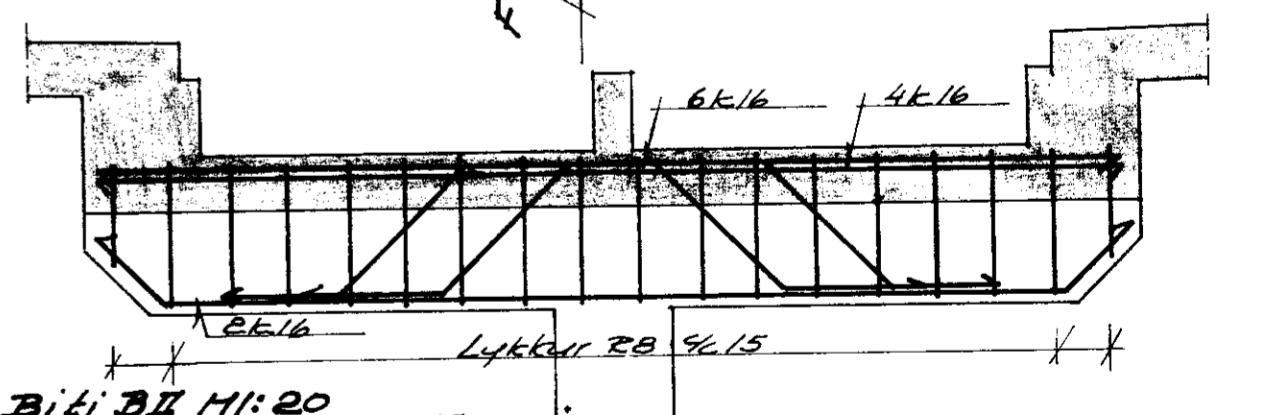

Bili B-B M1:20

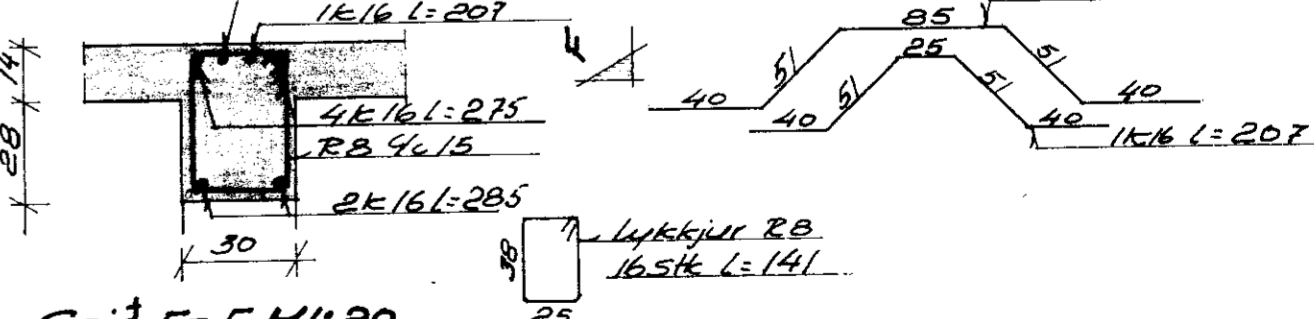

Snid F-F M1:20

Breytt 10-7-'82 U.J.

UNNAR JÓNSSON		M.T.F.I	S. 52439
VERKHEITI	Höhold, Grúprerjatr.	VERK NR	10059-3
	Ar.	DAGS	27-6-1982
VERKHLUTI	Svinahús.	M.K.V	1:20
	snid i vegg og plötu	TÖKNAD	U.J.
		HANNAÐ	Unnar Jónsson