


1-1

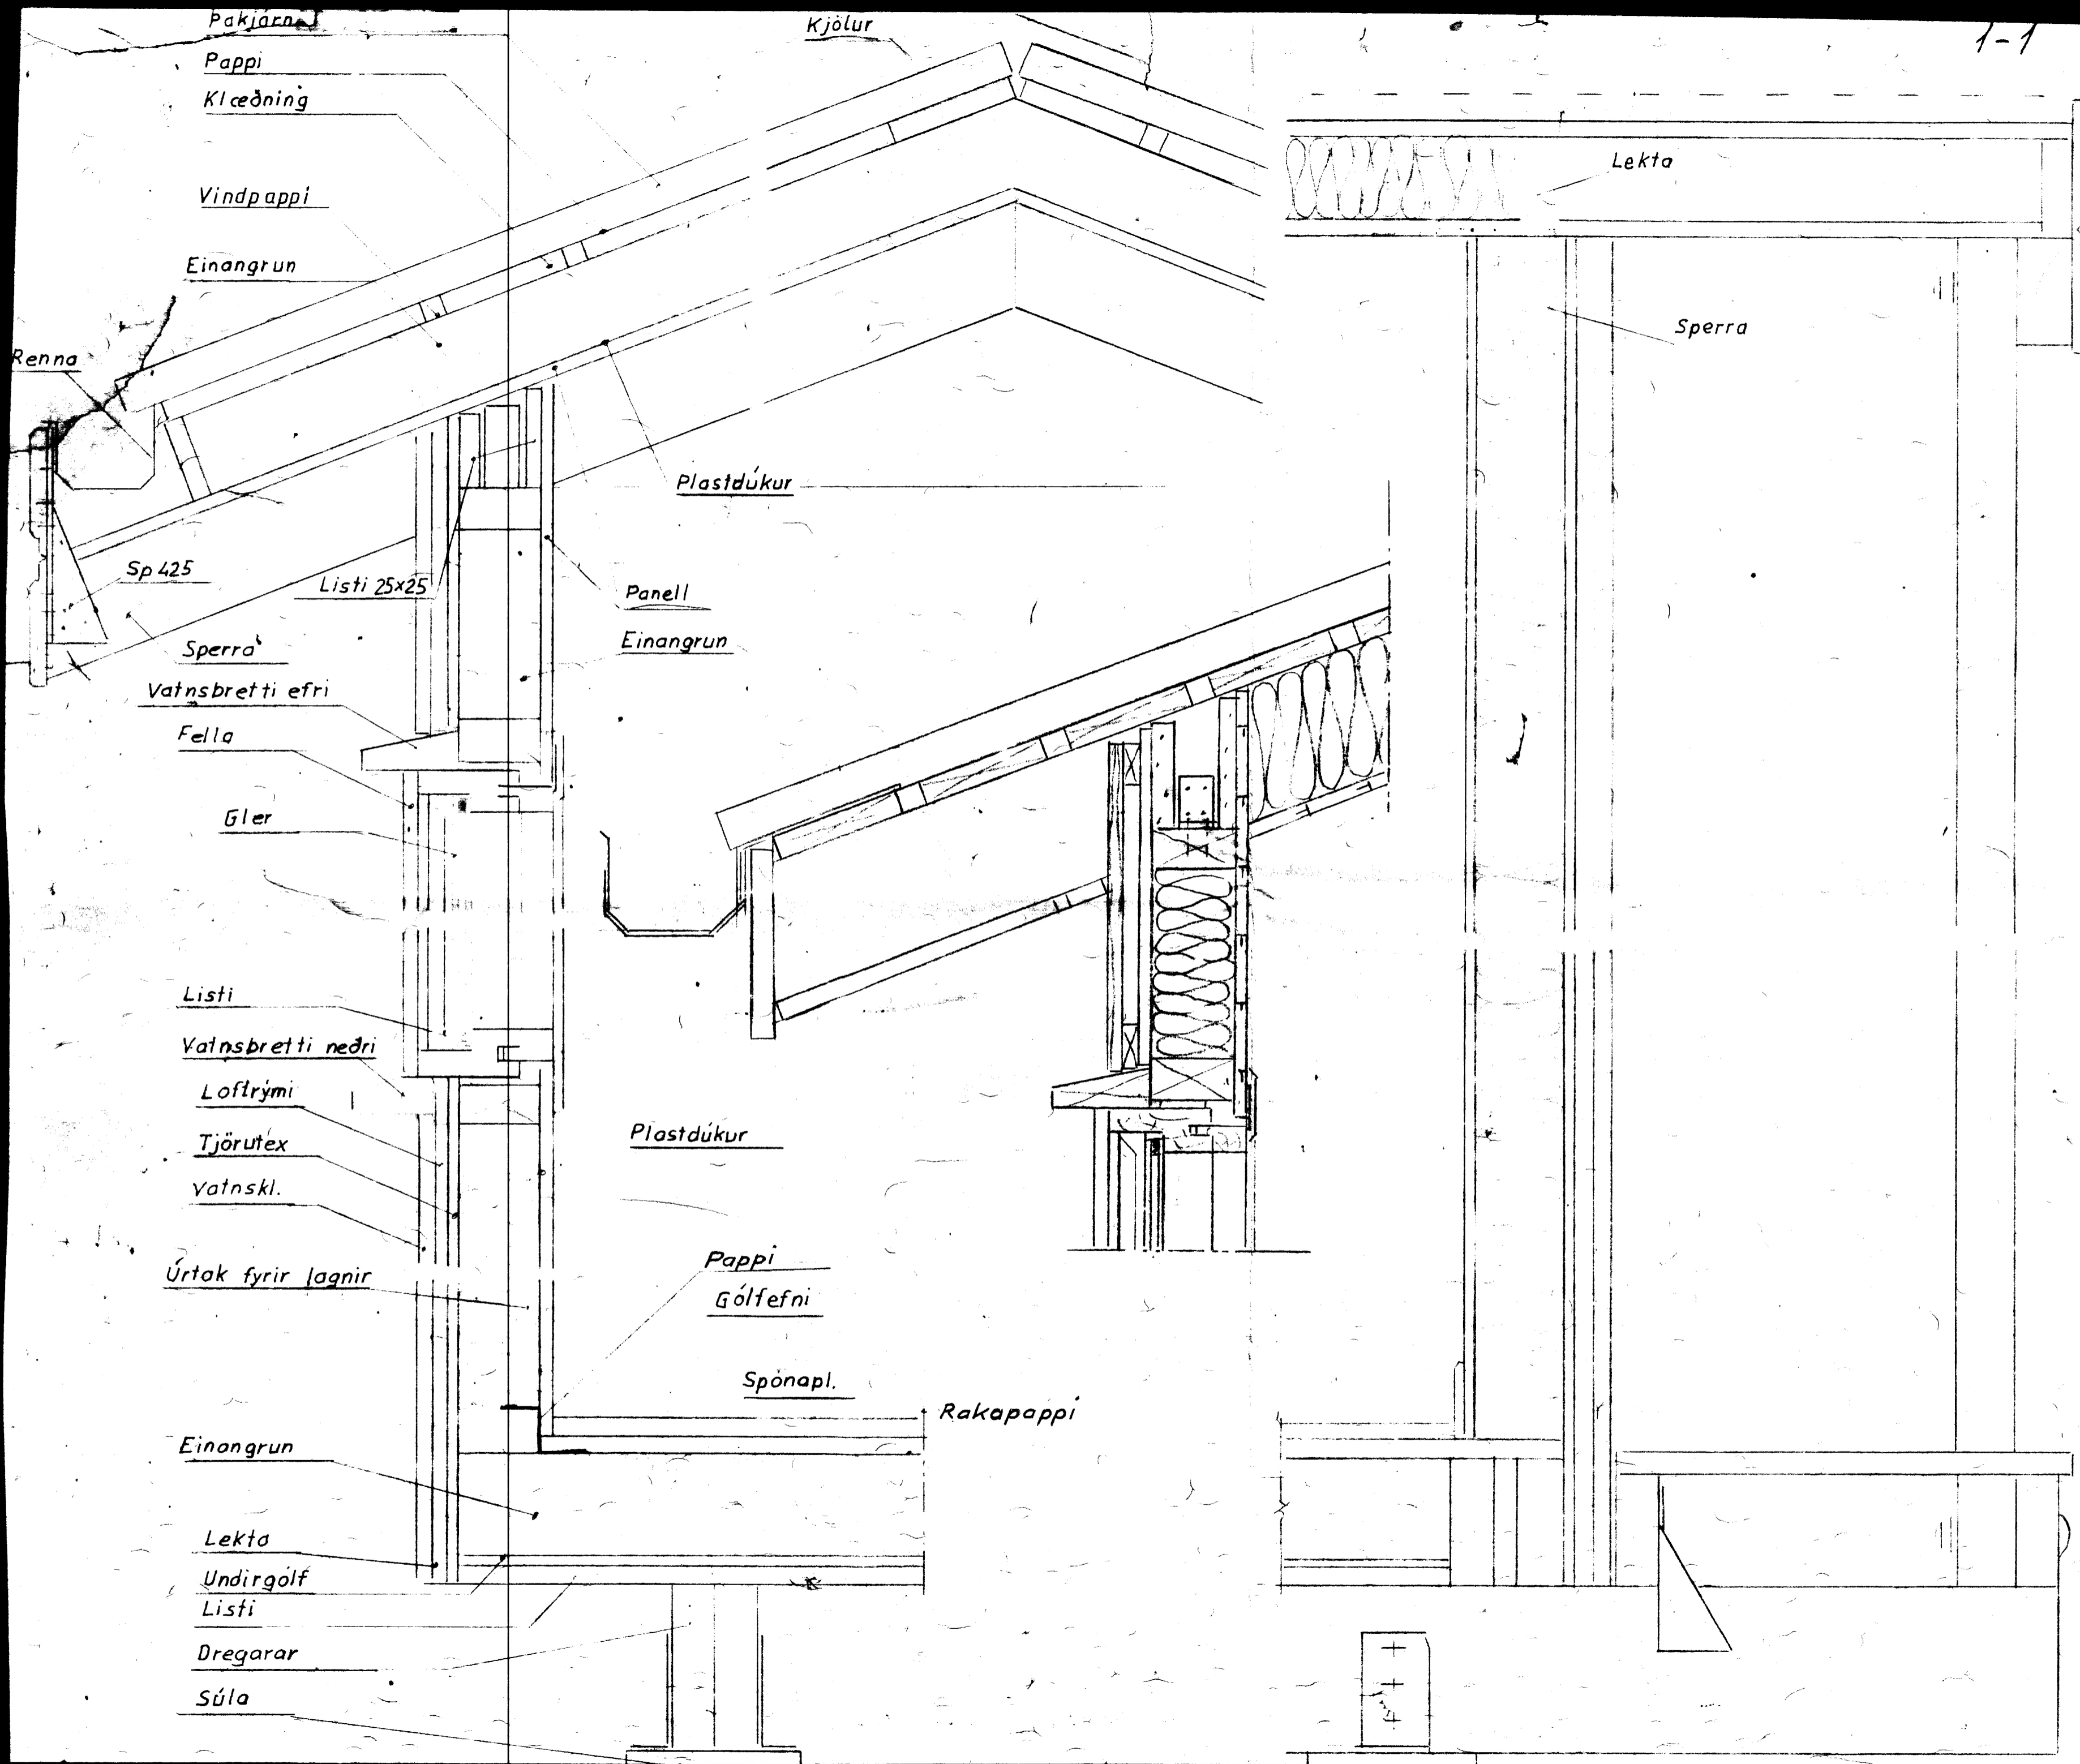

TEIKNIVANGUR
 Súðarvogi 4, 104 Reykjavík
 Nnr. 8859-1461, Sími 681317
 Pósthólf 4362, 124 Reykjavík

2.6

SNIDTEIKNING		NR. 1-1
Dags	T. KH.	R.S.G.

Jamiel Agnarsson
Láttinn Magnússon