


AFSTÖÐMYND. M 1:500

BYGGINGARFULLTÖI
 Samp. 23/16 87
 GNÓPVERJAHREPPS
 Vilhjálfur Arnarson

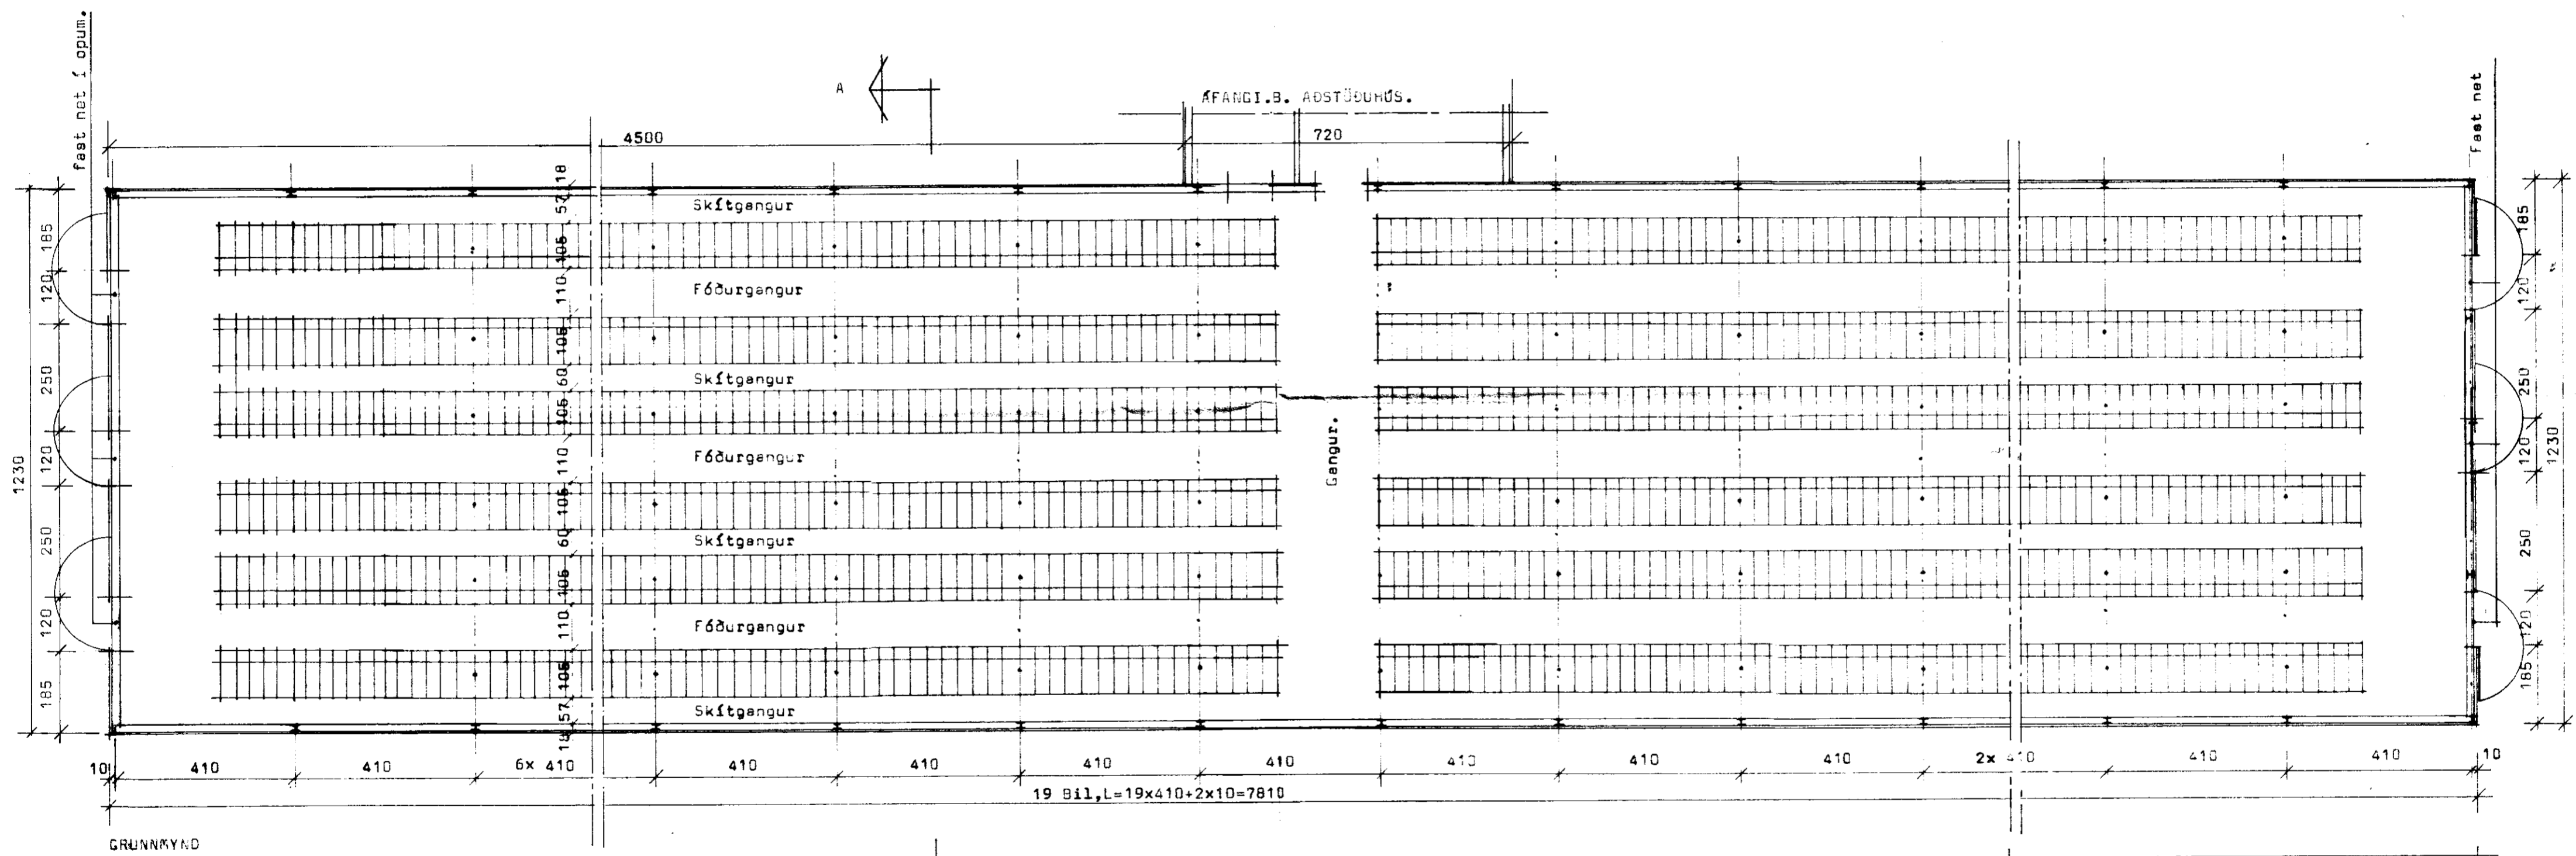

STARDIR:
Afengi D.
Minkaskáli.....960,6 m ²2714,0 m ³

BL BYGGINGASTOFNUN LANDBÚNADARINS
 LAUGAVEGI 120, REYKJAVÍK, SÍMI 25444
 HRAUNRÓ, GNÓPVERJAHREPPI, ARNESSÝSLU.
 Minkaskáli fyrir 414 laður. Stálgrind.
 Afstöðumynd & grunnmynd.

TEIKN. NR.85-5262 / 1
 BREYTT FRA
 MÆLIKVARÐI 1:100-1:500
 DAGSETNING 30.05.1987
 TEIKNAD Rolf Arnason.