



**STÁLRAMMI, DEILI,**

M= 1:10


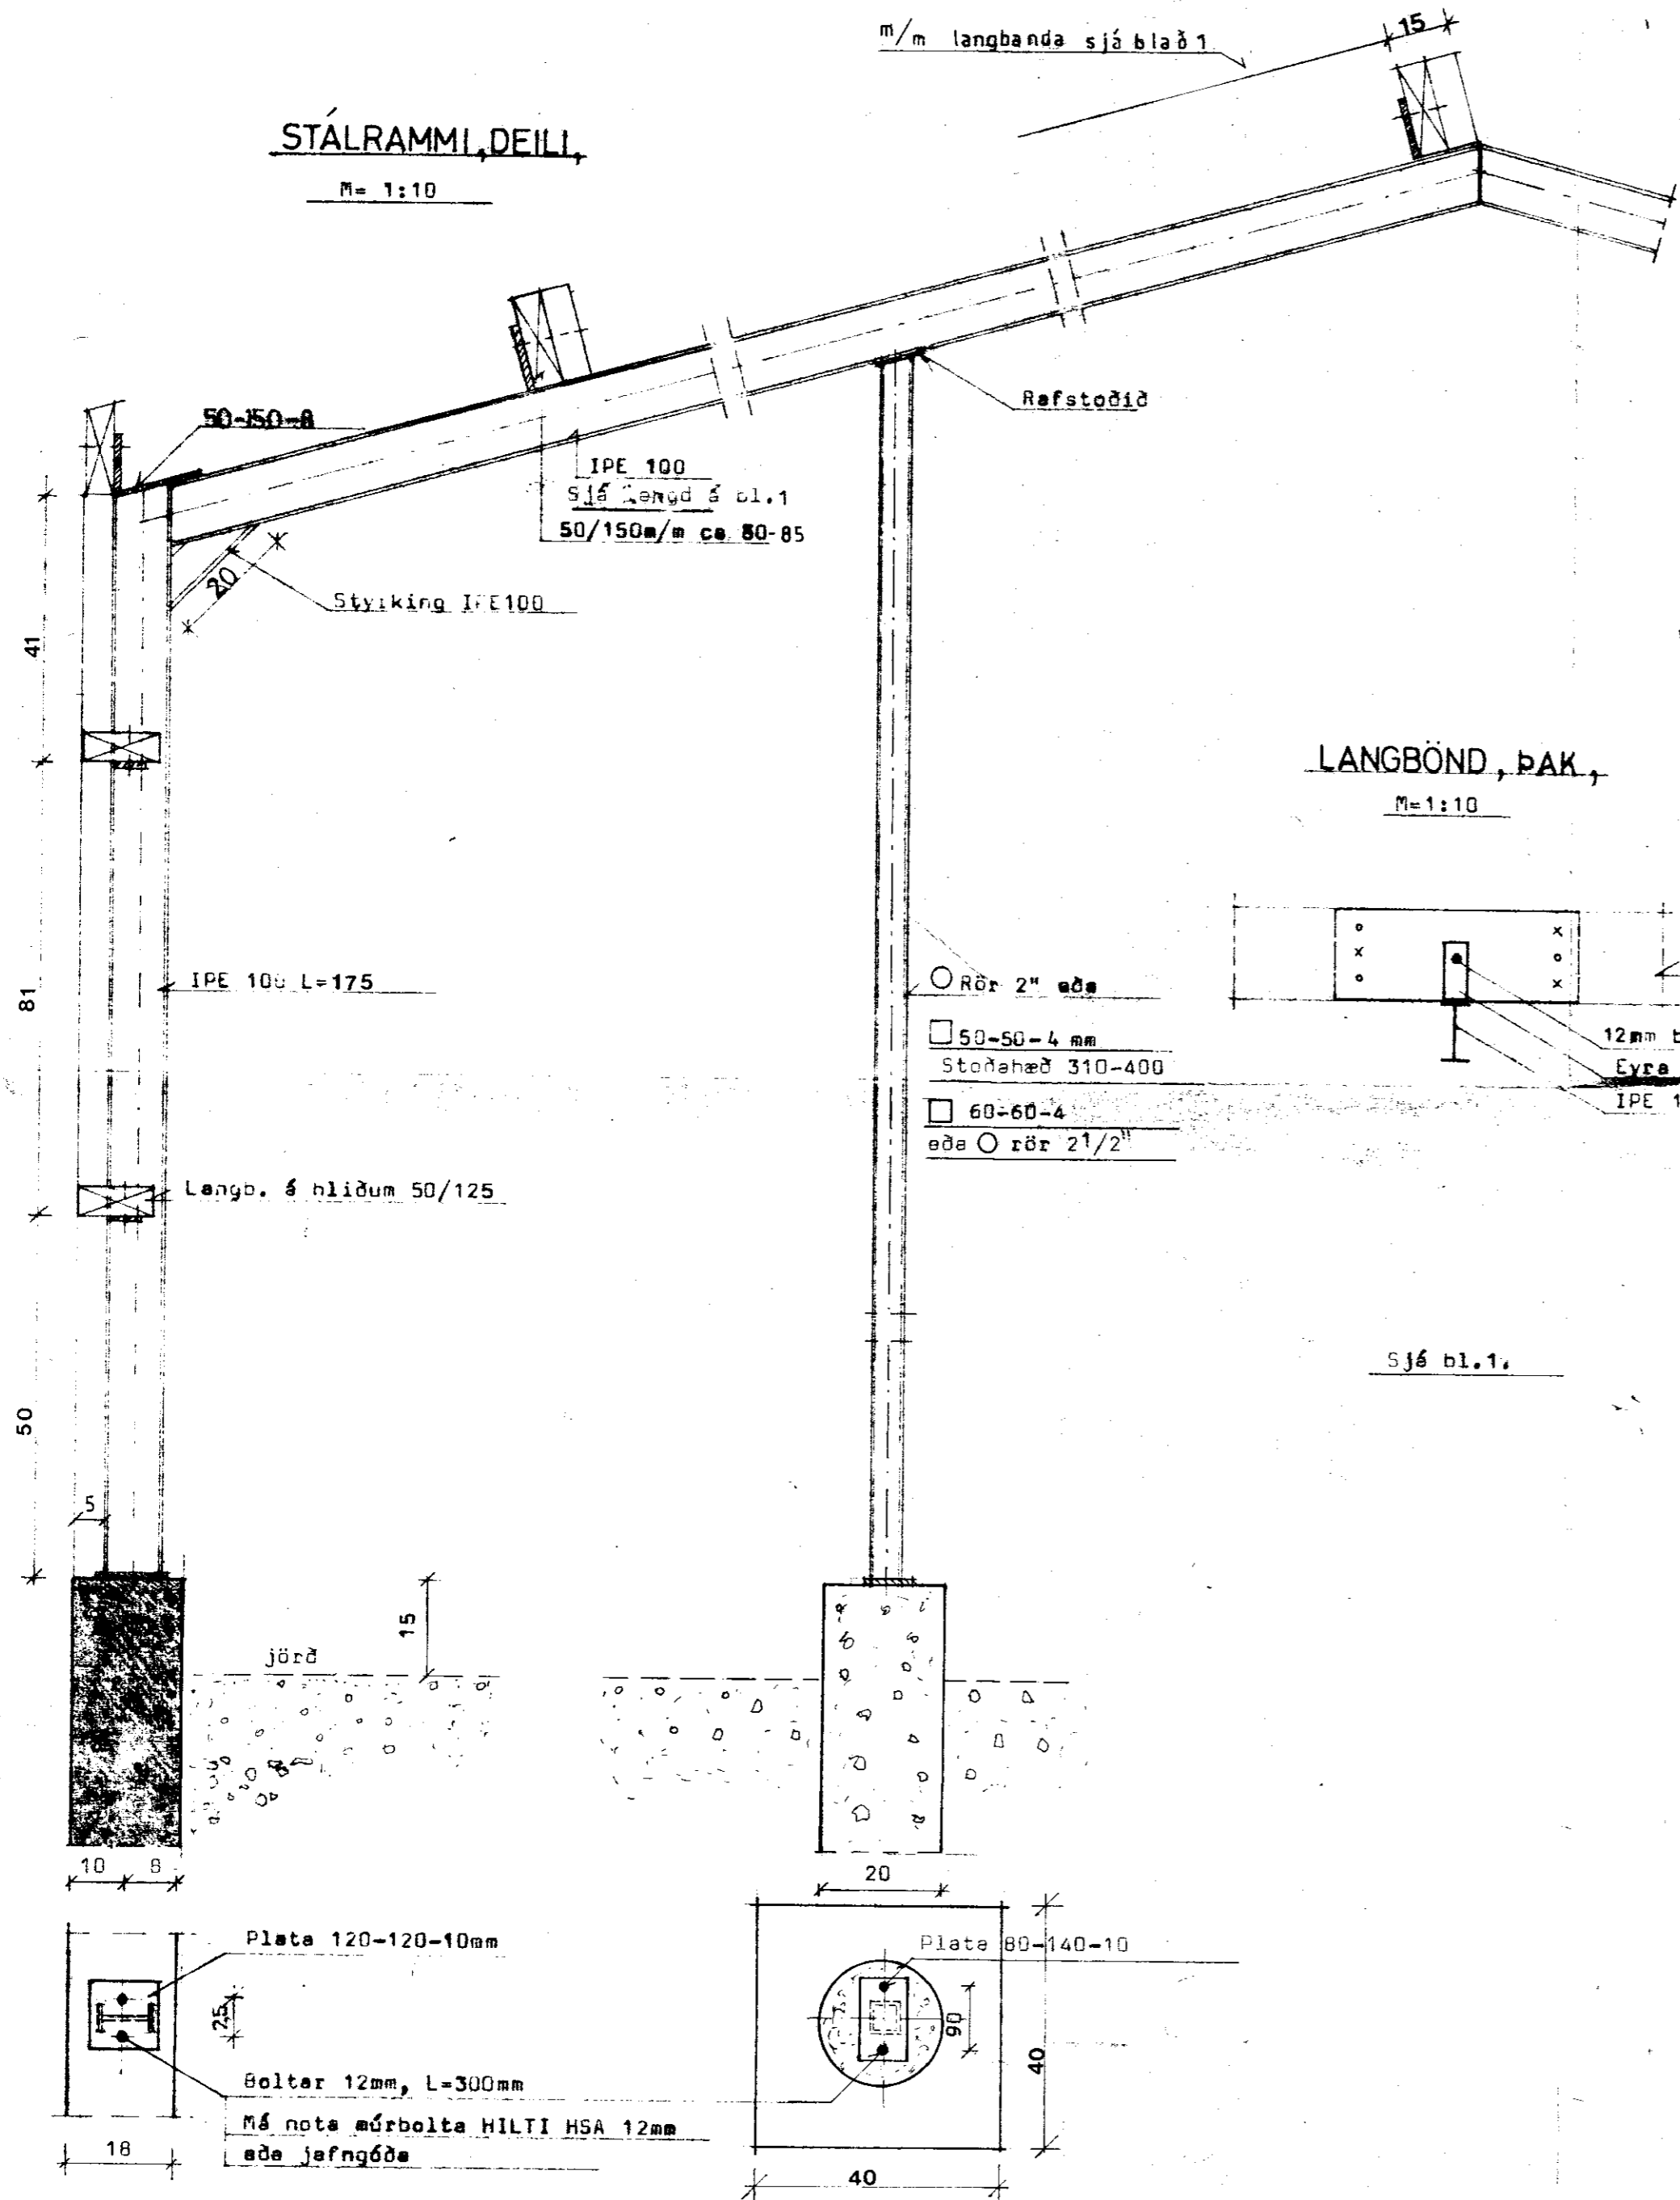


**LANGBÖND, ÞAK,**

M= 1:10

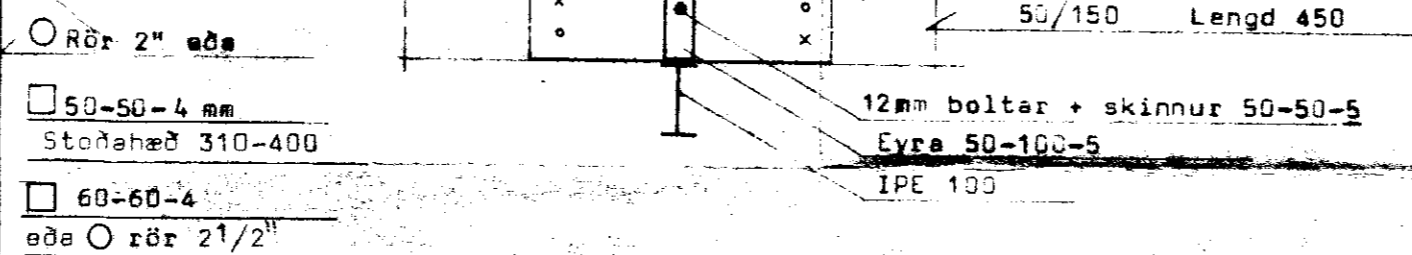

Sjá bl. 1.

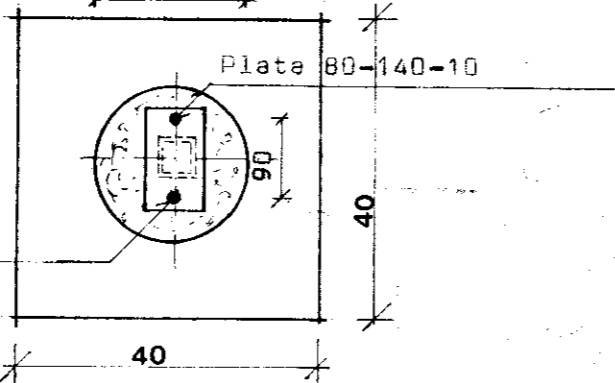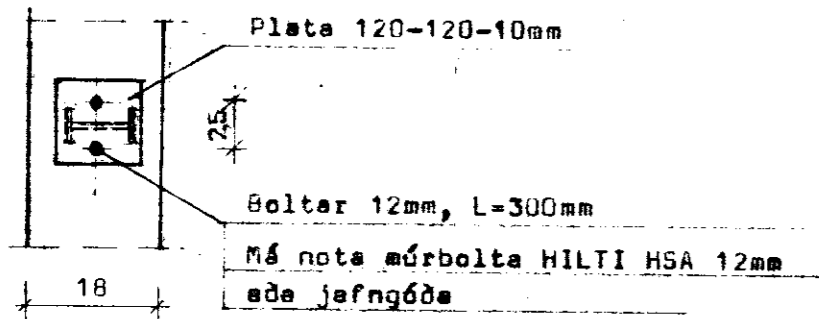

**BL** BYGGINGASTOFNUN LANDBÚNADARINS  
 LAUGAVEGI 120, REYKJAVÍK, SÍMI 25444  
 HRAUÐI GÖSSVÖRJAHH. ÁRU.  
 MINKAHÚS: Stálrammi og deili  
 G.N.

TEIKN. NR. 85-5762/4  
 BREYTT FRÁ  
 MÆLIKVARDI 1:10  
 DAGSETNING 1987.  
 TEIKNAD G.N.