
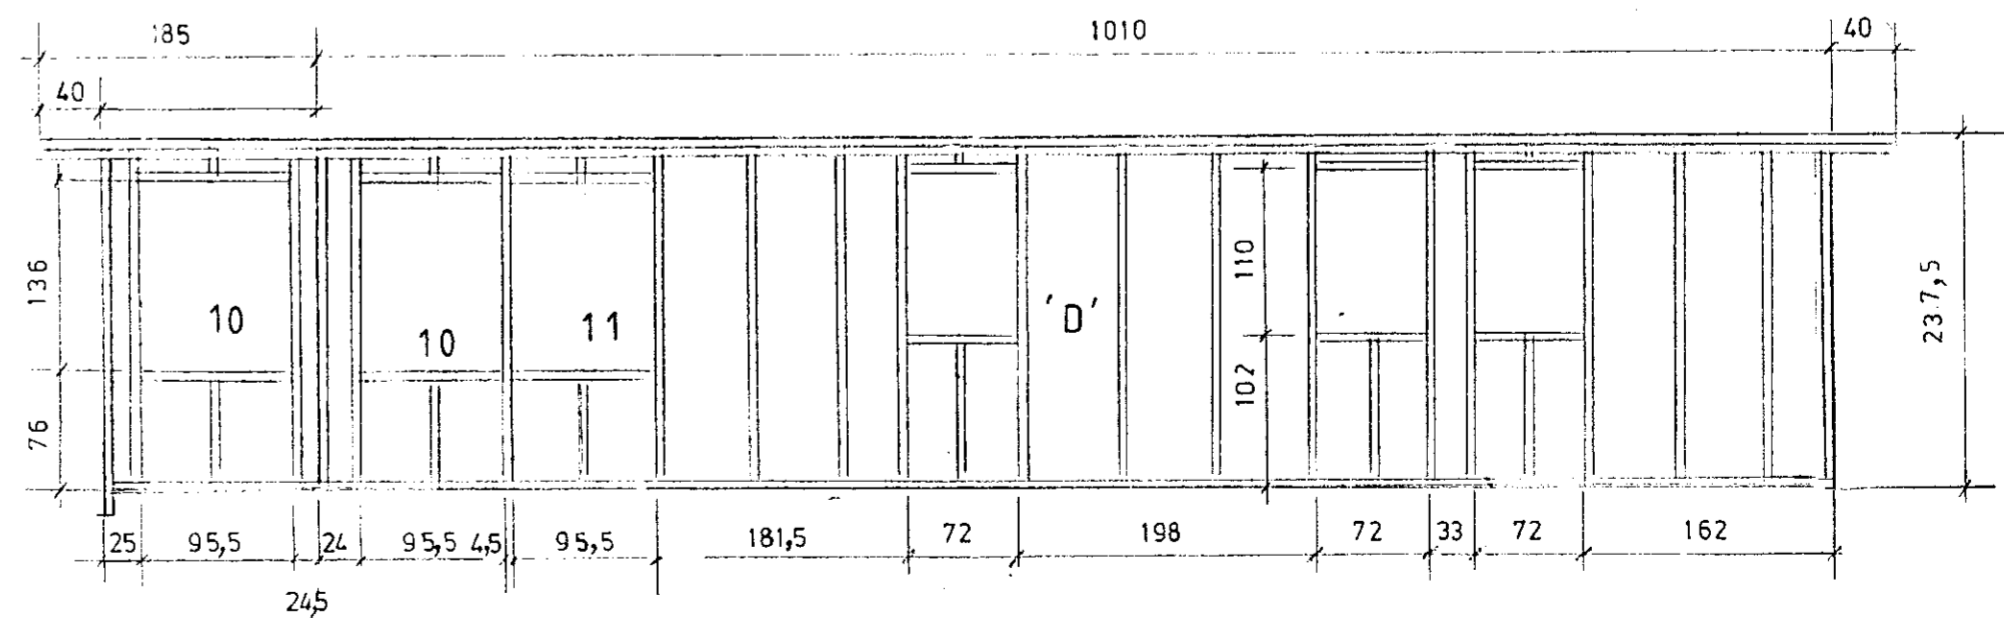


Ath.:
Efni i grind 45x145 T 1

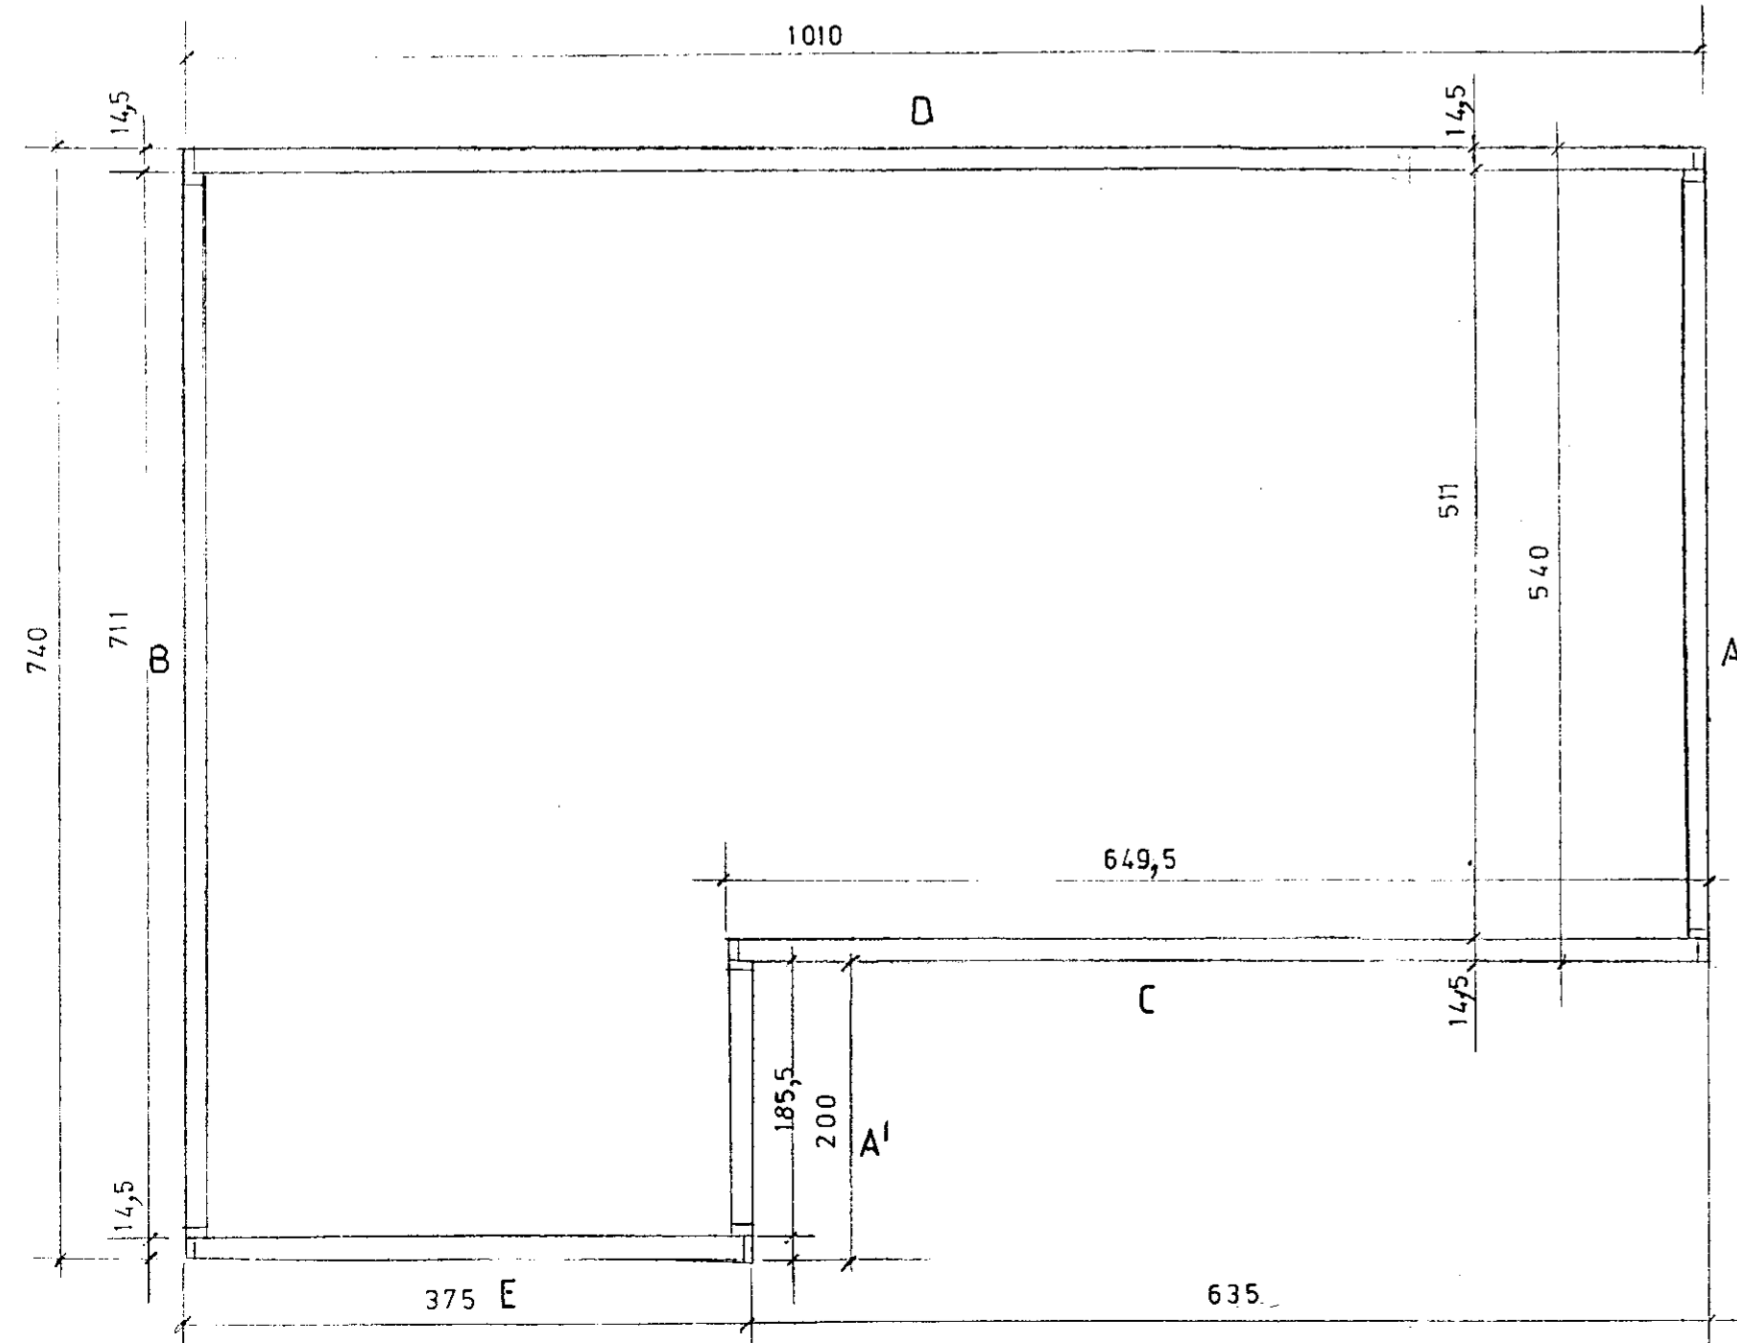

Ath.: Breytingar Ris teiknad á anddyri og geymslu

| | | |
|--------------|---|---|
| Mkv.: 1:50 | Sumarhús í landi, Stórahofs, Skeida og Gnúpverjahr. — | TEIKNIVANGUR |
| Dags. maí'07 | —8720 Lóð nr.4 V/ Hrutalága stærð 5500 m ² | 270733-2559 |
| Nr. 181-7a' | Eigandi: Þorbjörn Gudmundsson kt 250949-2949 | |
| | Grindur | <i>Arntinn Þorsteinsson</i> 201032-4829 |