


KÁLFHÖIL III  
 íbúðarhús  
 Frárrennsli 1:100  
 Utanhúss  $\varnothing 150$  - steint.  
 Halli min. 30‰  
 inni í grunnli  
 $\varnothing 100$  - Plast skólprör  
 Halli min. 30‰

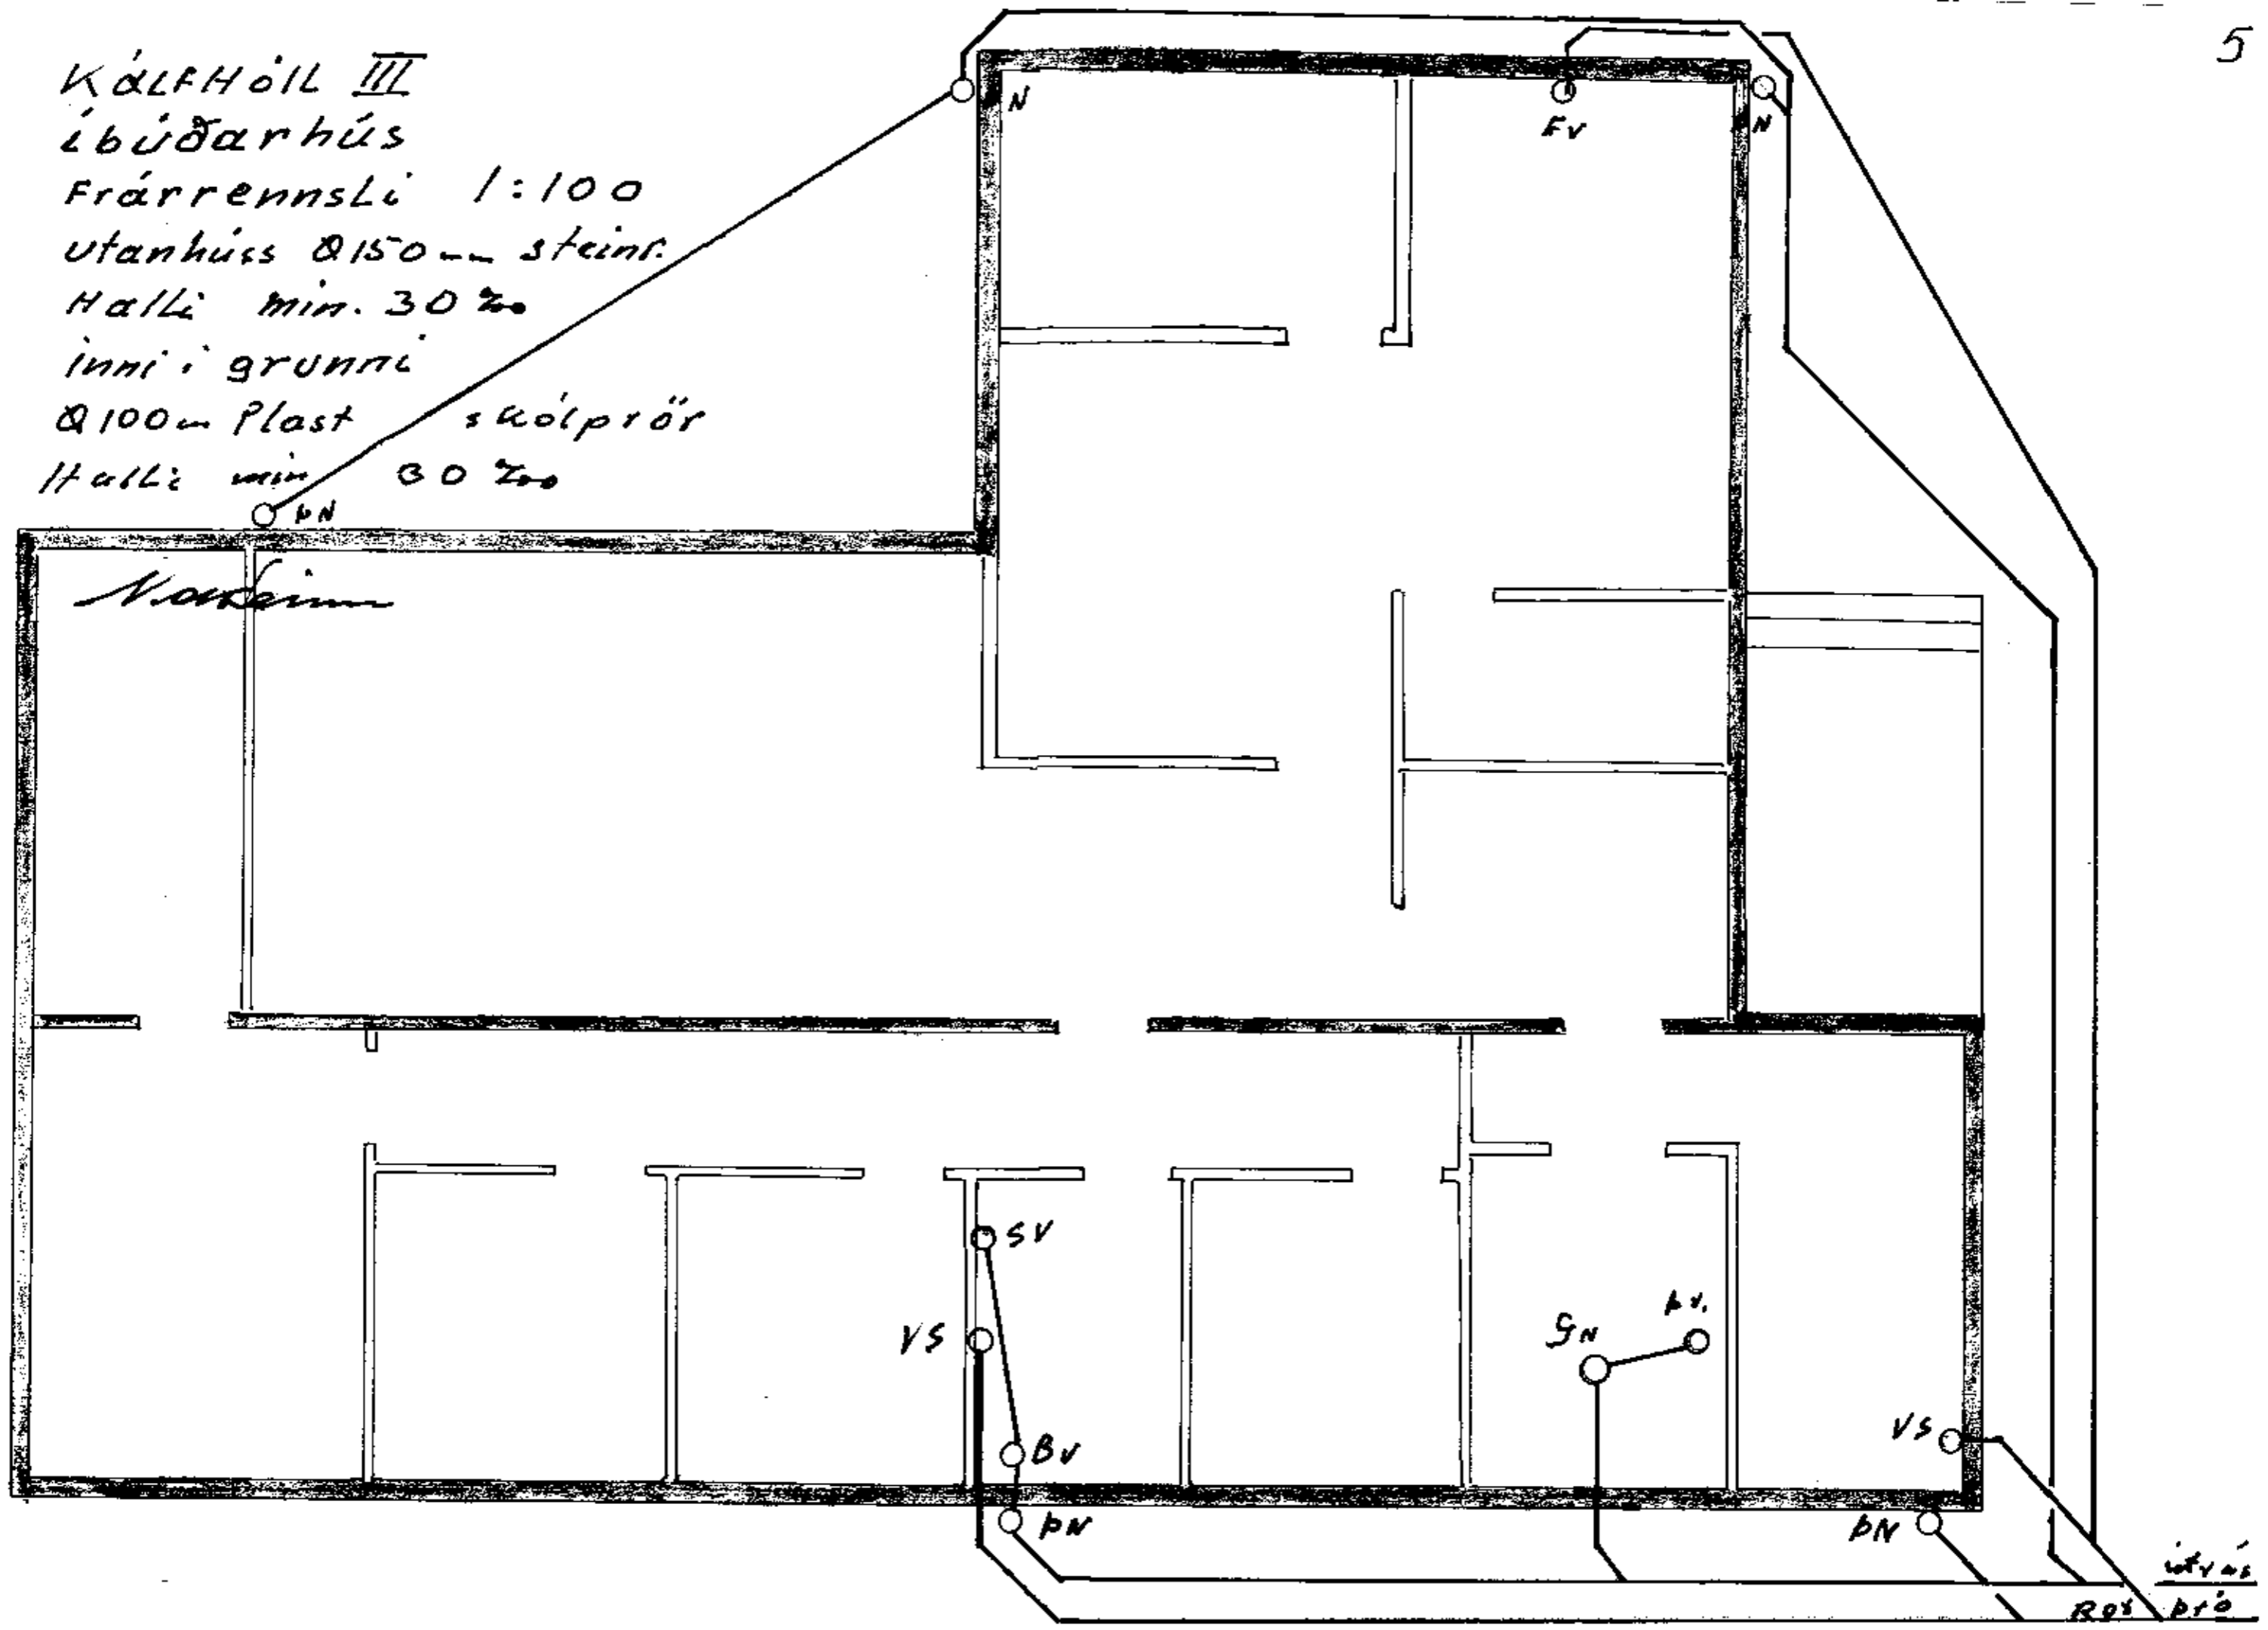

Nafinn

Rós pró