


Samþykkt  
 20. JUN 2007  
 Þórunn Magnúsdóttir

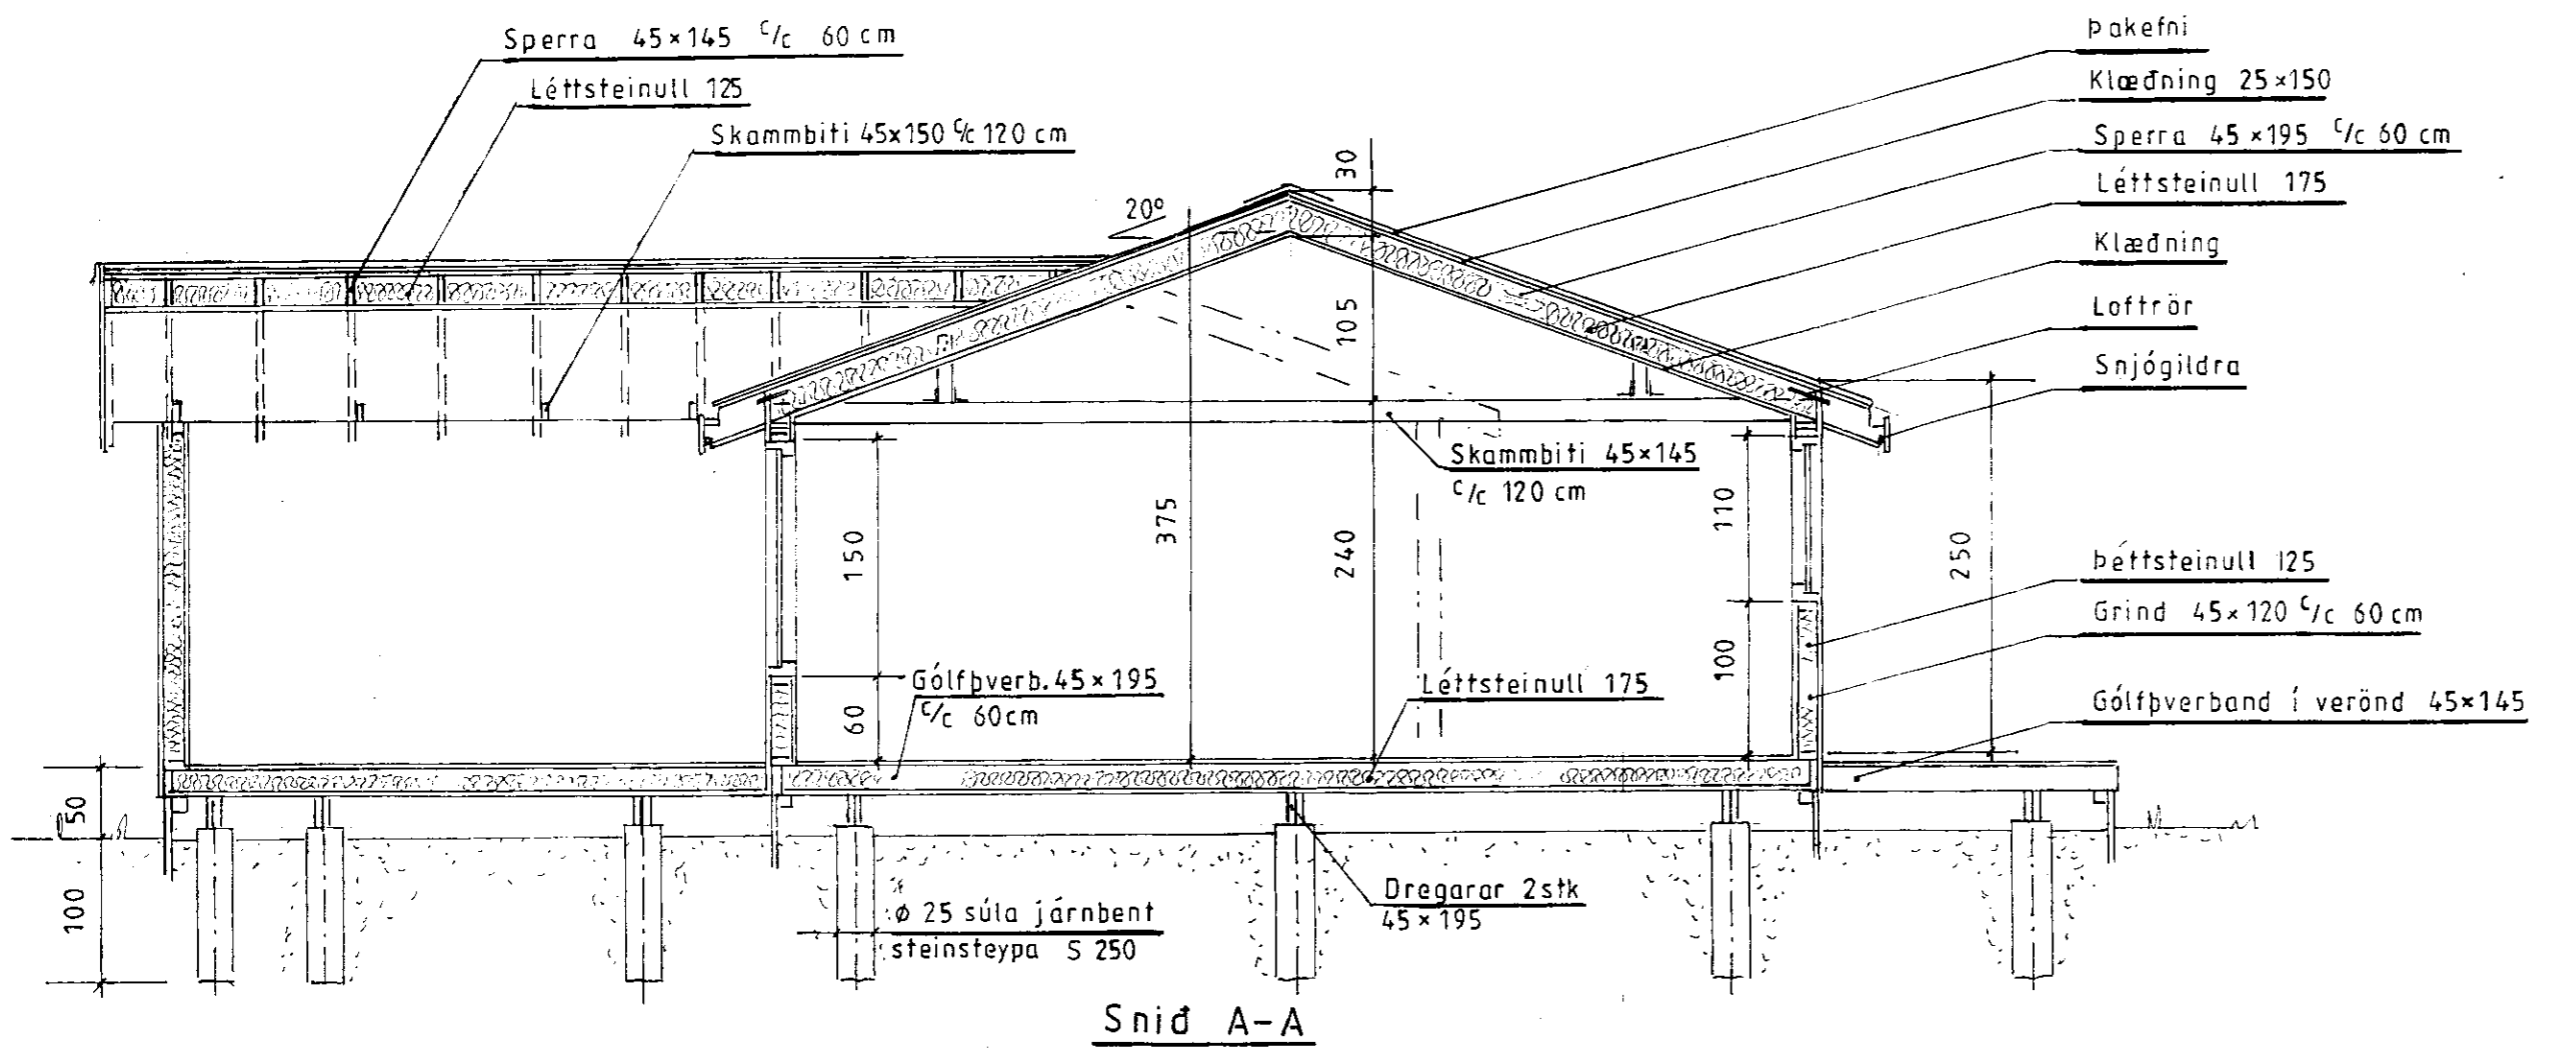

Snid A-A

|              |  |  |
|--------------|--|--|
| Mkv.: 1:50.  | Sumarhús í landi Löngudæluholts 3720 Skeida og Gnúpverjahreppi Arnessýslu. Lóð nr. 14 0,65 ha. | TEIKNIVANGUR                           |
| Dags nóv.'03 | Eigandi: Brjánn Ólasson kt.130647-3169   |  |
| Nr 213-03    | Snid   | <i>Þórunn Magnúsdóttir</i> 201032-4829 |