


Gamp. 14/90
 H. H. Gunnarsson

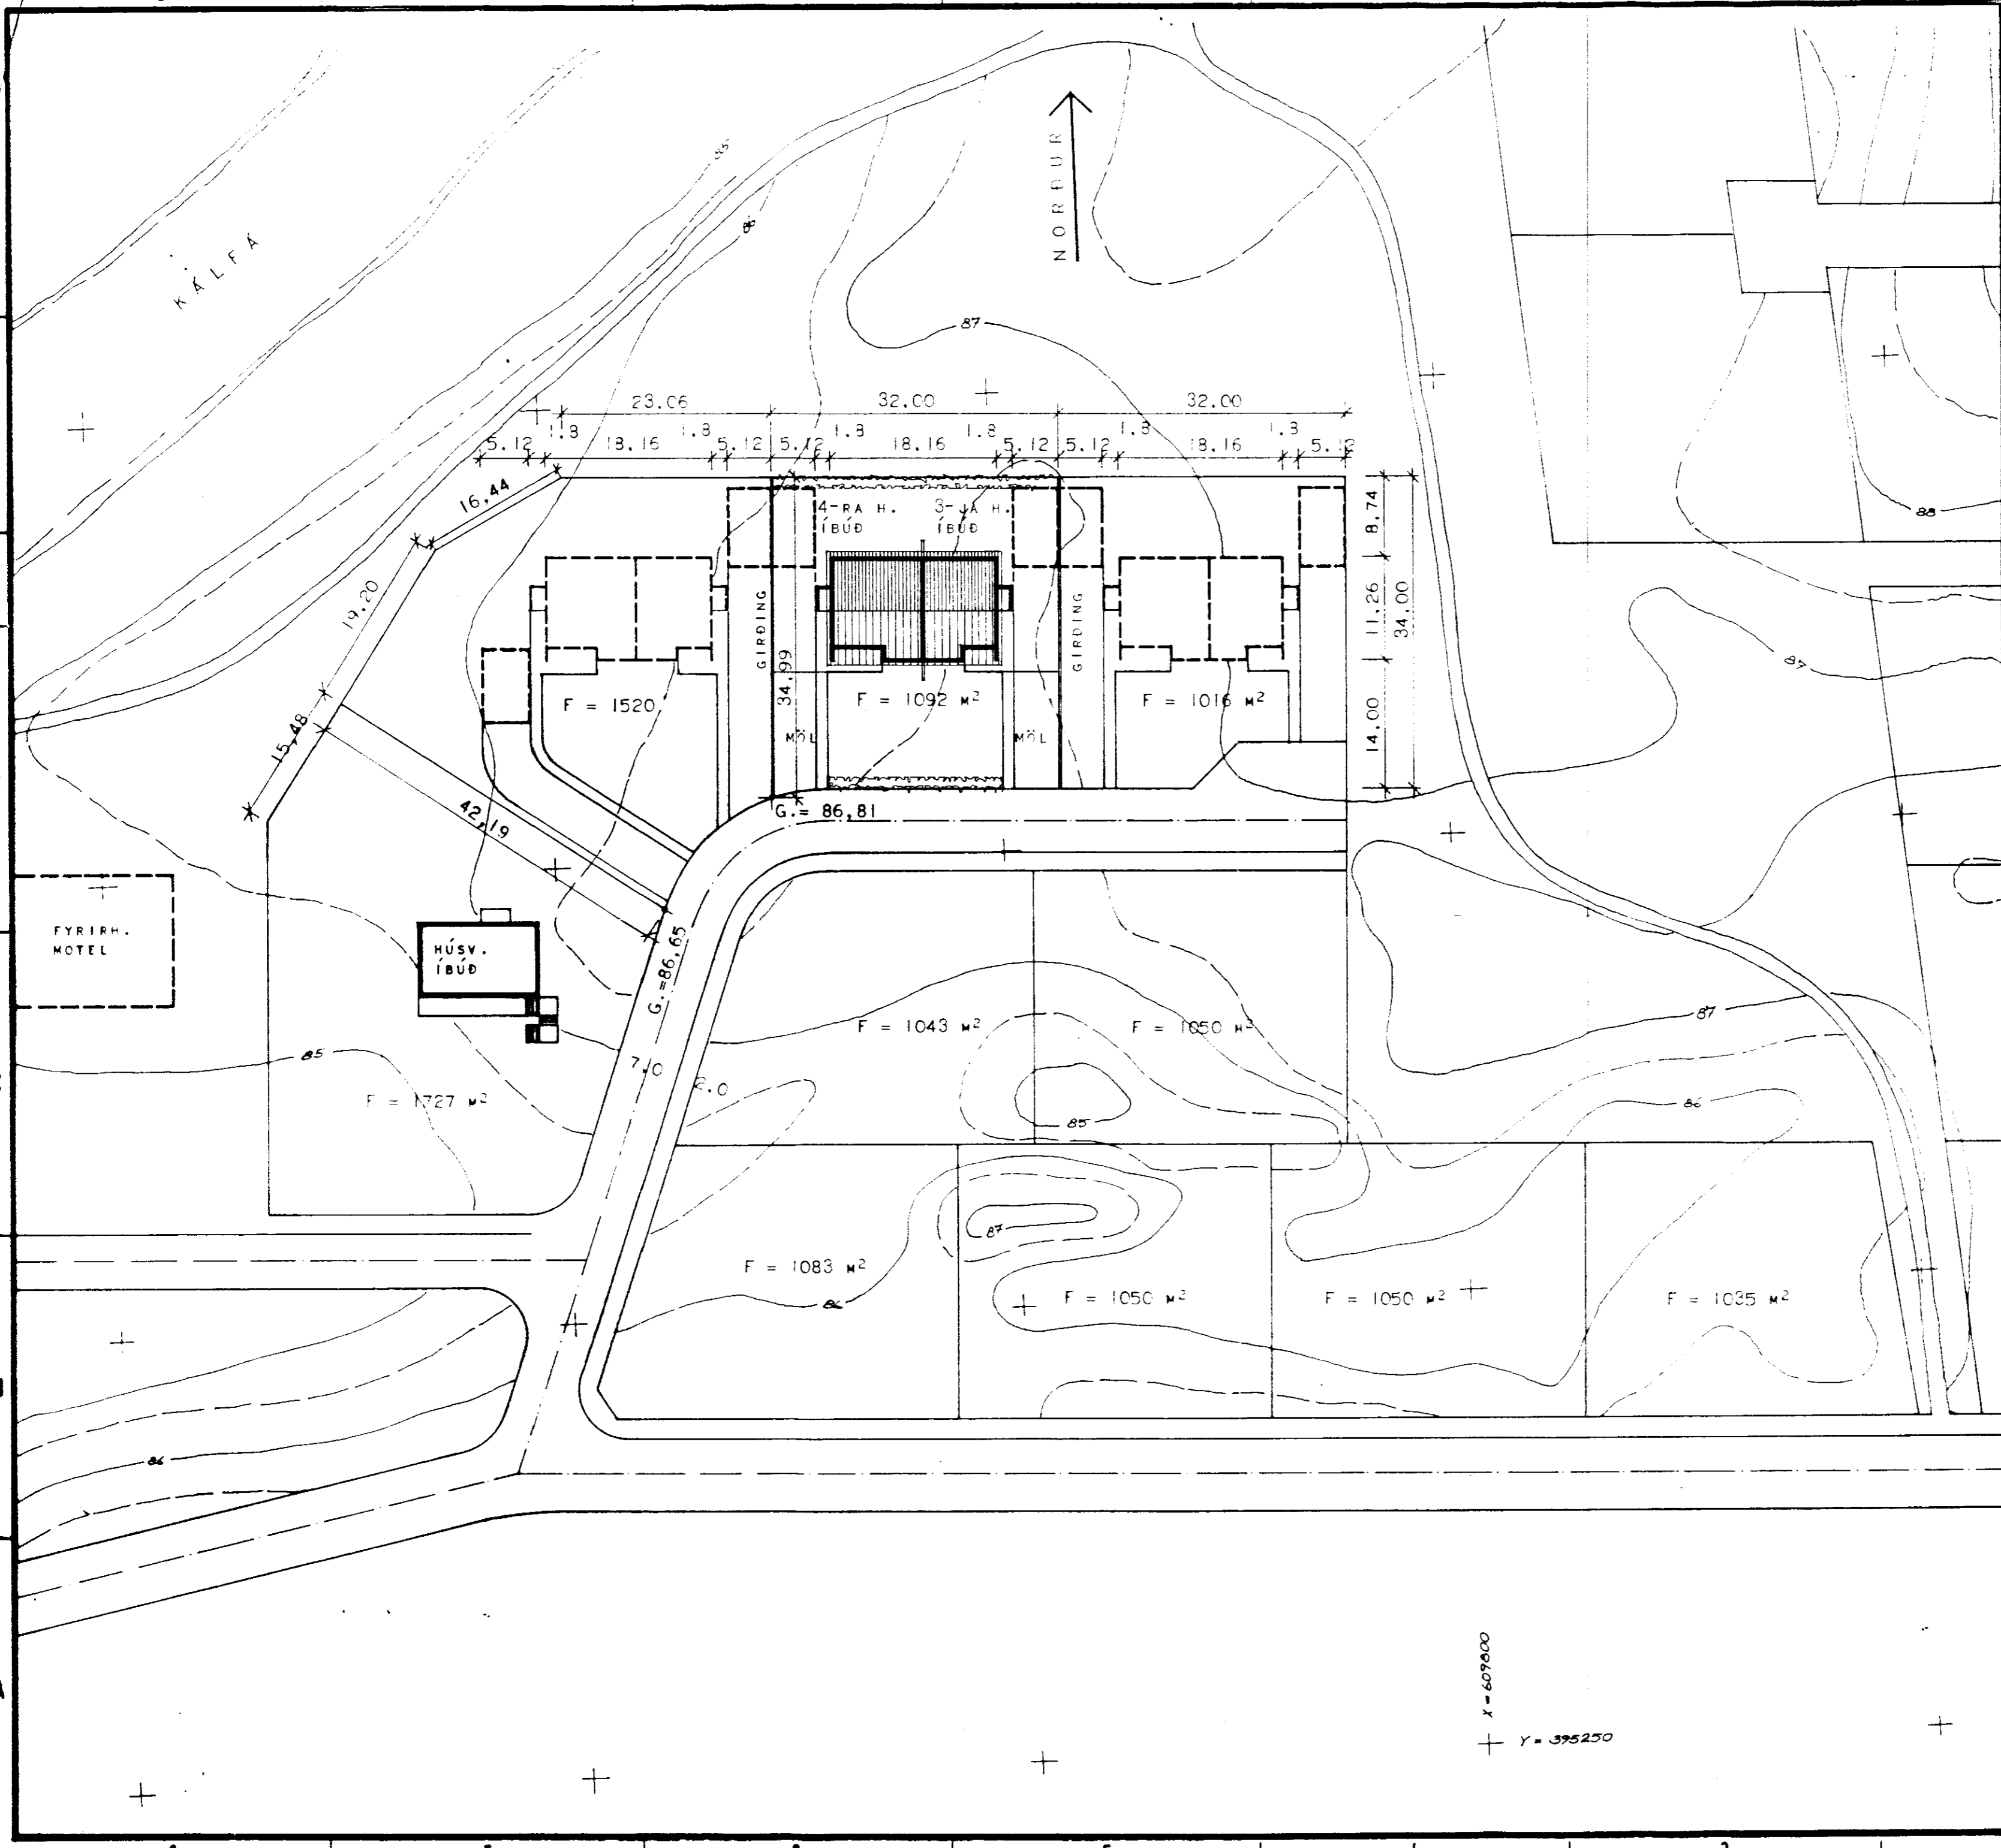

HÚSNÆÐISSTOFNUN
RIKISINS LAUGAVEGI 77, REYKJAVÍK
 Sími 696900

VERK NR. **U. 18.05.7** | TEKJ. NR. **1.100**

KAUPLÉIGUÍBÚÐIR ÁRNEZI - GRÖPVERJAHN.
 SKIPULAG. AFSTÆÐMYND.

NAMMAB	VST. AL	STAÐFERT	MAÍ '90 AL
REIKNAB		YFIRFARIB	
TEIKNAB	AL	BREYTT	JÚLÍ '90 AL
KVARDI	1 : 500		

Alma Andriusdóttir
Gudni Gunnarsson

X = 609000
 Y = 395250