


Ósabatki fjárhús og hlada

Sperri IPE 160 η ca. 330

Langbönd 2x5" η ca. 60

1:20

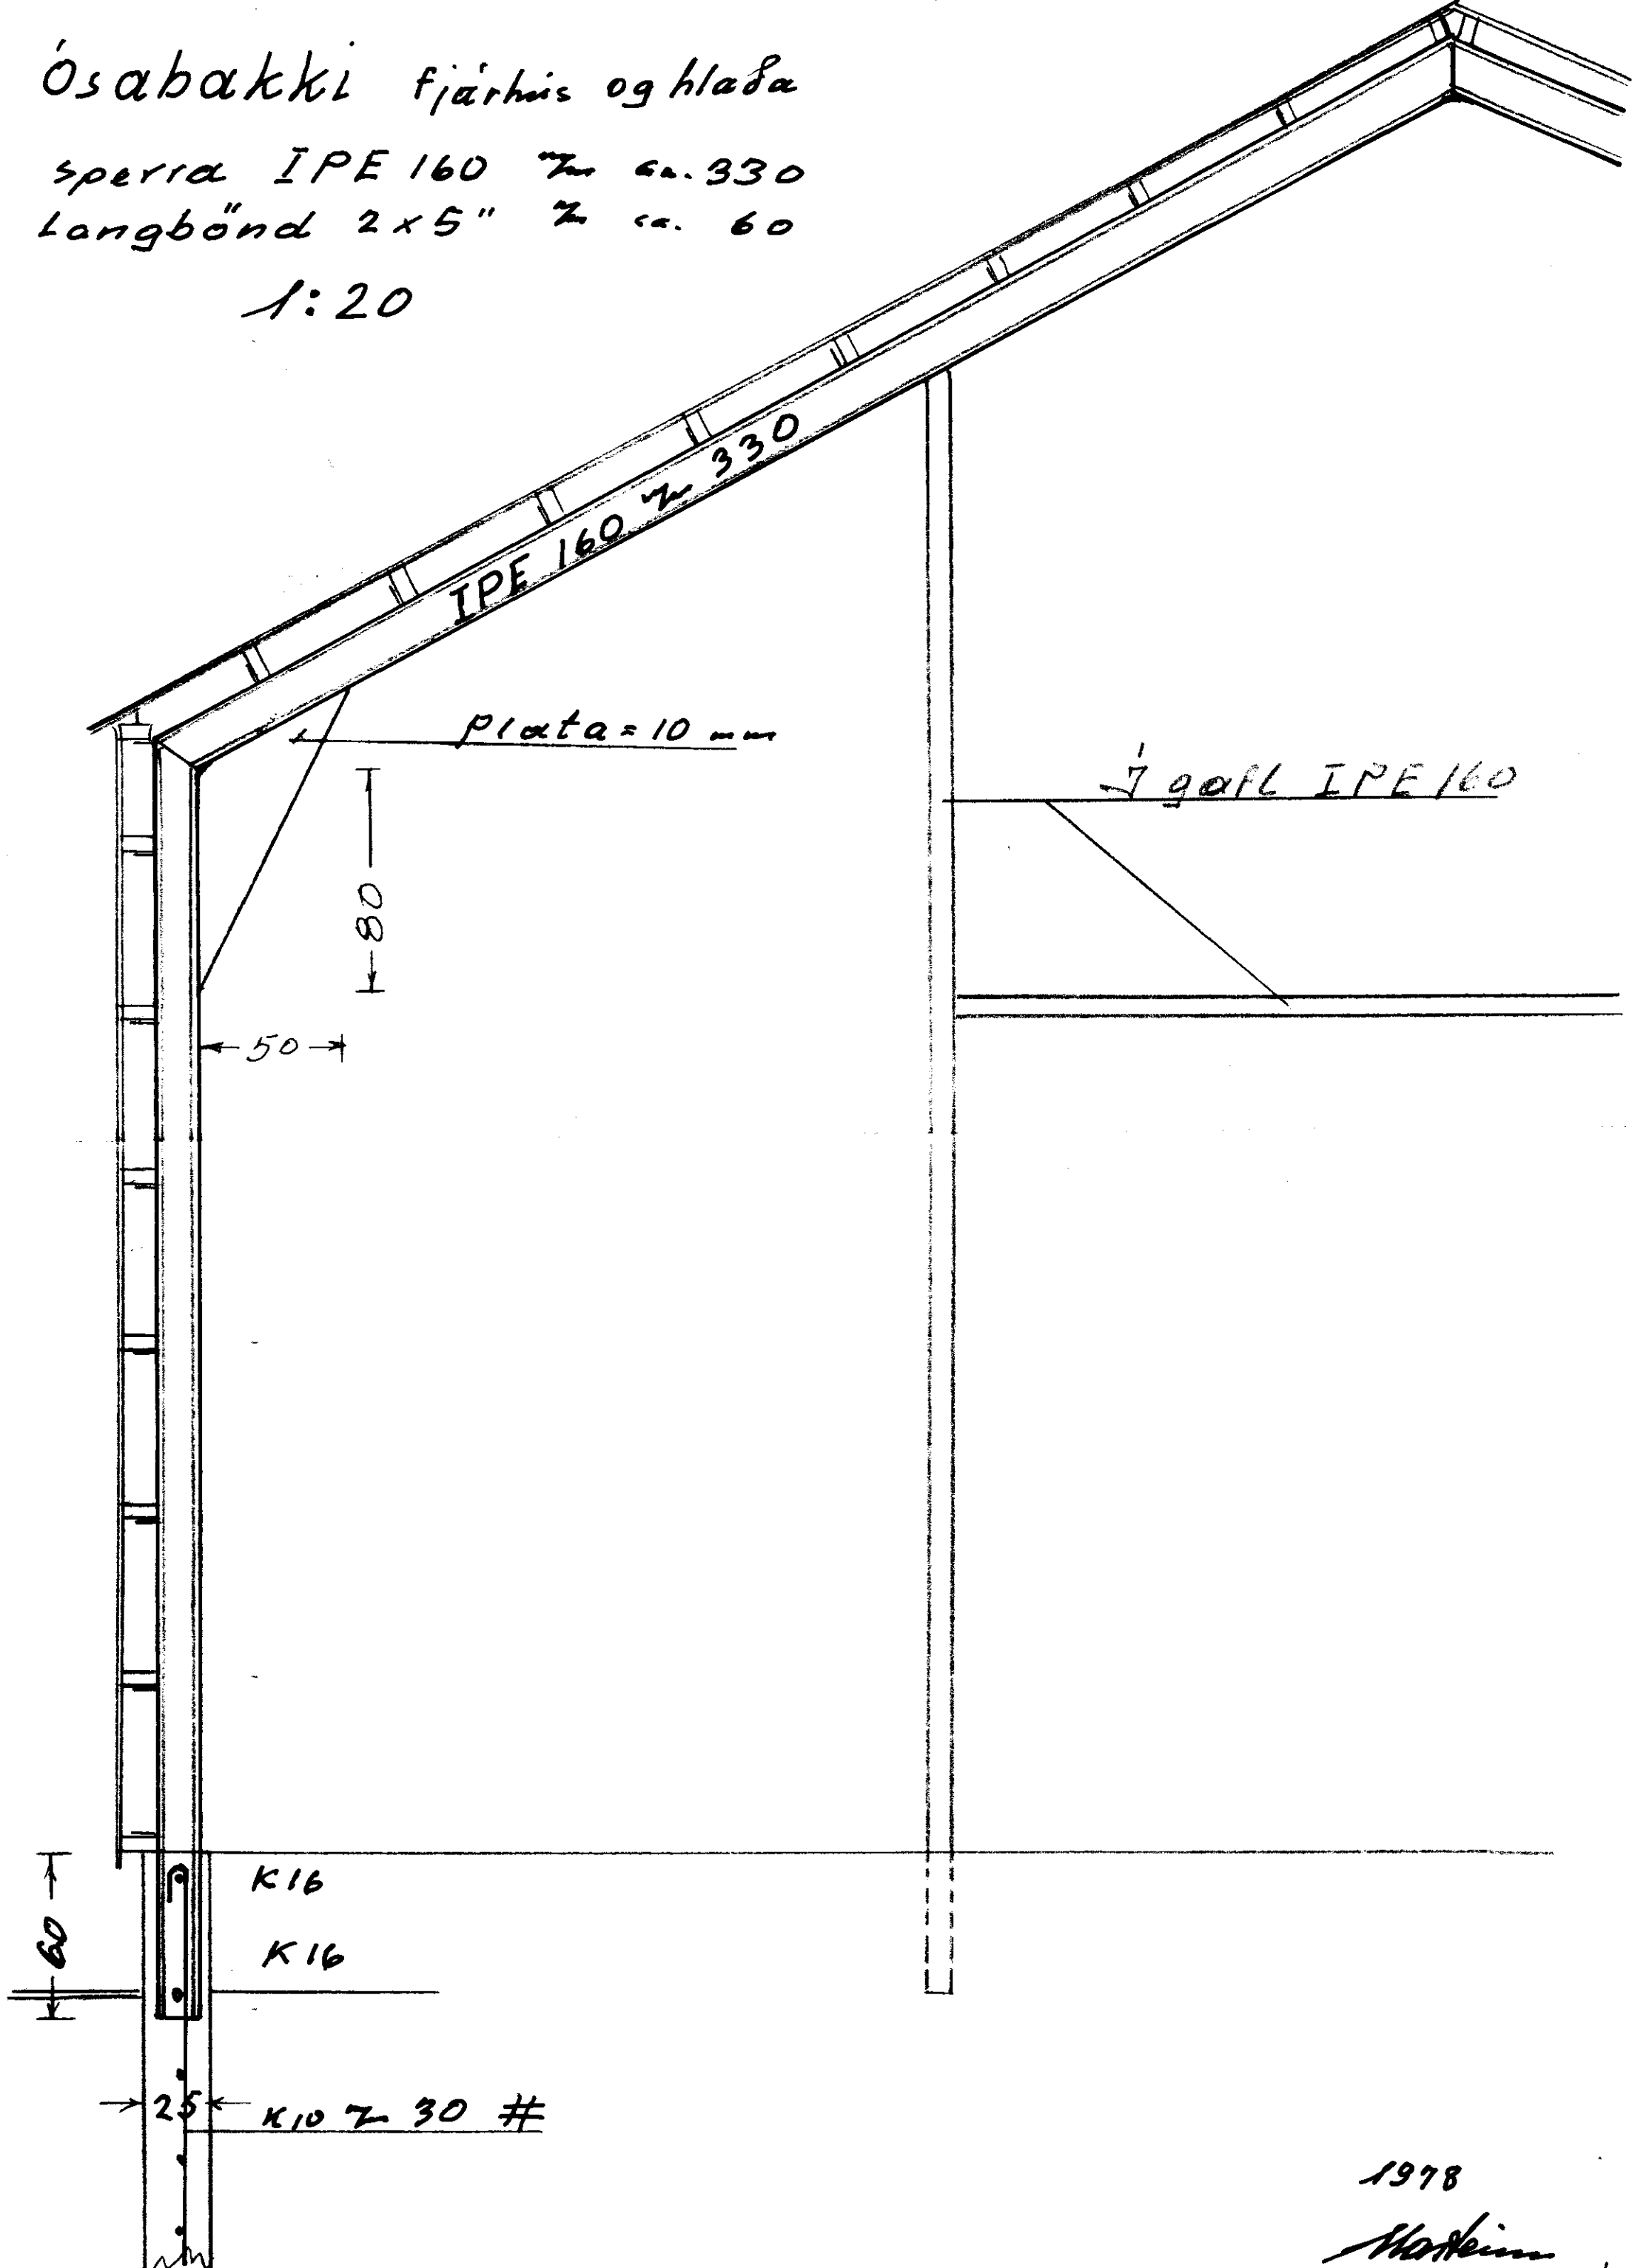

1978

Stefinn