




Snið D mk. 1:20

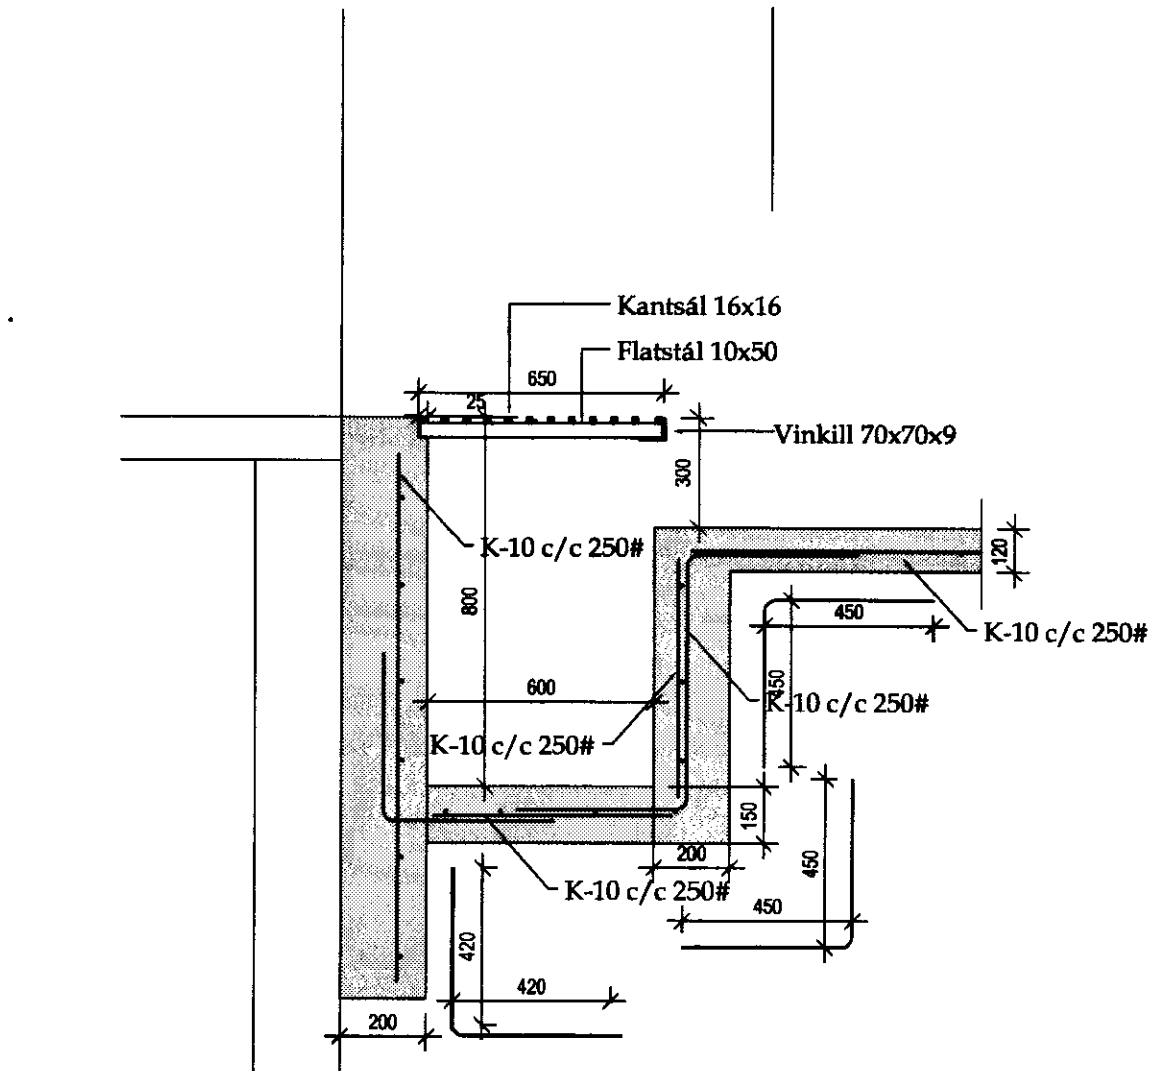


Snið D1 mk. 1:20

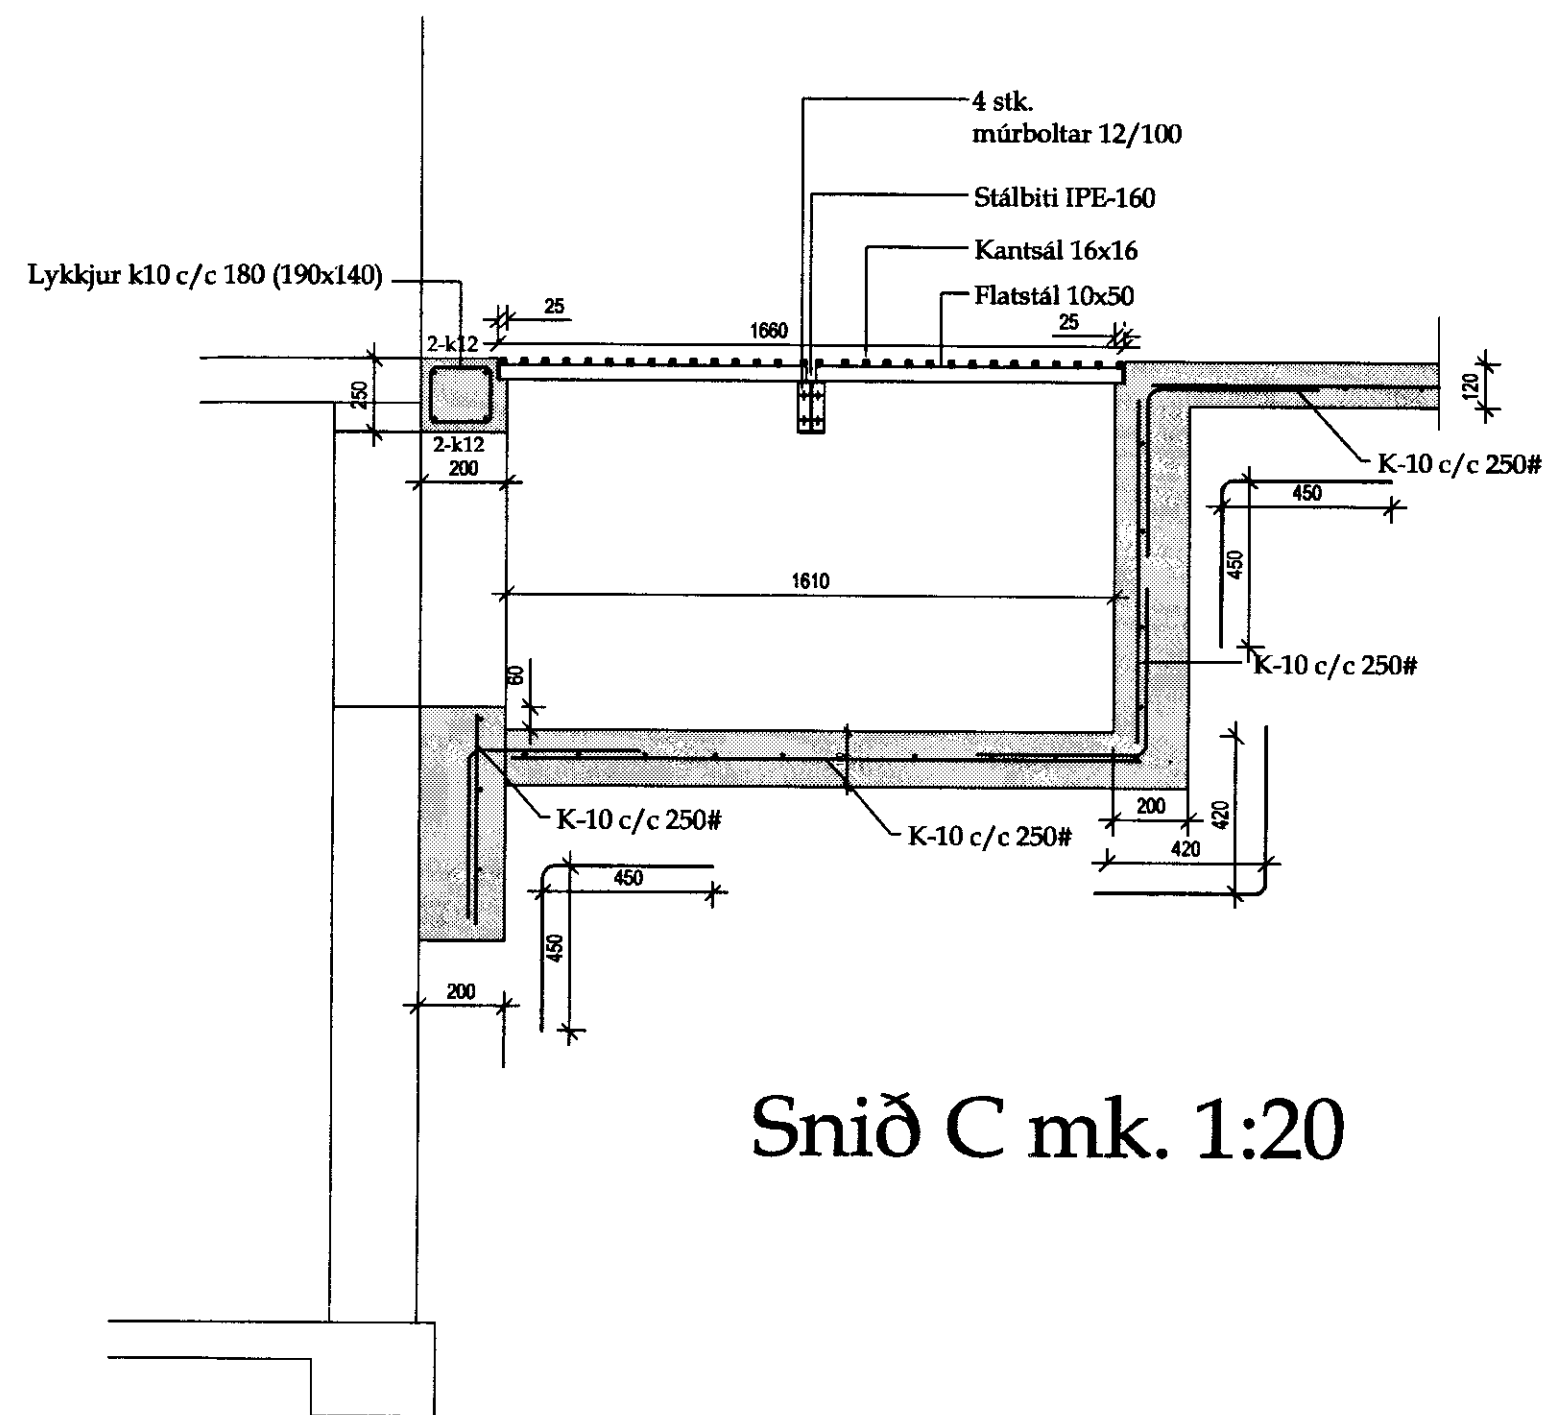


Snið C mk. 1:20

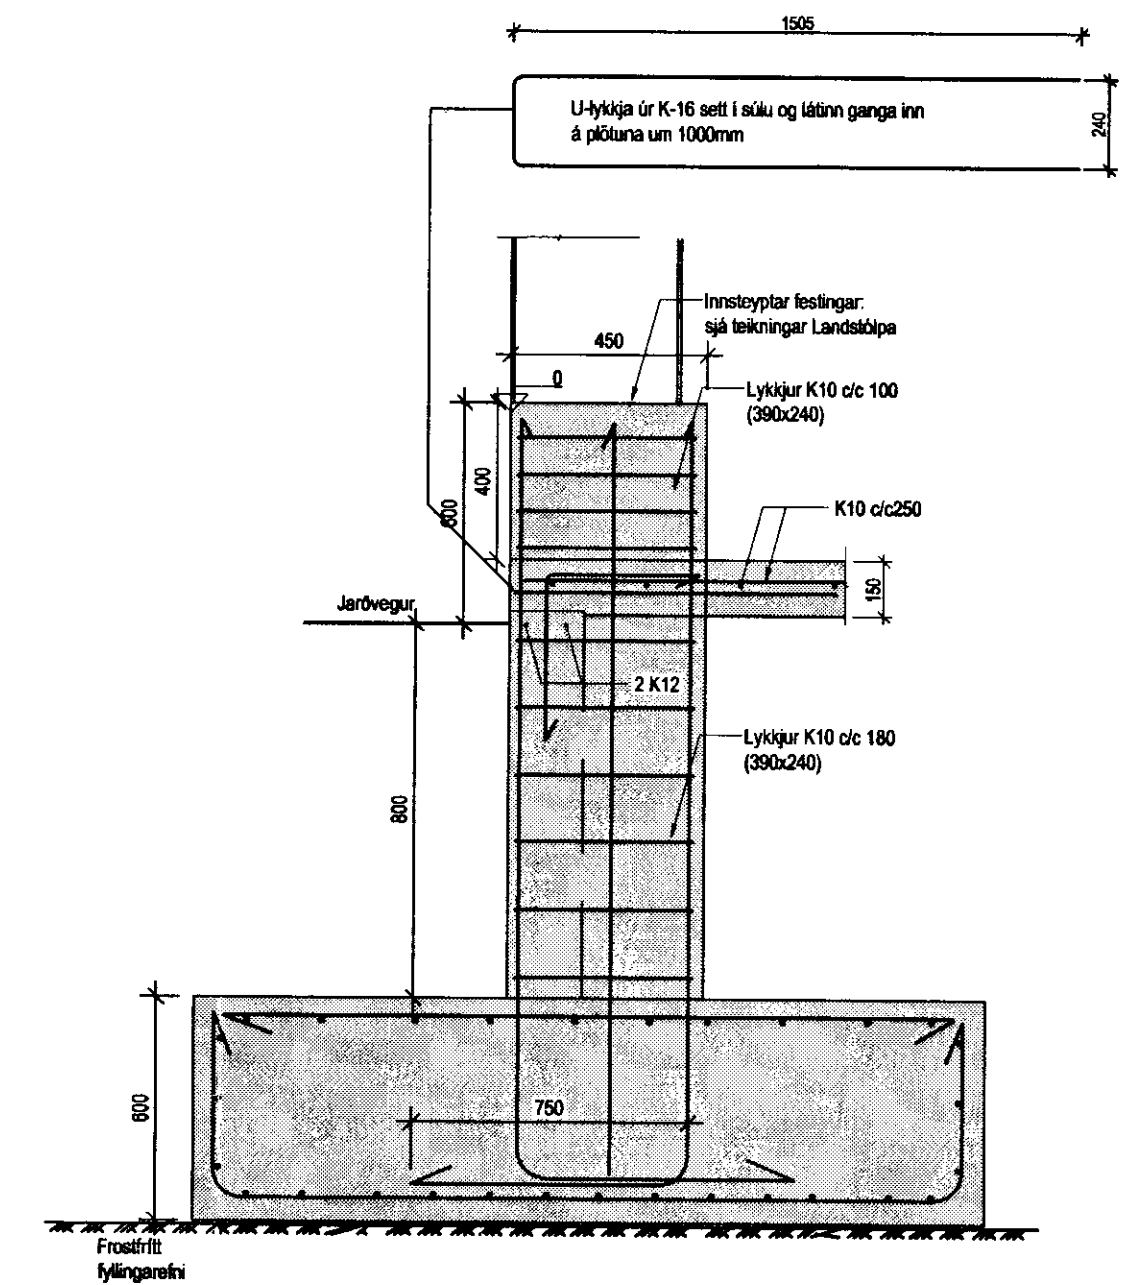


Snið A2 mk. 1:20

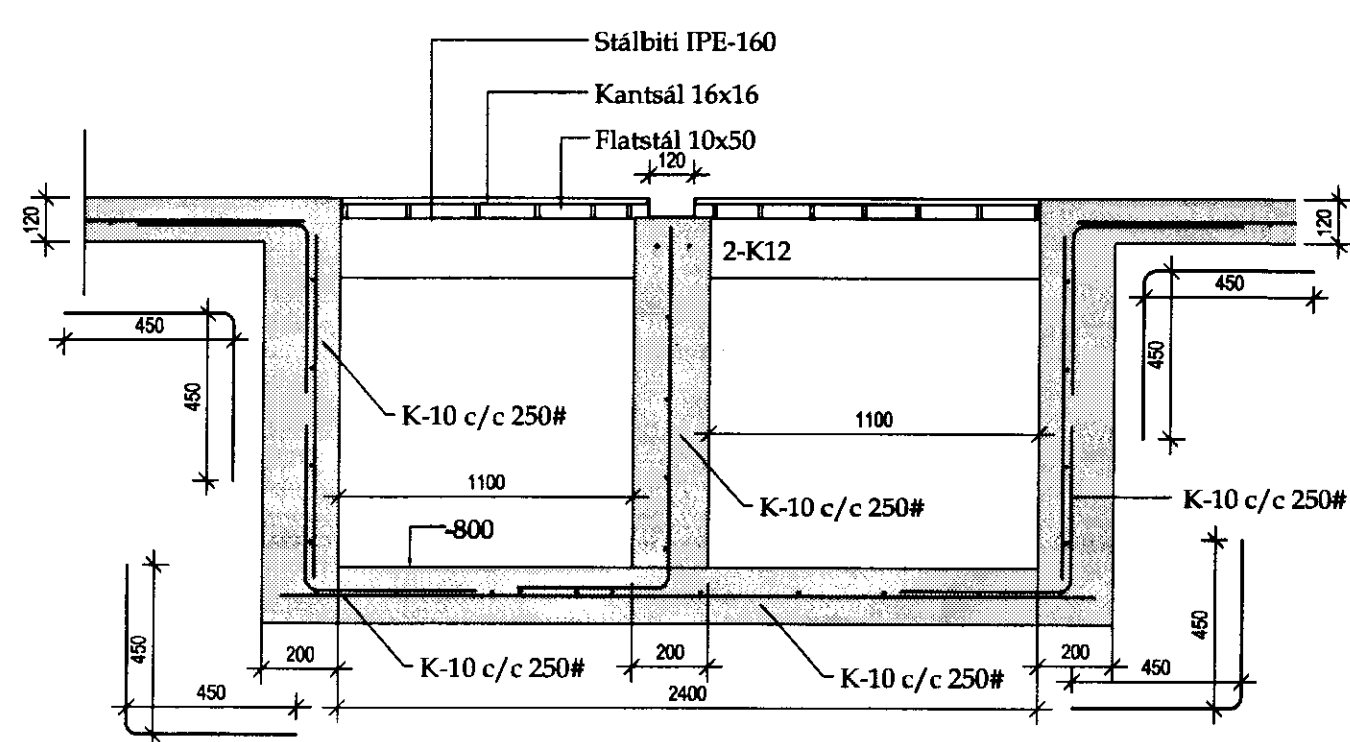


Snið B mk. 1:20

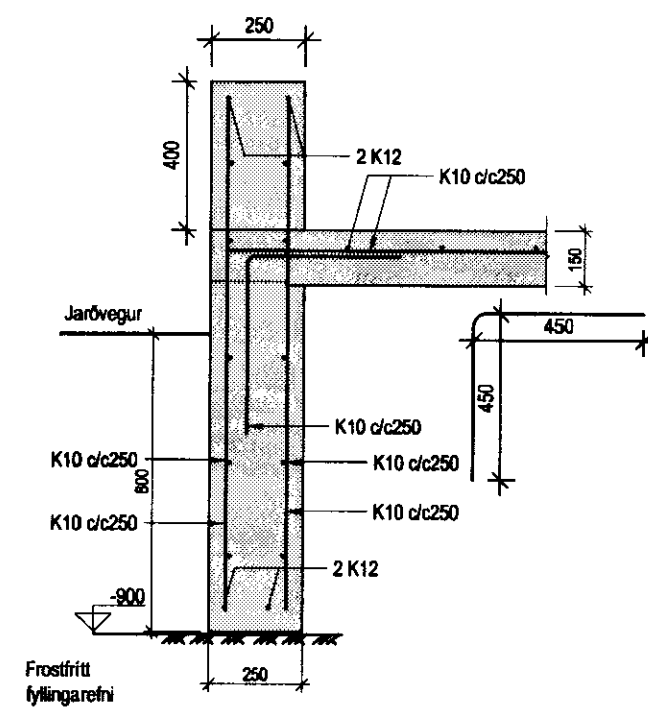

Snið A1 mk. 1:20

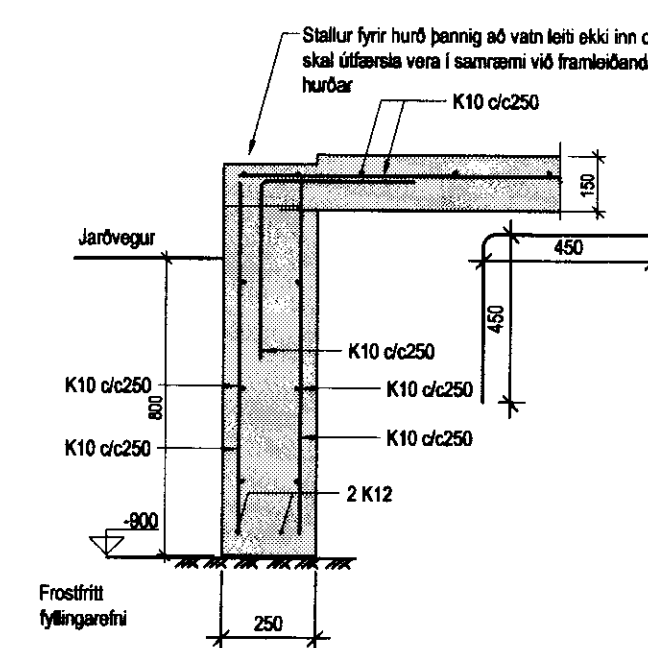

Snið A3 mk. 1:20

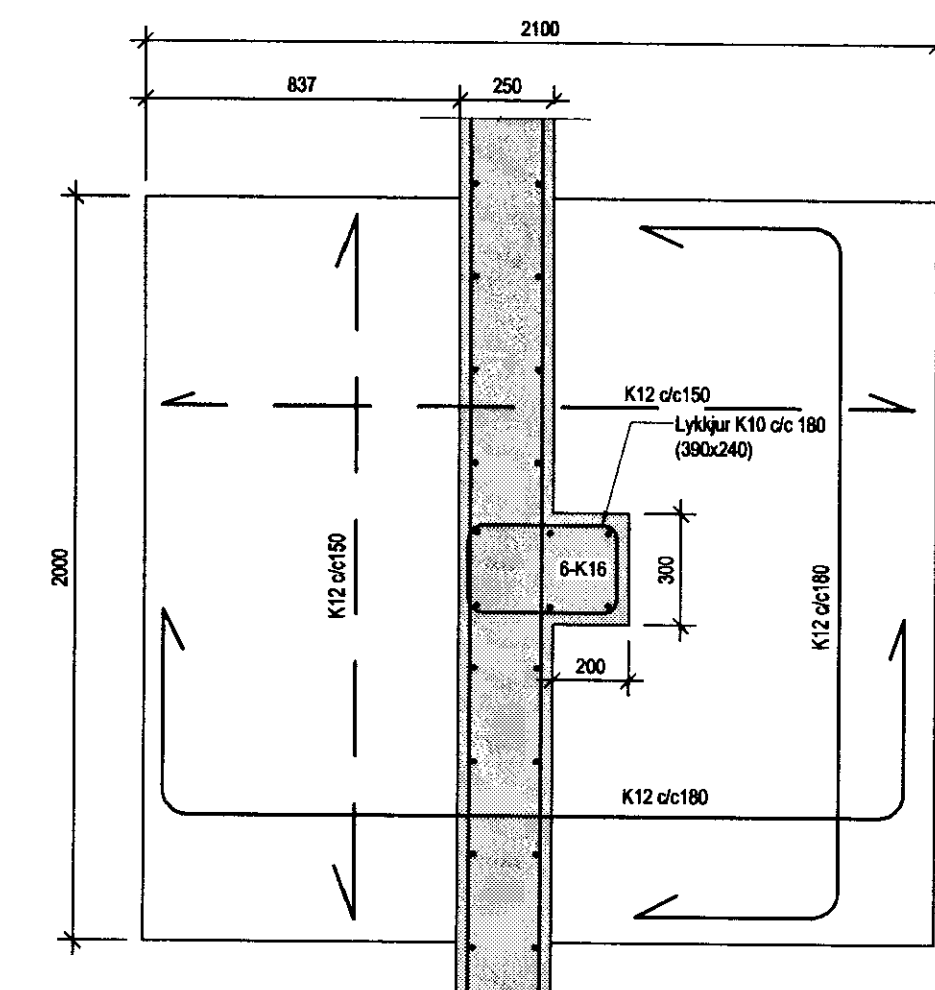

Snið A2 mk. 1:20