
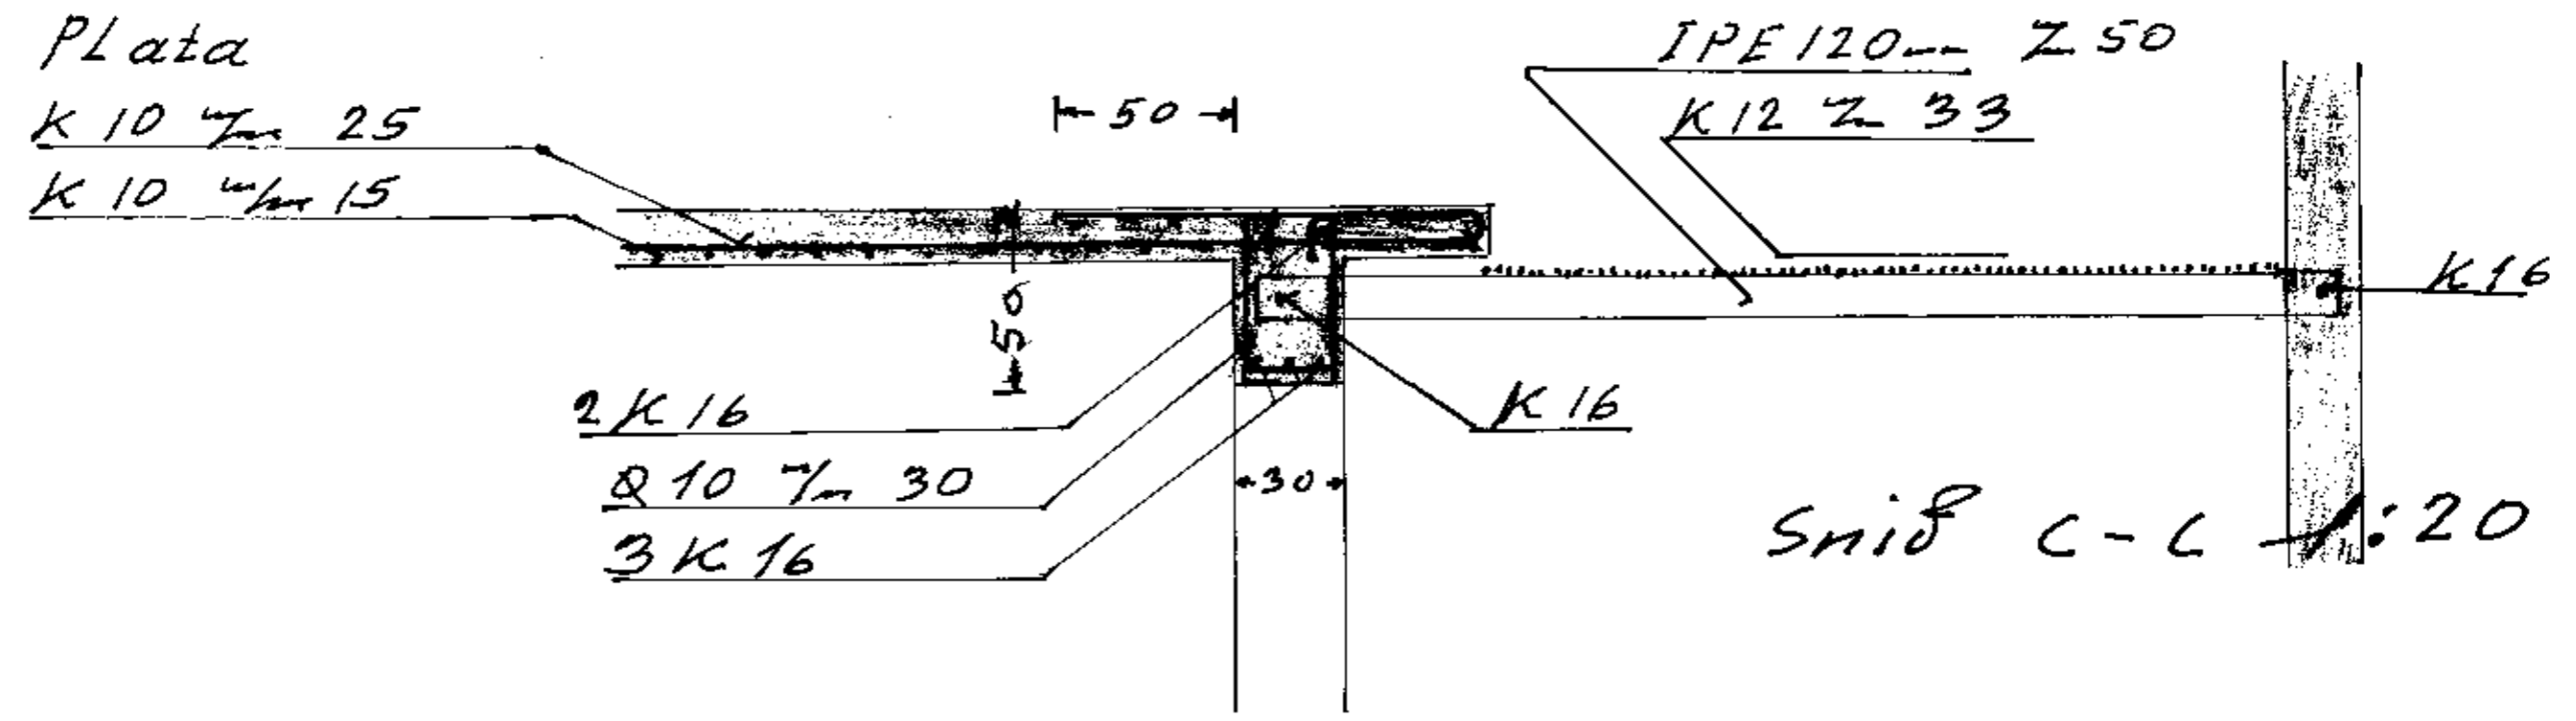


Kälfholt I

Snitt i Fjös B-B og C-C 1:20

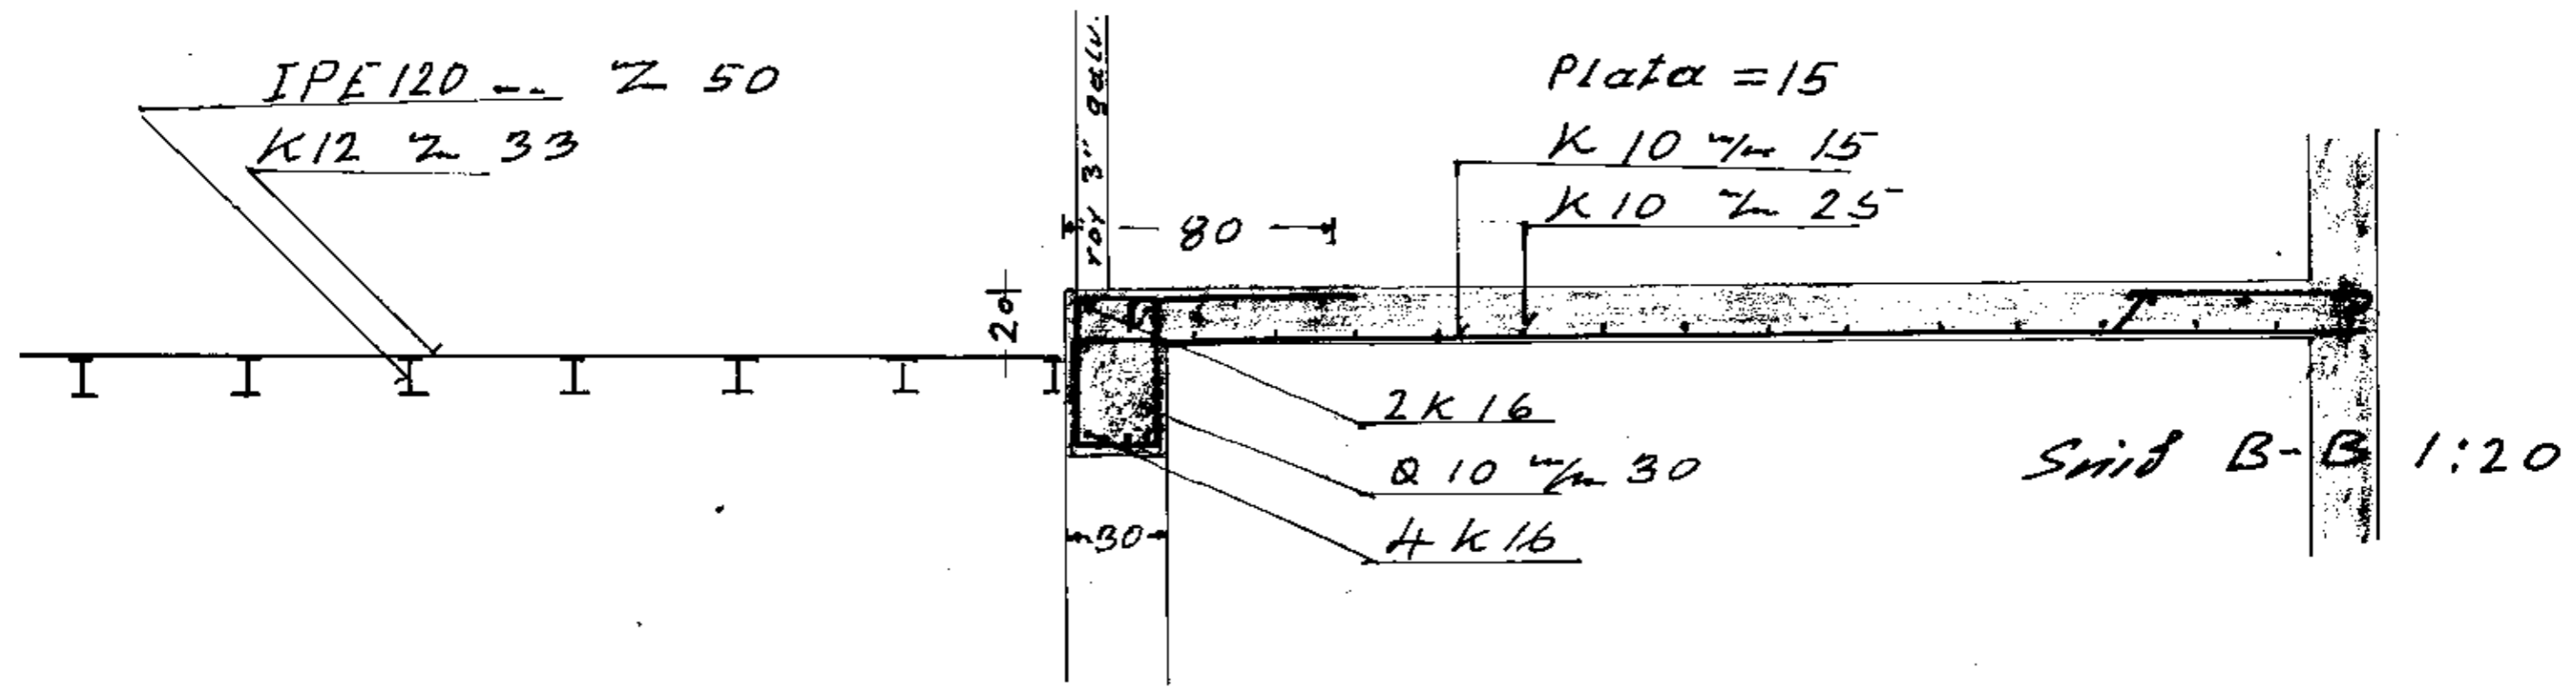

30.5.81

Mantion