




SUÐUR

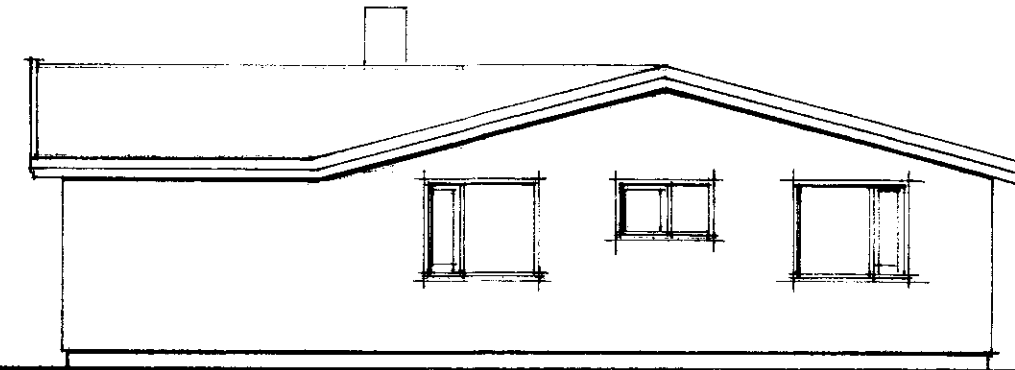

AUSTUR

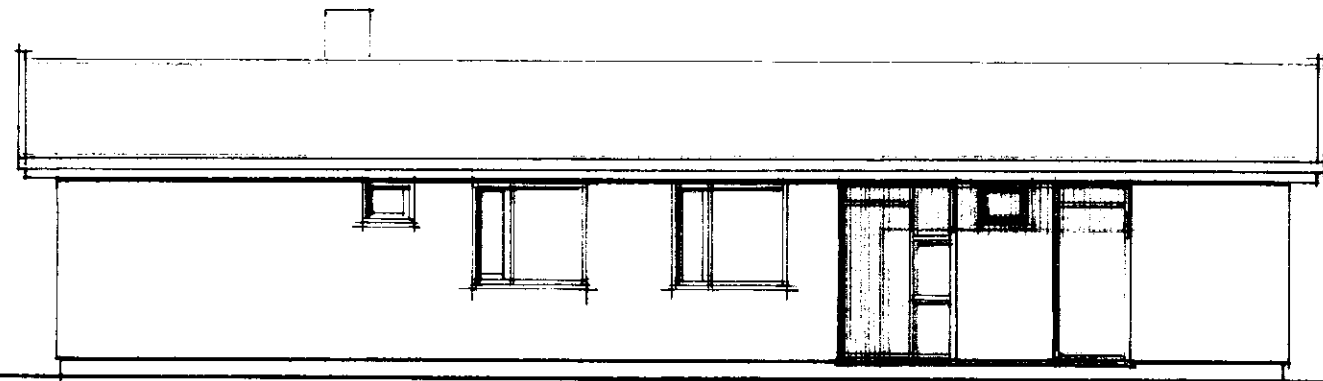


NORÐUR

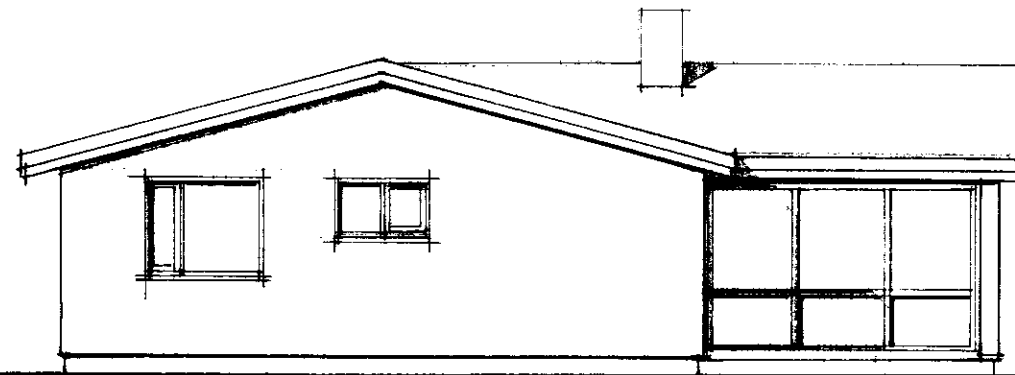

VESTUR


620 1000  
80 200 340 250 130 200 150

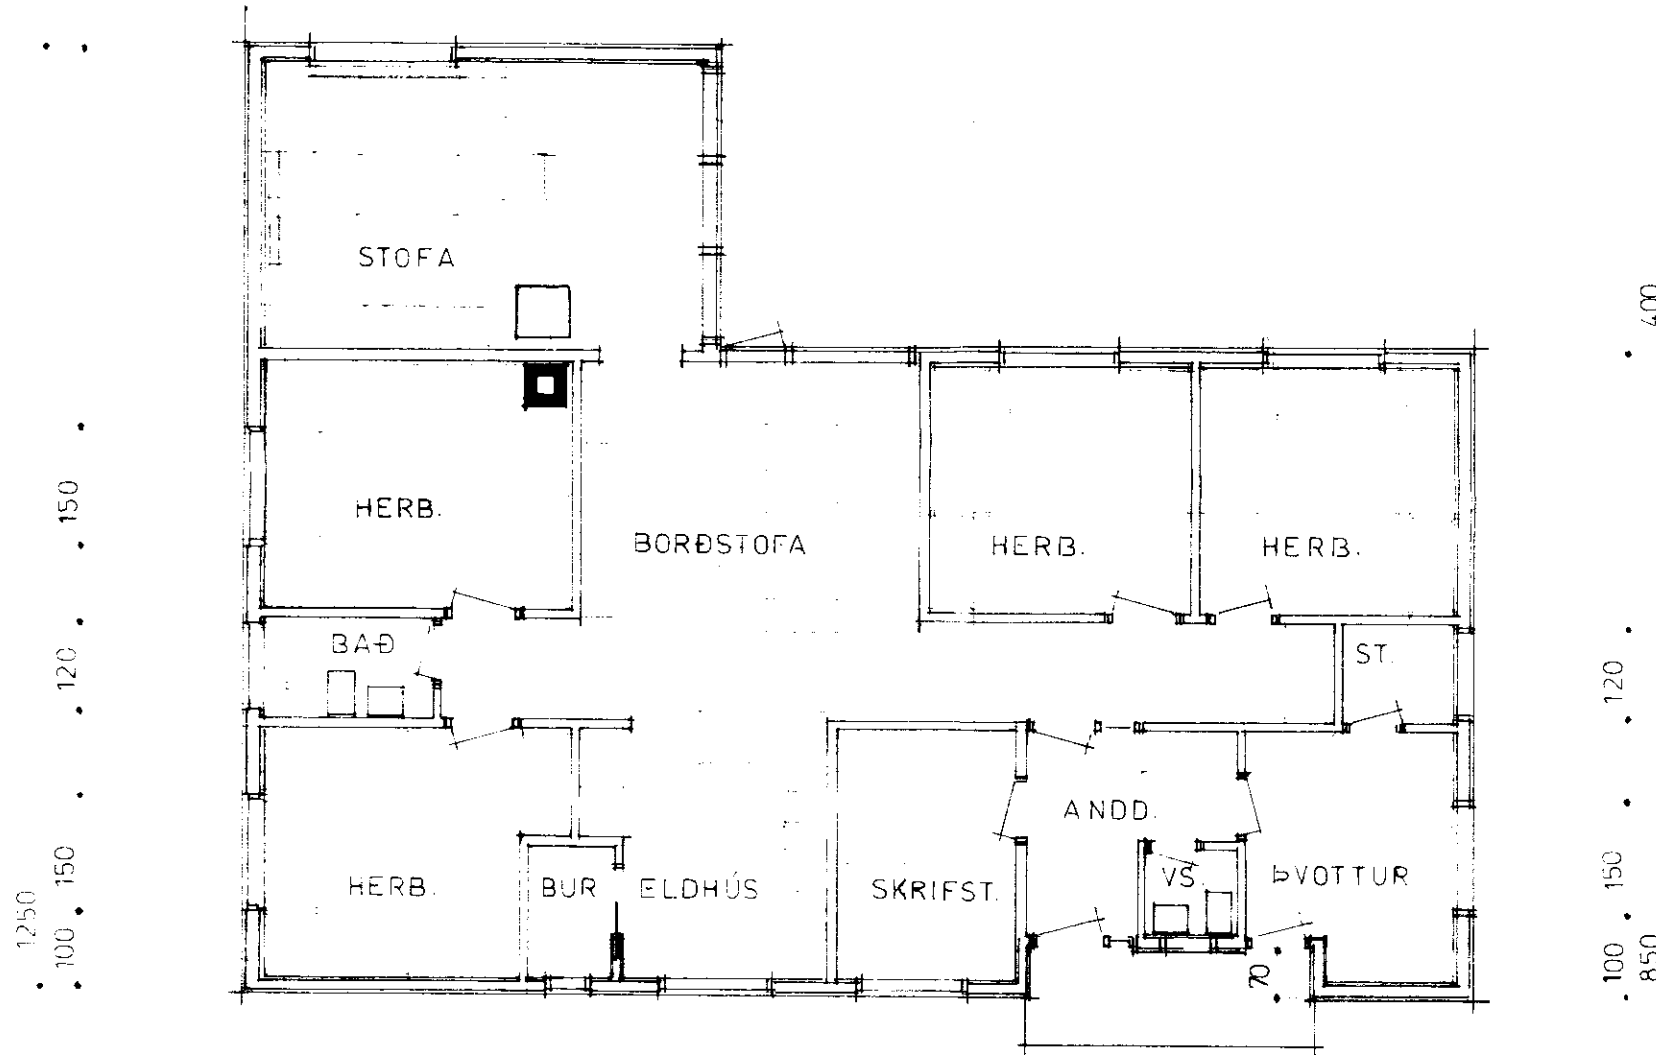

1030 1620  
50 150 150 140 60 90 210  
380

GRUNNMYND

GRUNNFLÖTUR 160,2 M<sup>2</sup>

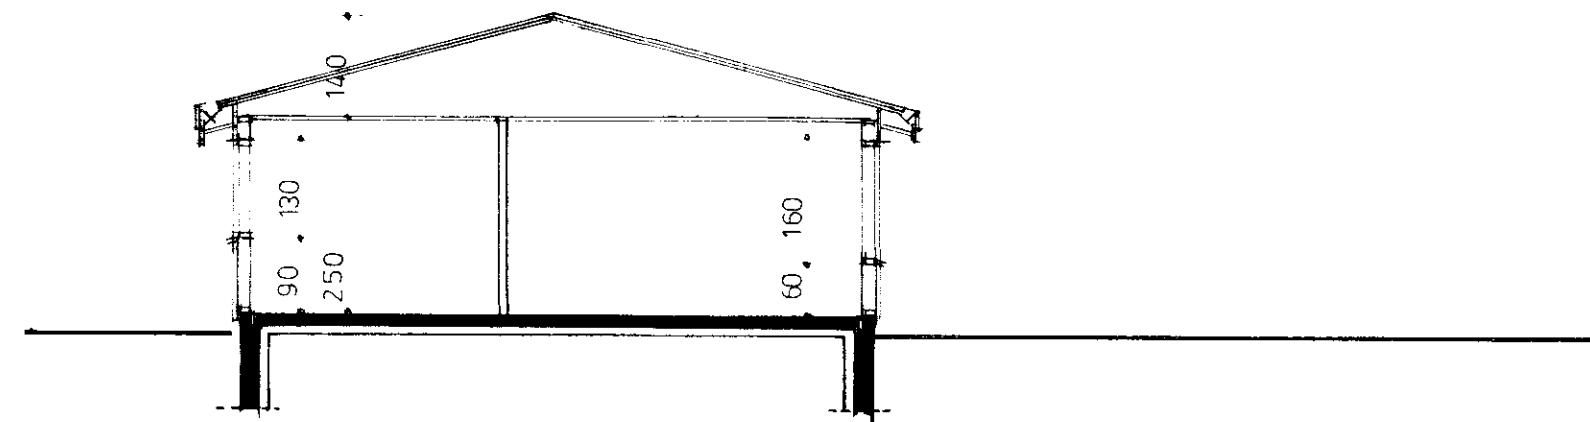

SNEIÐING

*Samp. 15/8'85*  
*Sigrún Einarsson*

STARFSMANNABÚSTAÐUR  
SKÓGRÆKTAR RÍKISINS  
KYRRPEY, ÞJÓRSARDAL

REYKJAVÍK 19. MAÍ 1985  
*Sig. Einarsson*