


Graf. Þorsteinn

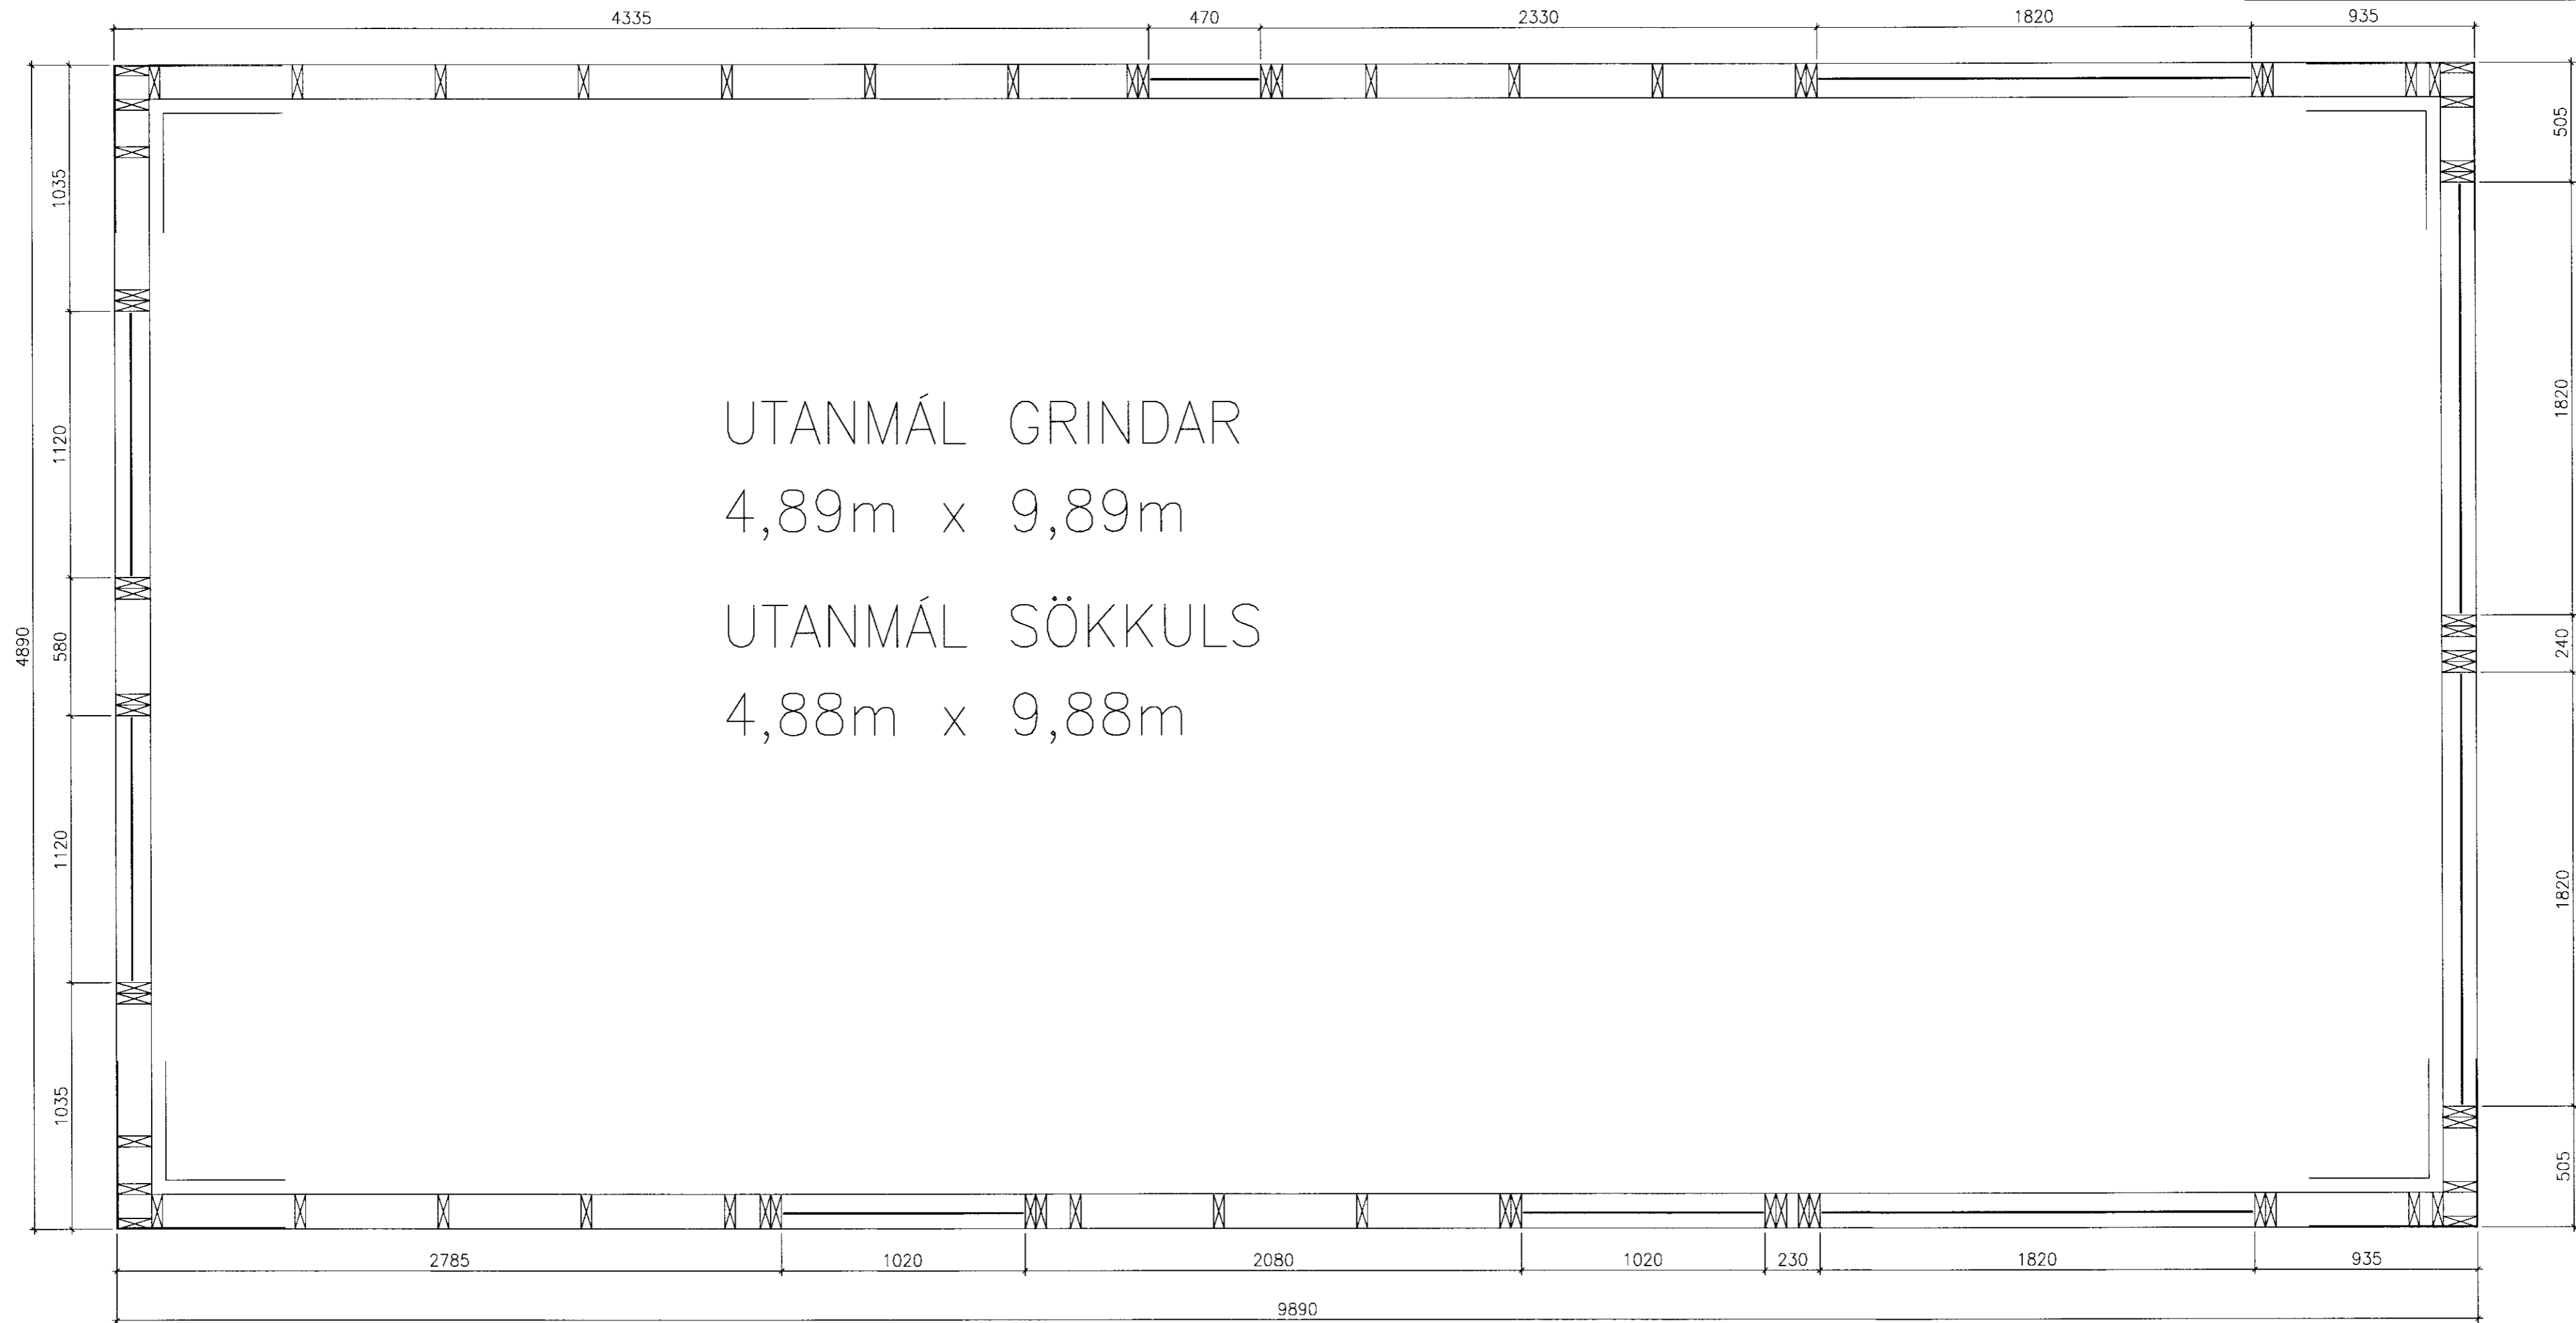

SUMARHÚS	H. GeSÓ	Nr. shh-A06
Skeiðhólt 2, lóð 01	M. 1:20 (A2)	
útveggjagrind	D. 12.05.2009	

Gunnar S. Óskarsson arkitekt FAl kt 180544 4299
Teiknistofa GSÓ ehf Laugavegi 8 101 Reykjavík kt 420502 2140
Vinnustofa Grettisgötu 3a s 551 7980 f 551 7989 netfang geso@simnet.is