



DEILI  
M=1:10

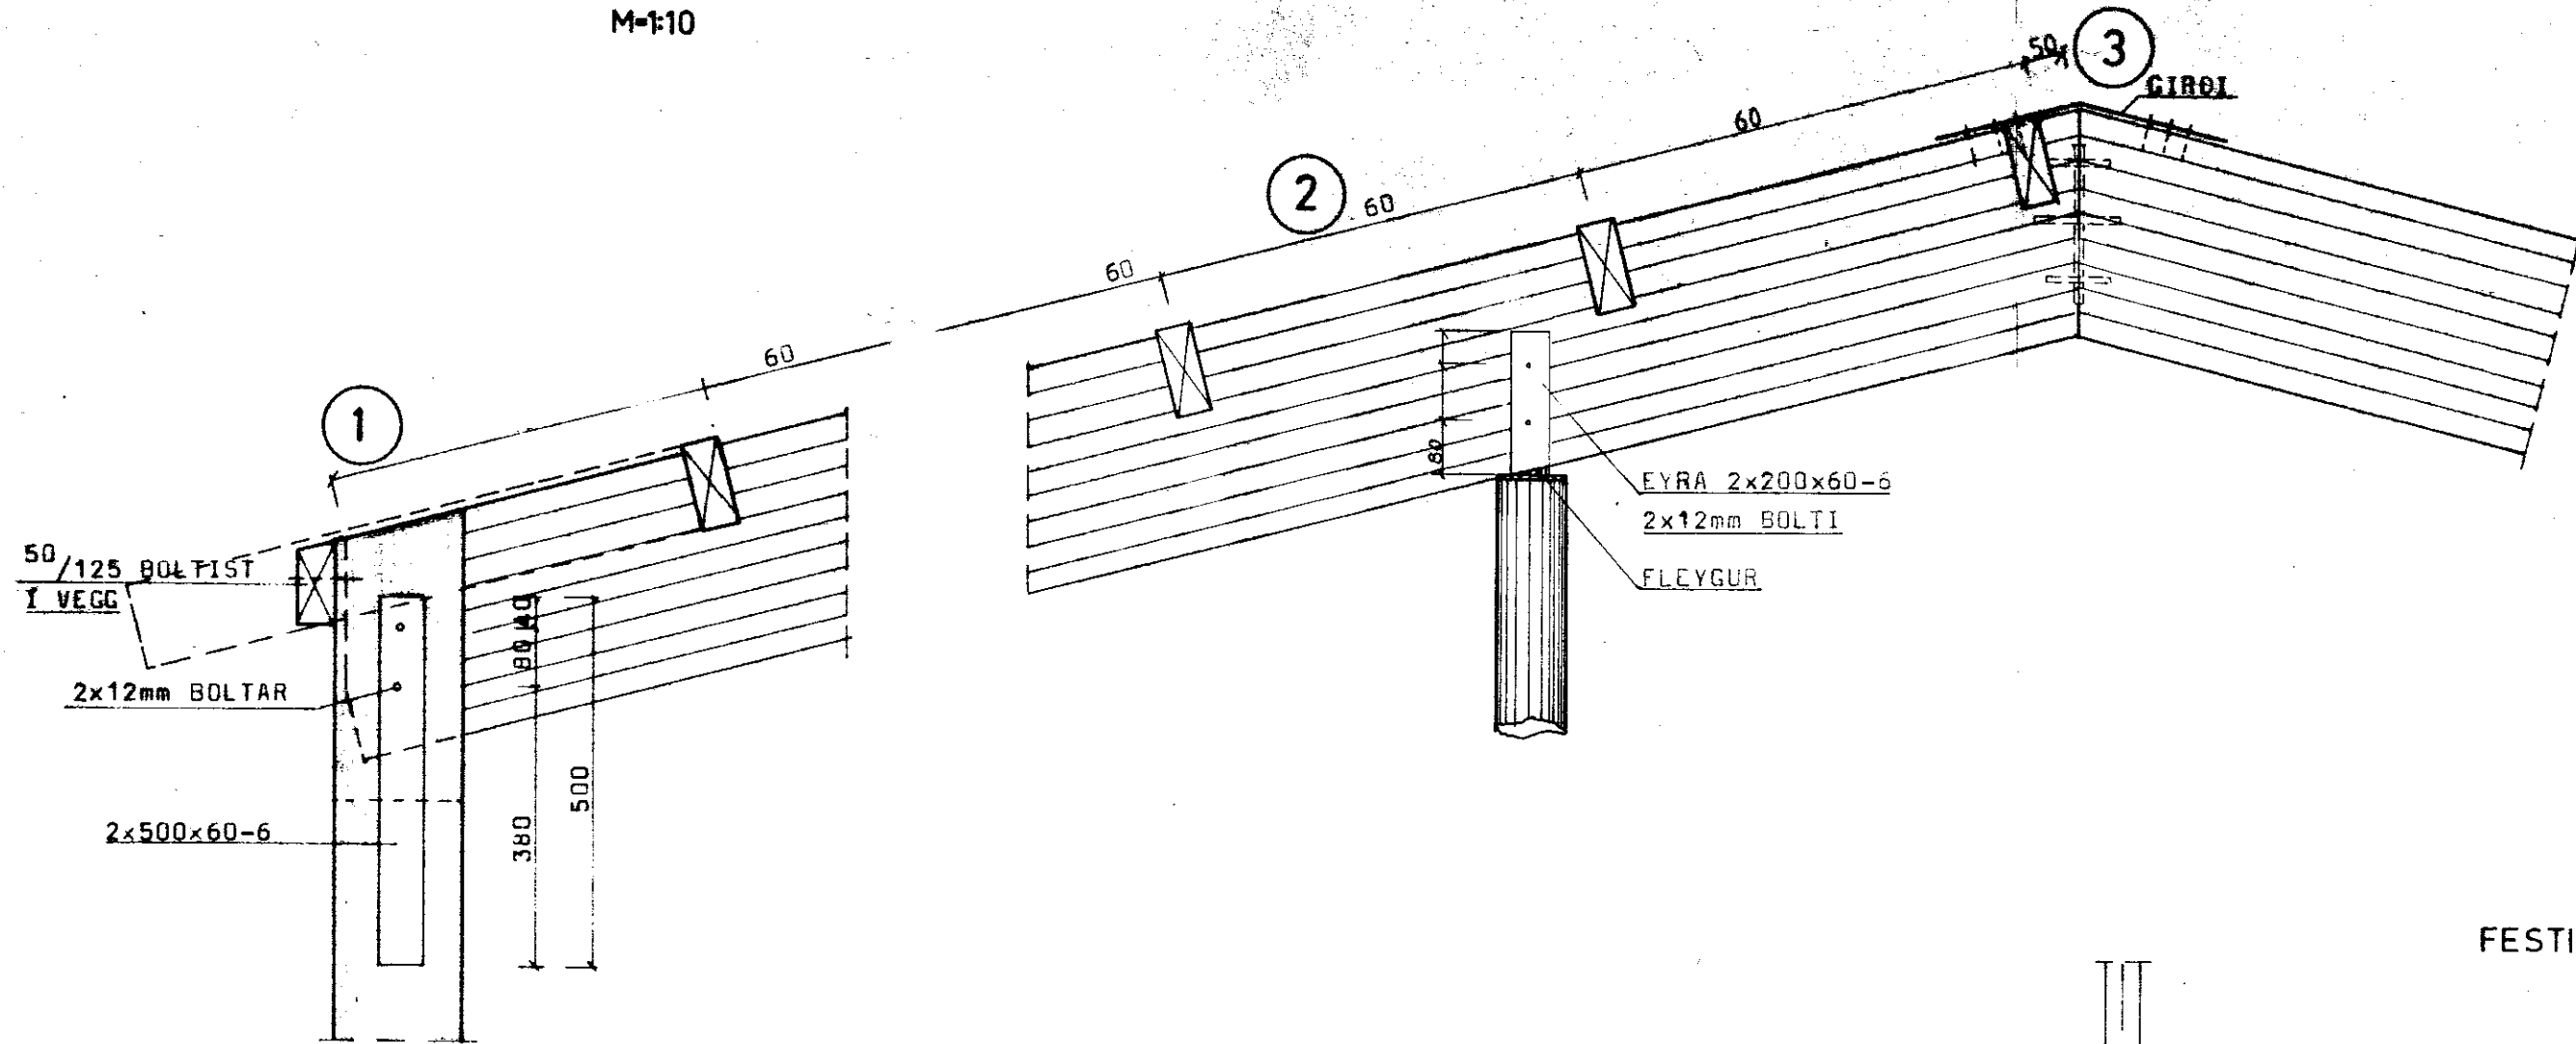


PAKEINANGRUN  
M=1:10

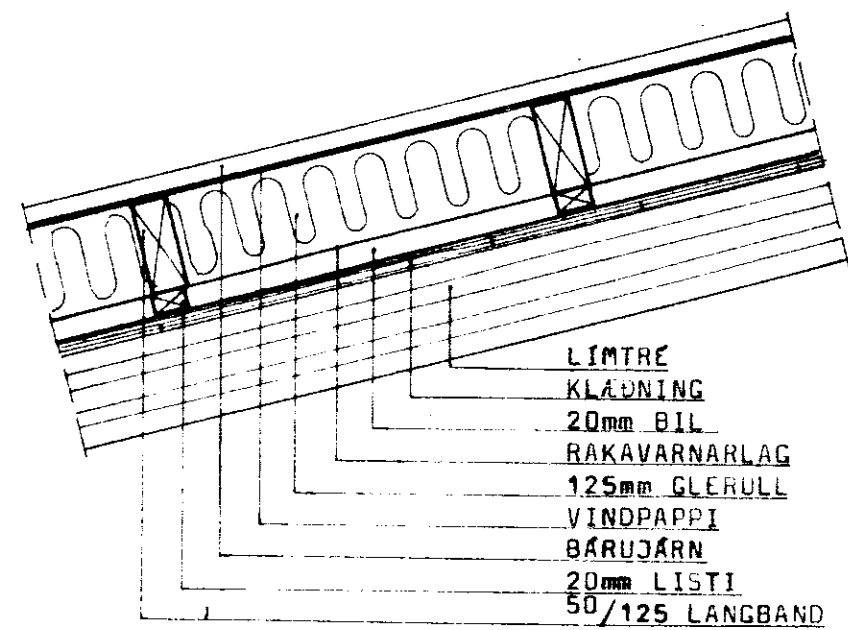

- LIMTRÉ
- KLADNING
- 20mm BIL
- RAKAVARNARLAG
- 125mm GLERULL
- VINDPAPPI
- BARUJARN
- 20mm LISTI
- 50/125 LANGBAND

FESTING LANGBANDA  
M=1:10

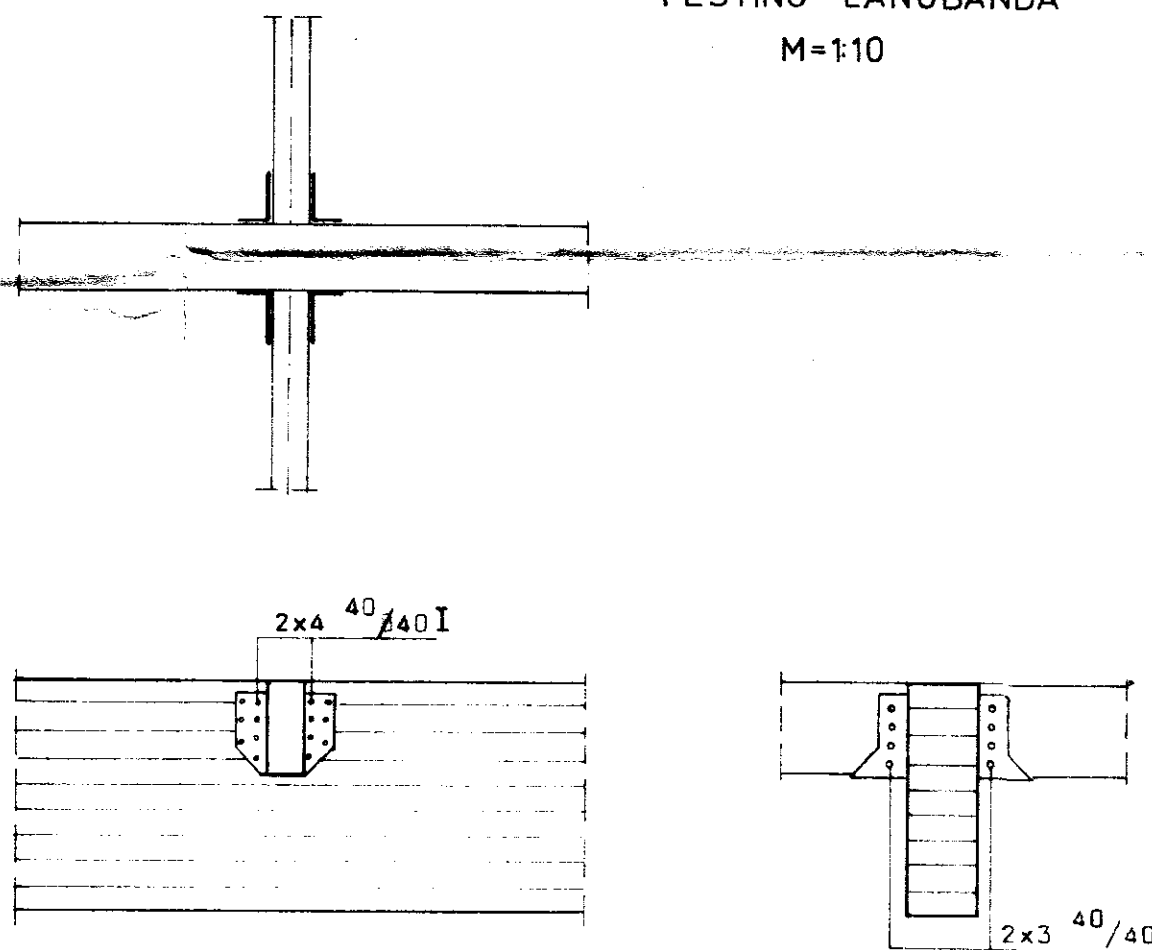

BMF BITASKÓ 260 51x105mm  
NOTA SKAL BMF NAGLA 40/40 14stk. Í HVERN SKÓ.

BL BYGGINGASTOFNUN LANDBÜNADARINS  
LAUGAVEGI 120. REYKJAVÍK, SÍMI 25444  
VESTURKOT SKEIÐAHREPPI ÁRN  
BURÐARVIRK Í ÞAKI DEILI

*Sig. Sigurdsson*

TEIKN. NR. 10-4693/6'  
BREYTT FRÁ  
MÆLIKVARDI 1:10  
DAGSETNING JAN. 1985  
TEIKNAD J.A.