


Laxárdalur íbúðarhús pakplata 1:50

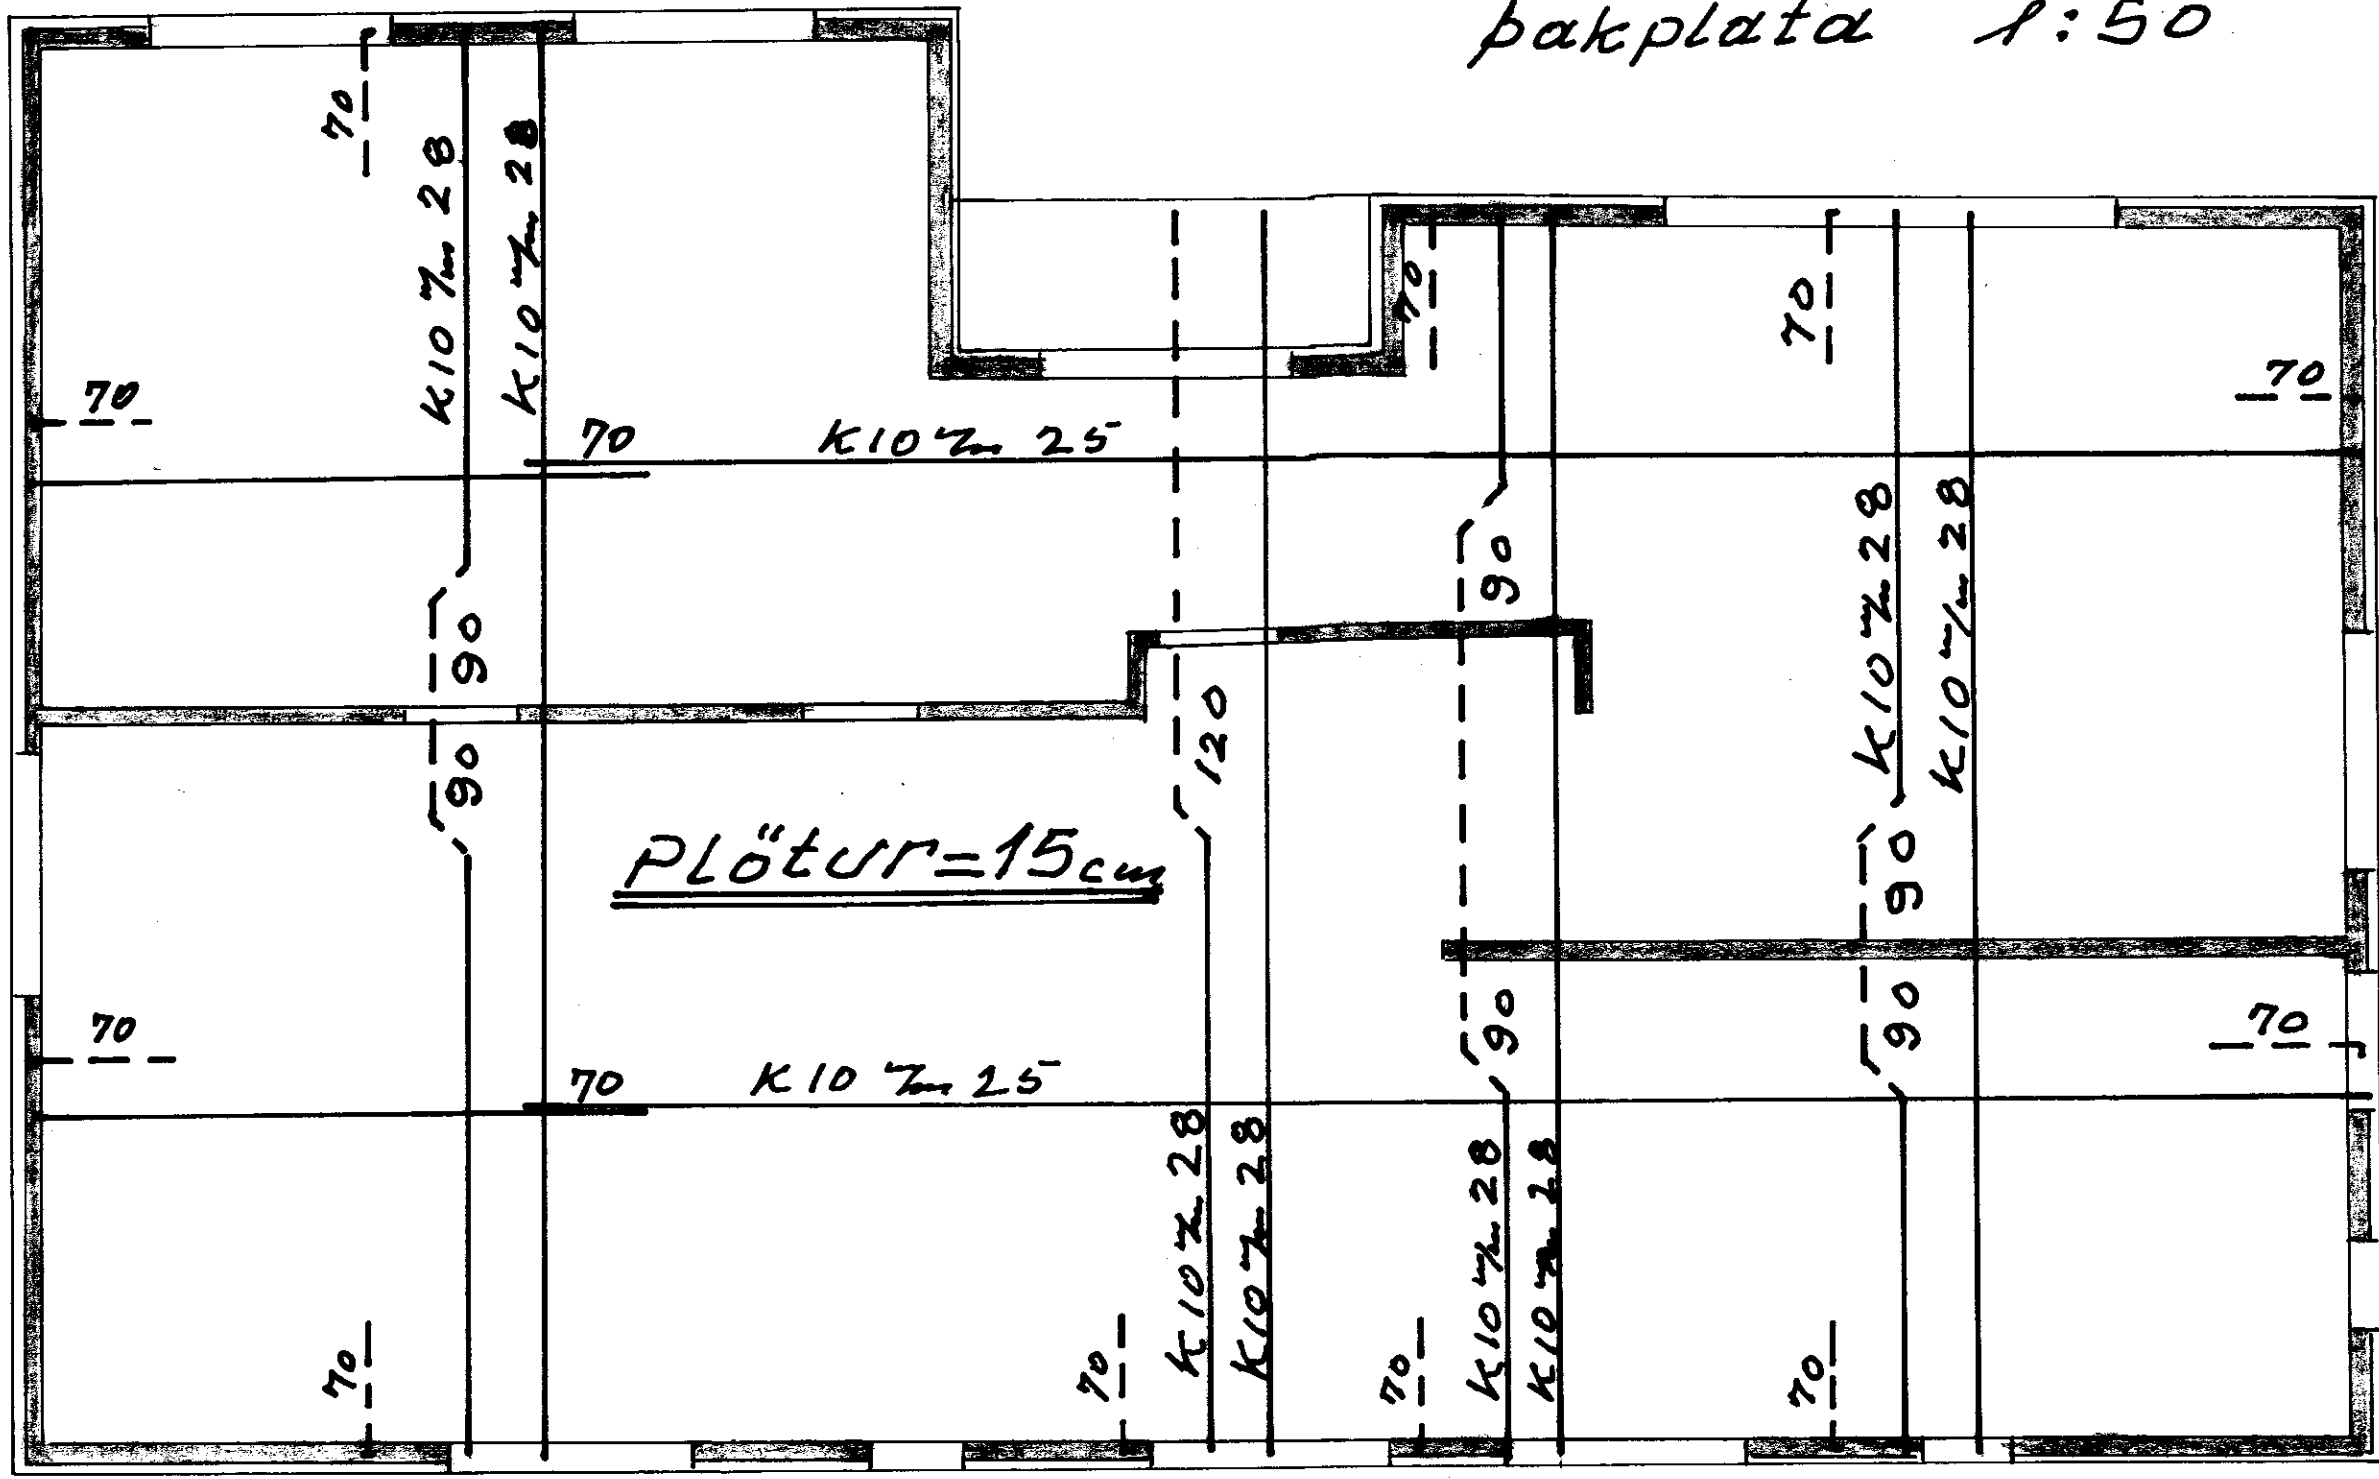

2.1.1982
 H. H. H.