

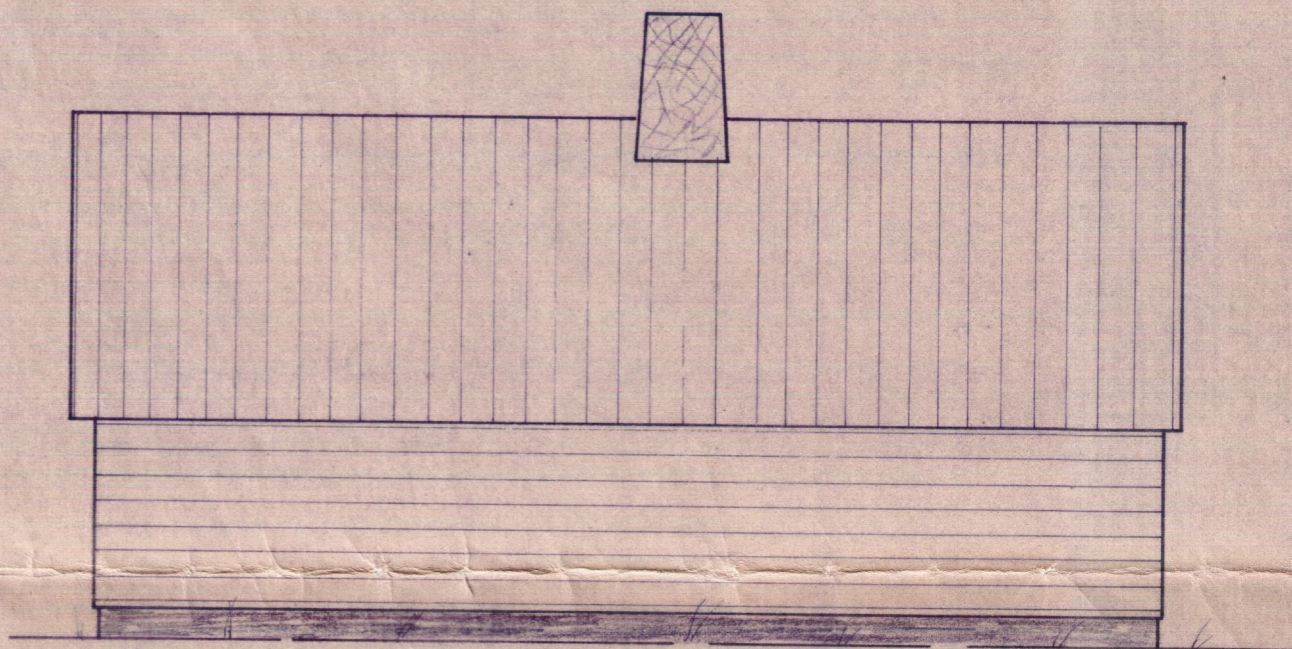
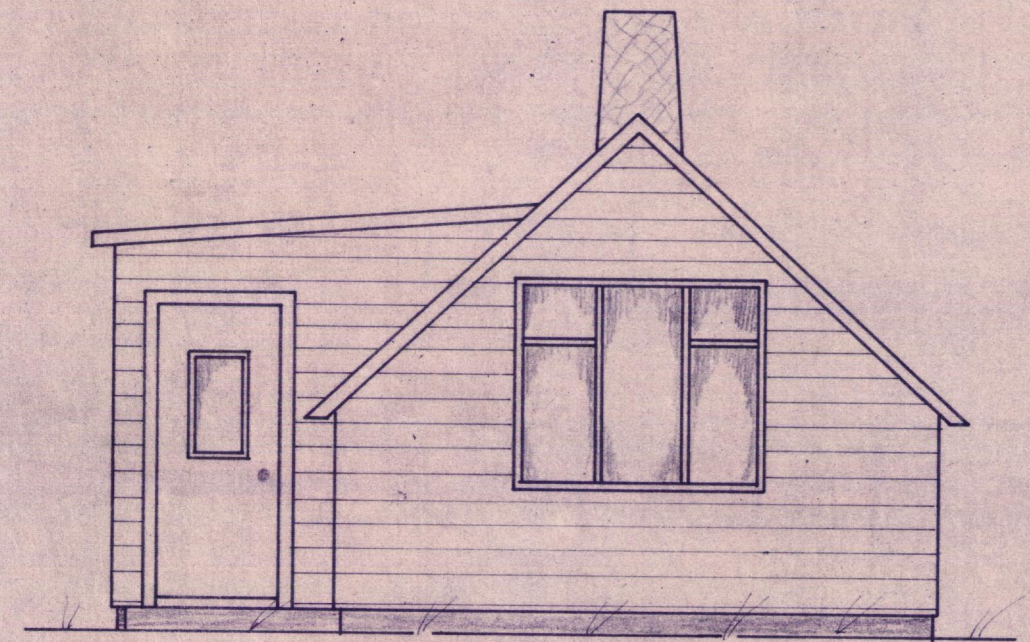
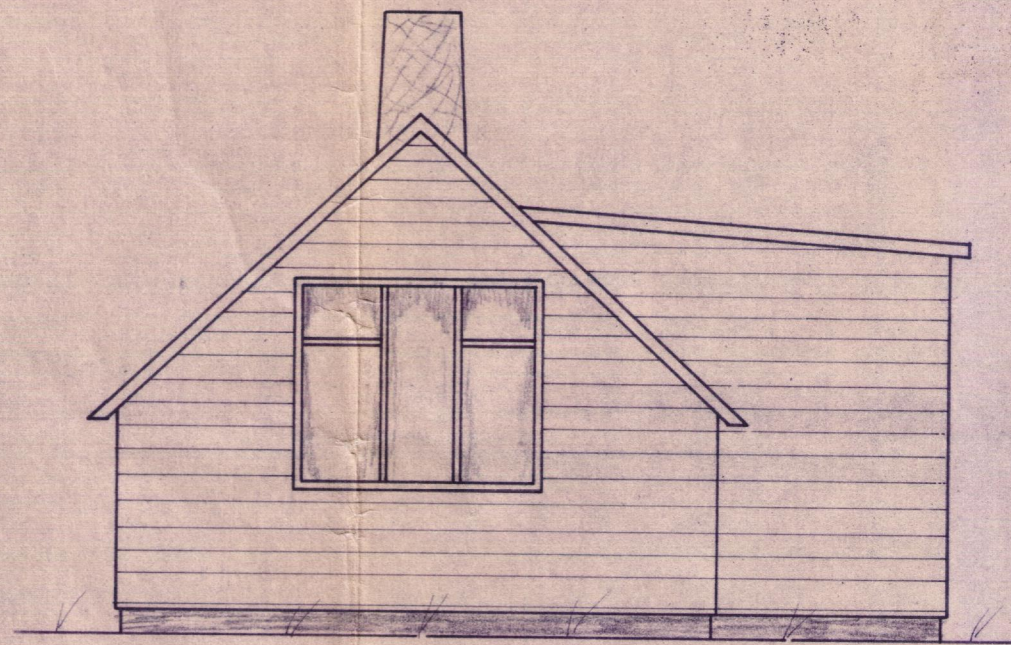


4240
1250
2990

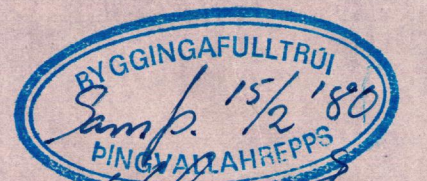

7100
4600 2500

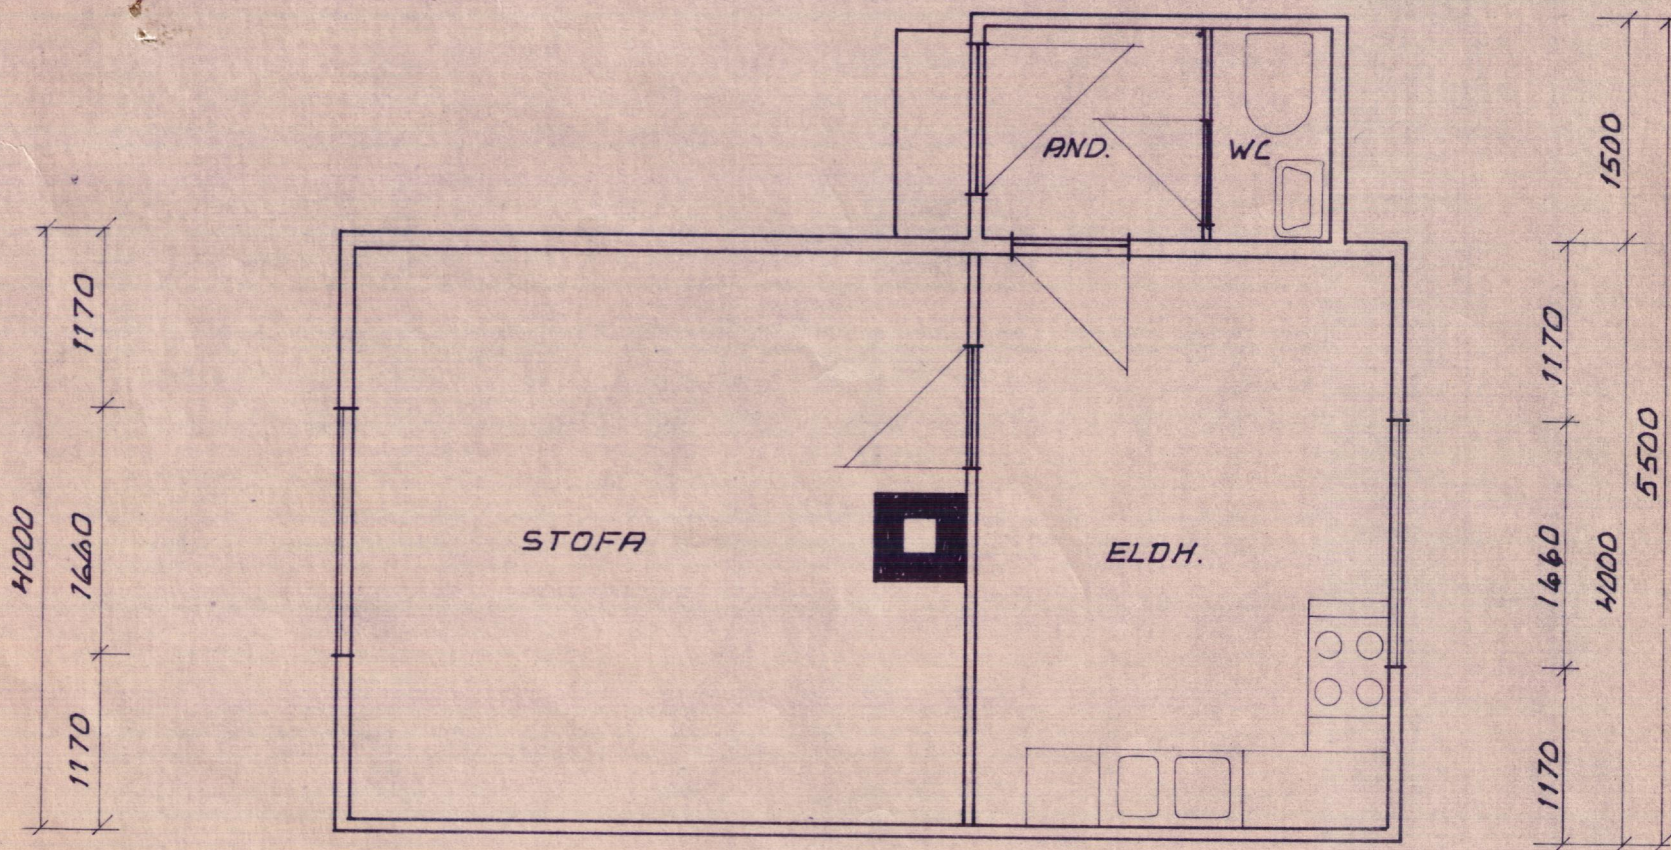

Arnimar Ólafsson

SUMARHLIS KRISTJANS INGOLFSSONAR
GRUNDARTÚNI 4. AKRANESI.

ÚTLITS MYND M 1:50
STERÐ HÚSS 32.5 M²
MÁL. MM

AKRANESI 25-6 '79 K.B. KJ.