



GRUNNMYND 1:50

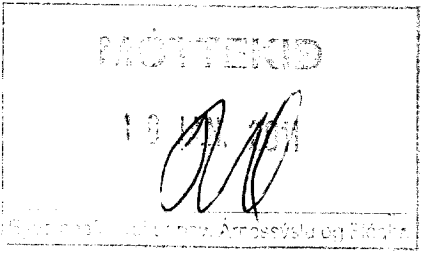


ÁRITUN SAMRÆMINGARINNUNÐAR

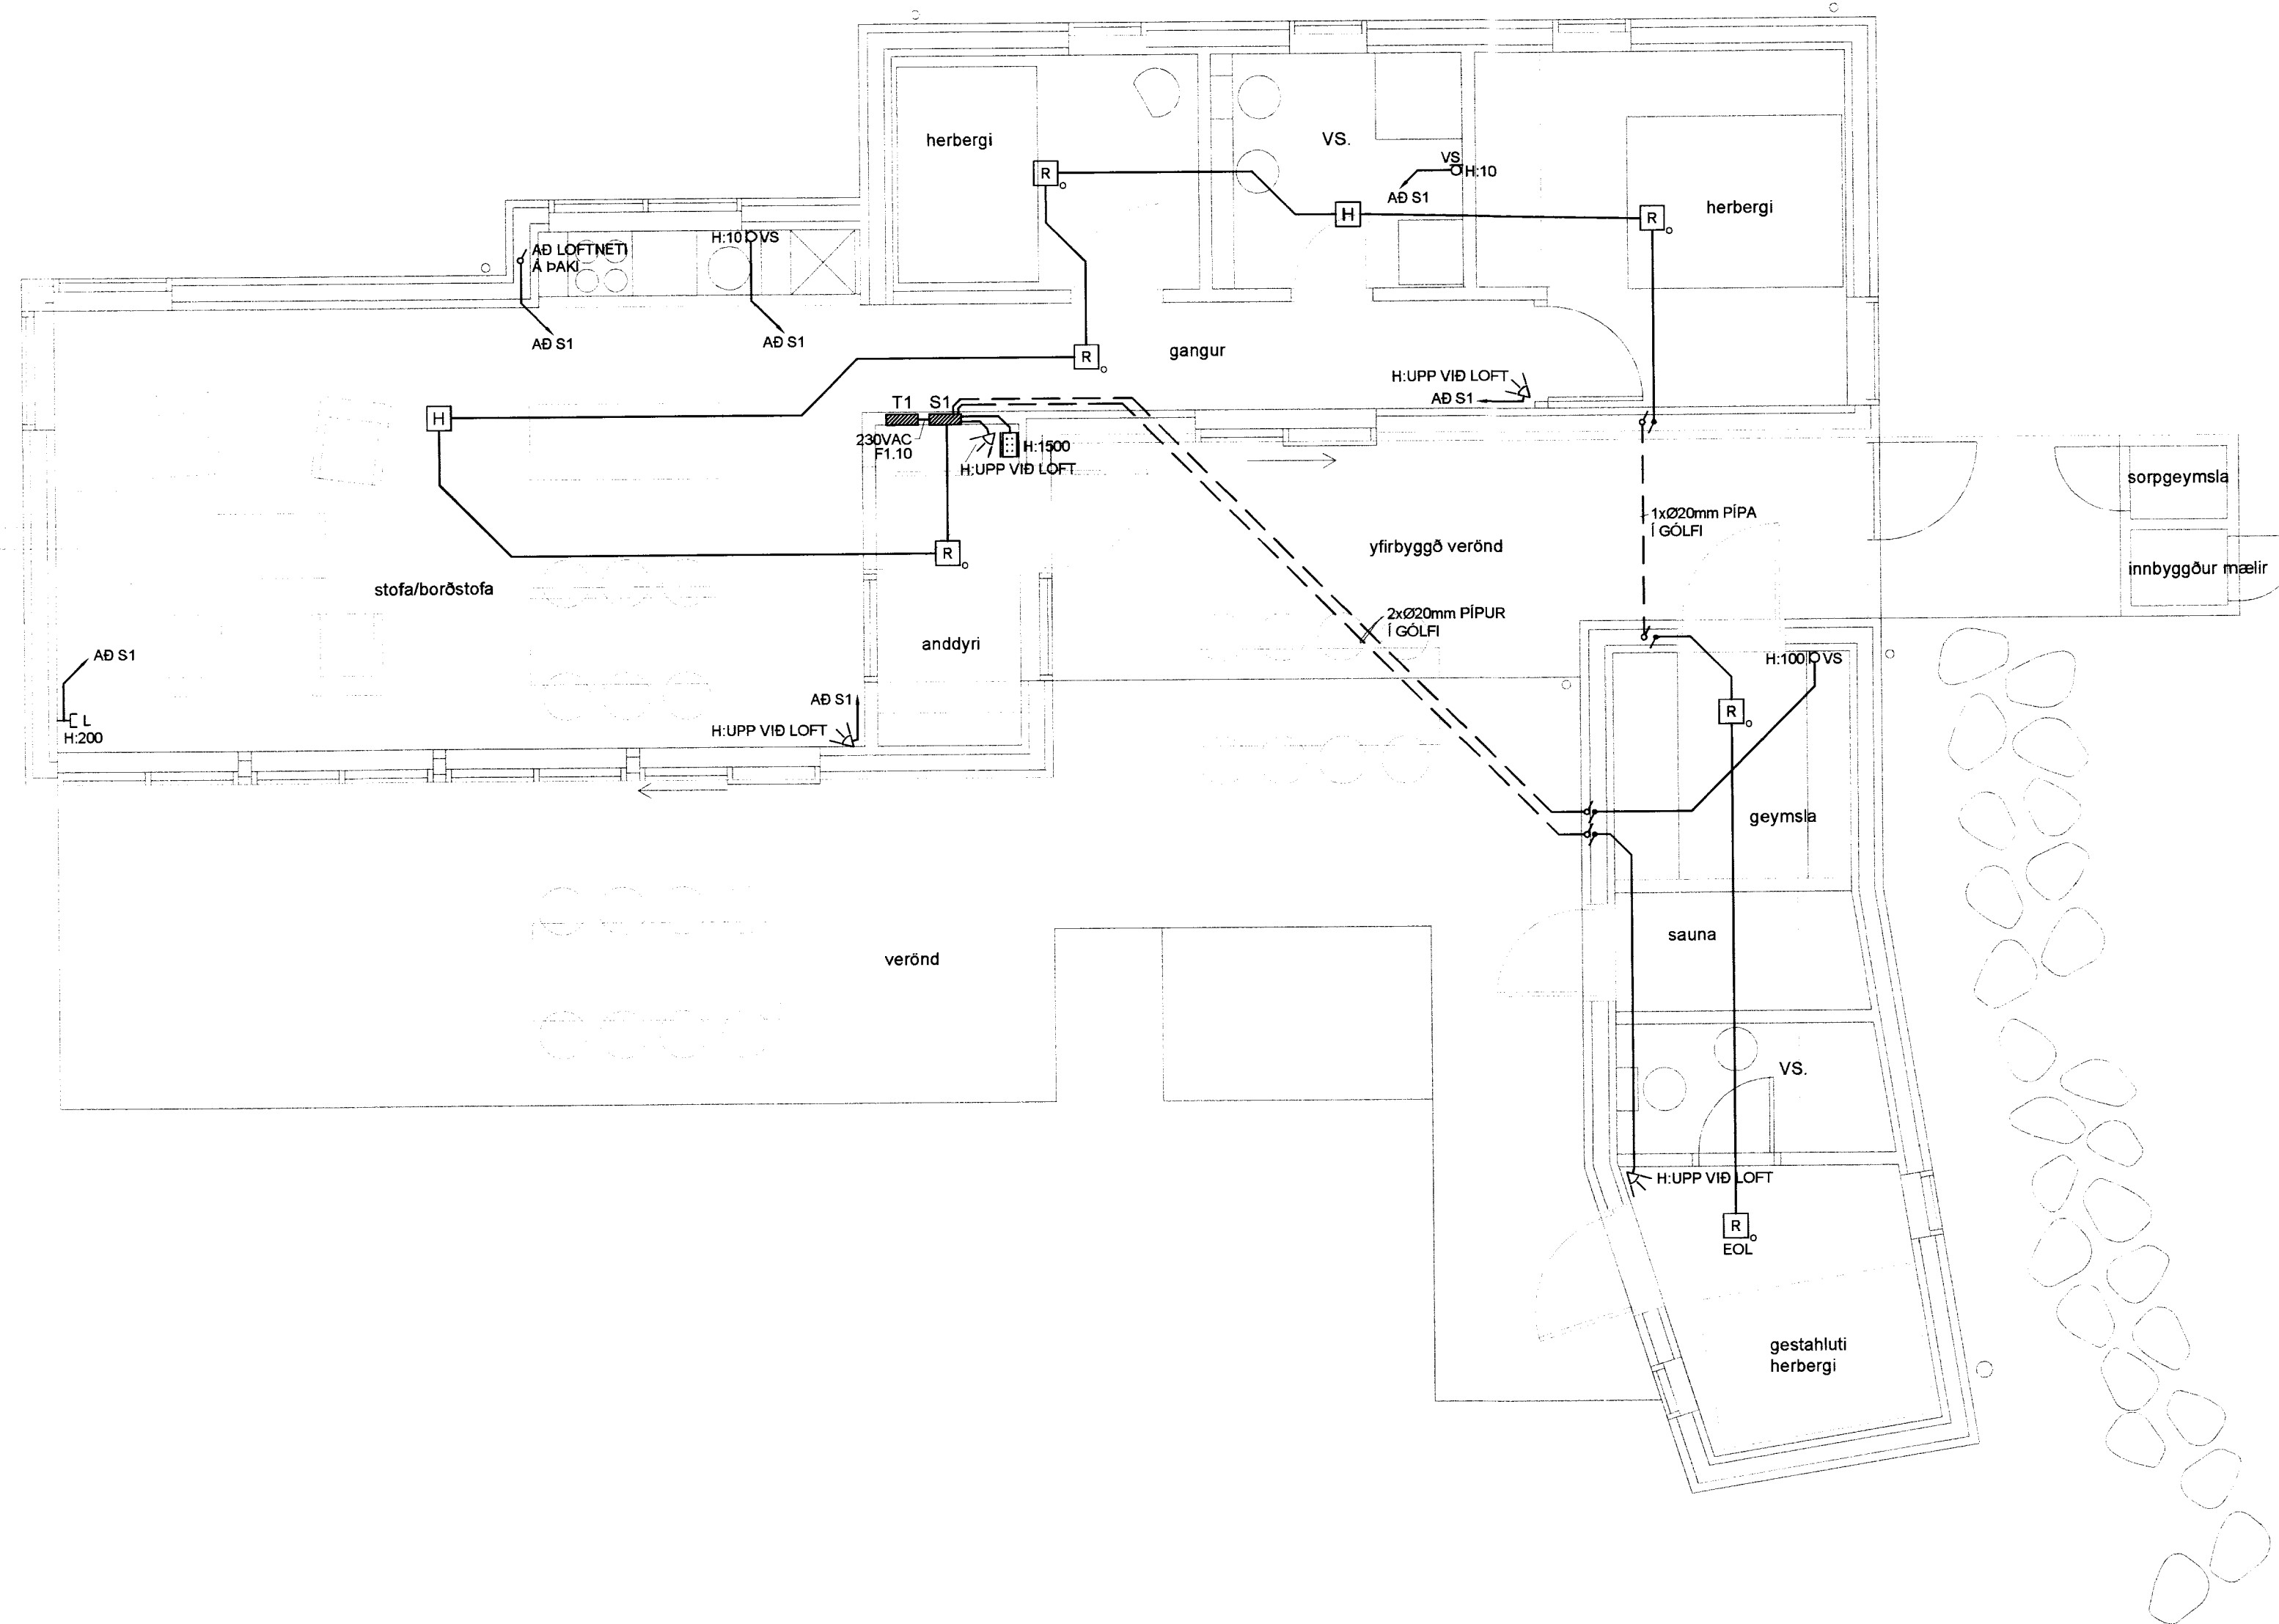

TILVÍSANIR:
ALMENNAR SKÝRINGAR SJÁ BL. NR. A-1

BR.	DAGS.	BREYTING	REKNI	TEKNI

 

VSÓ RÁÐGJÖF

BORGARTÚNI 23, 105 REYKJAVÍK, Sími 565-6000, Símafaxi 565-6010, netfang vs@vs.is

DYNDJANDISVEGUR 33
BLÁSKÓGARBYGGÐ

RAFKERFI	HANNADETEKNI
SMÁSPELNA	YRFARBR. <i>LA</i>
1. HÆÐ	SAMYKKT <i>Simon Unnarsdóttir</i>
GRUNNMYND	KT. <i>Su</i> 110956-7769

KVÆÐI 1:50	REYKJAVÍK	14.12.2010
VERNR.	TEKNI NR.	BR.

09240 R4-G1-01