
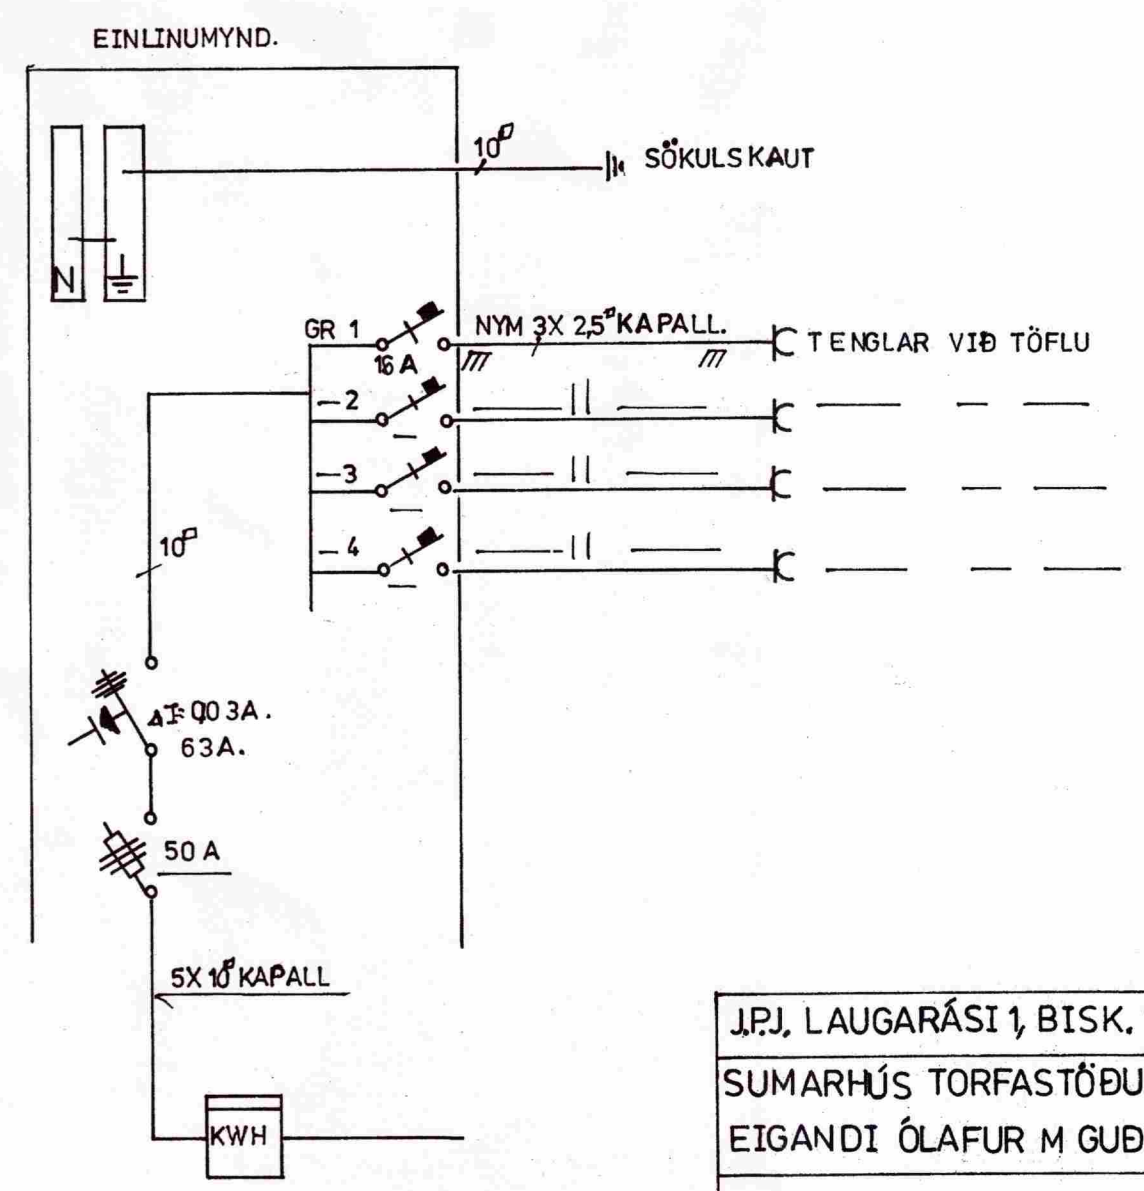
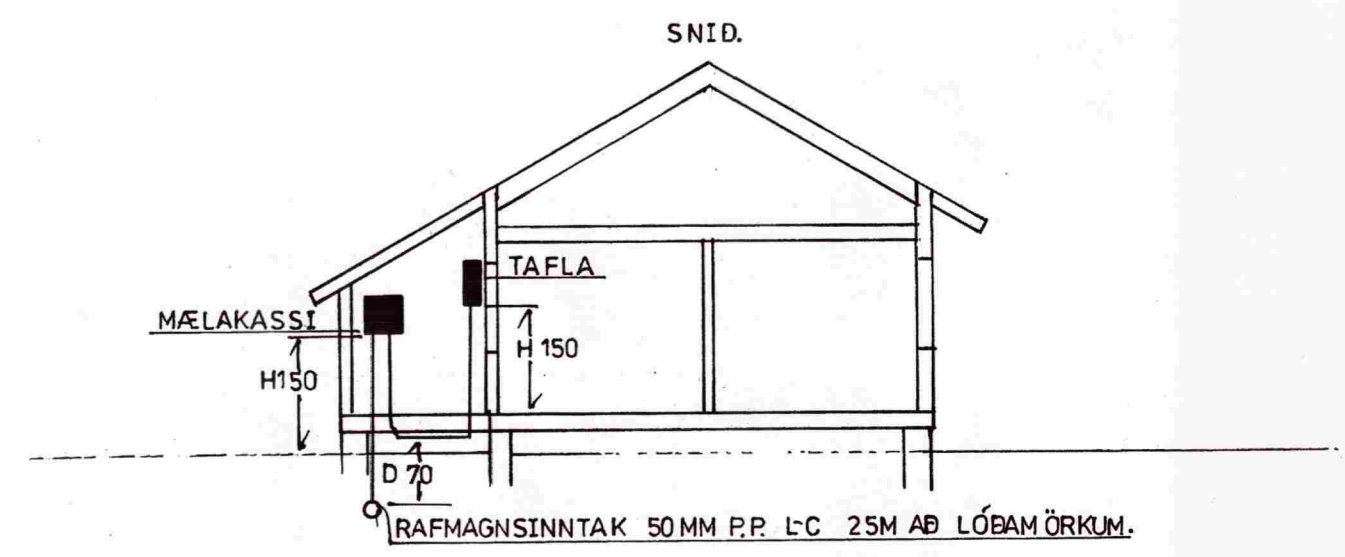
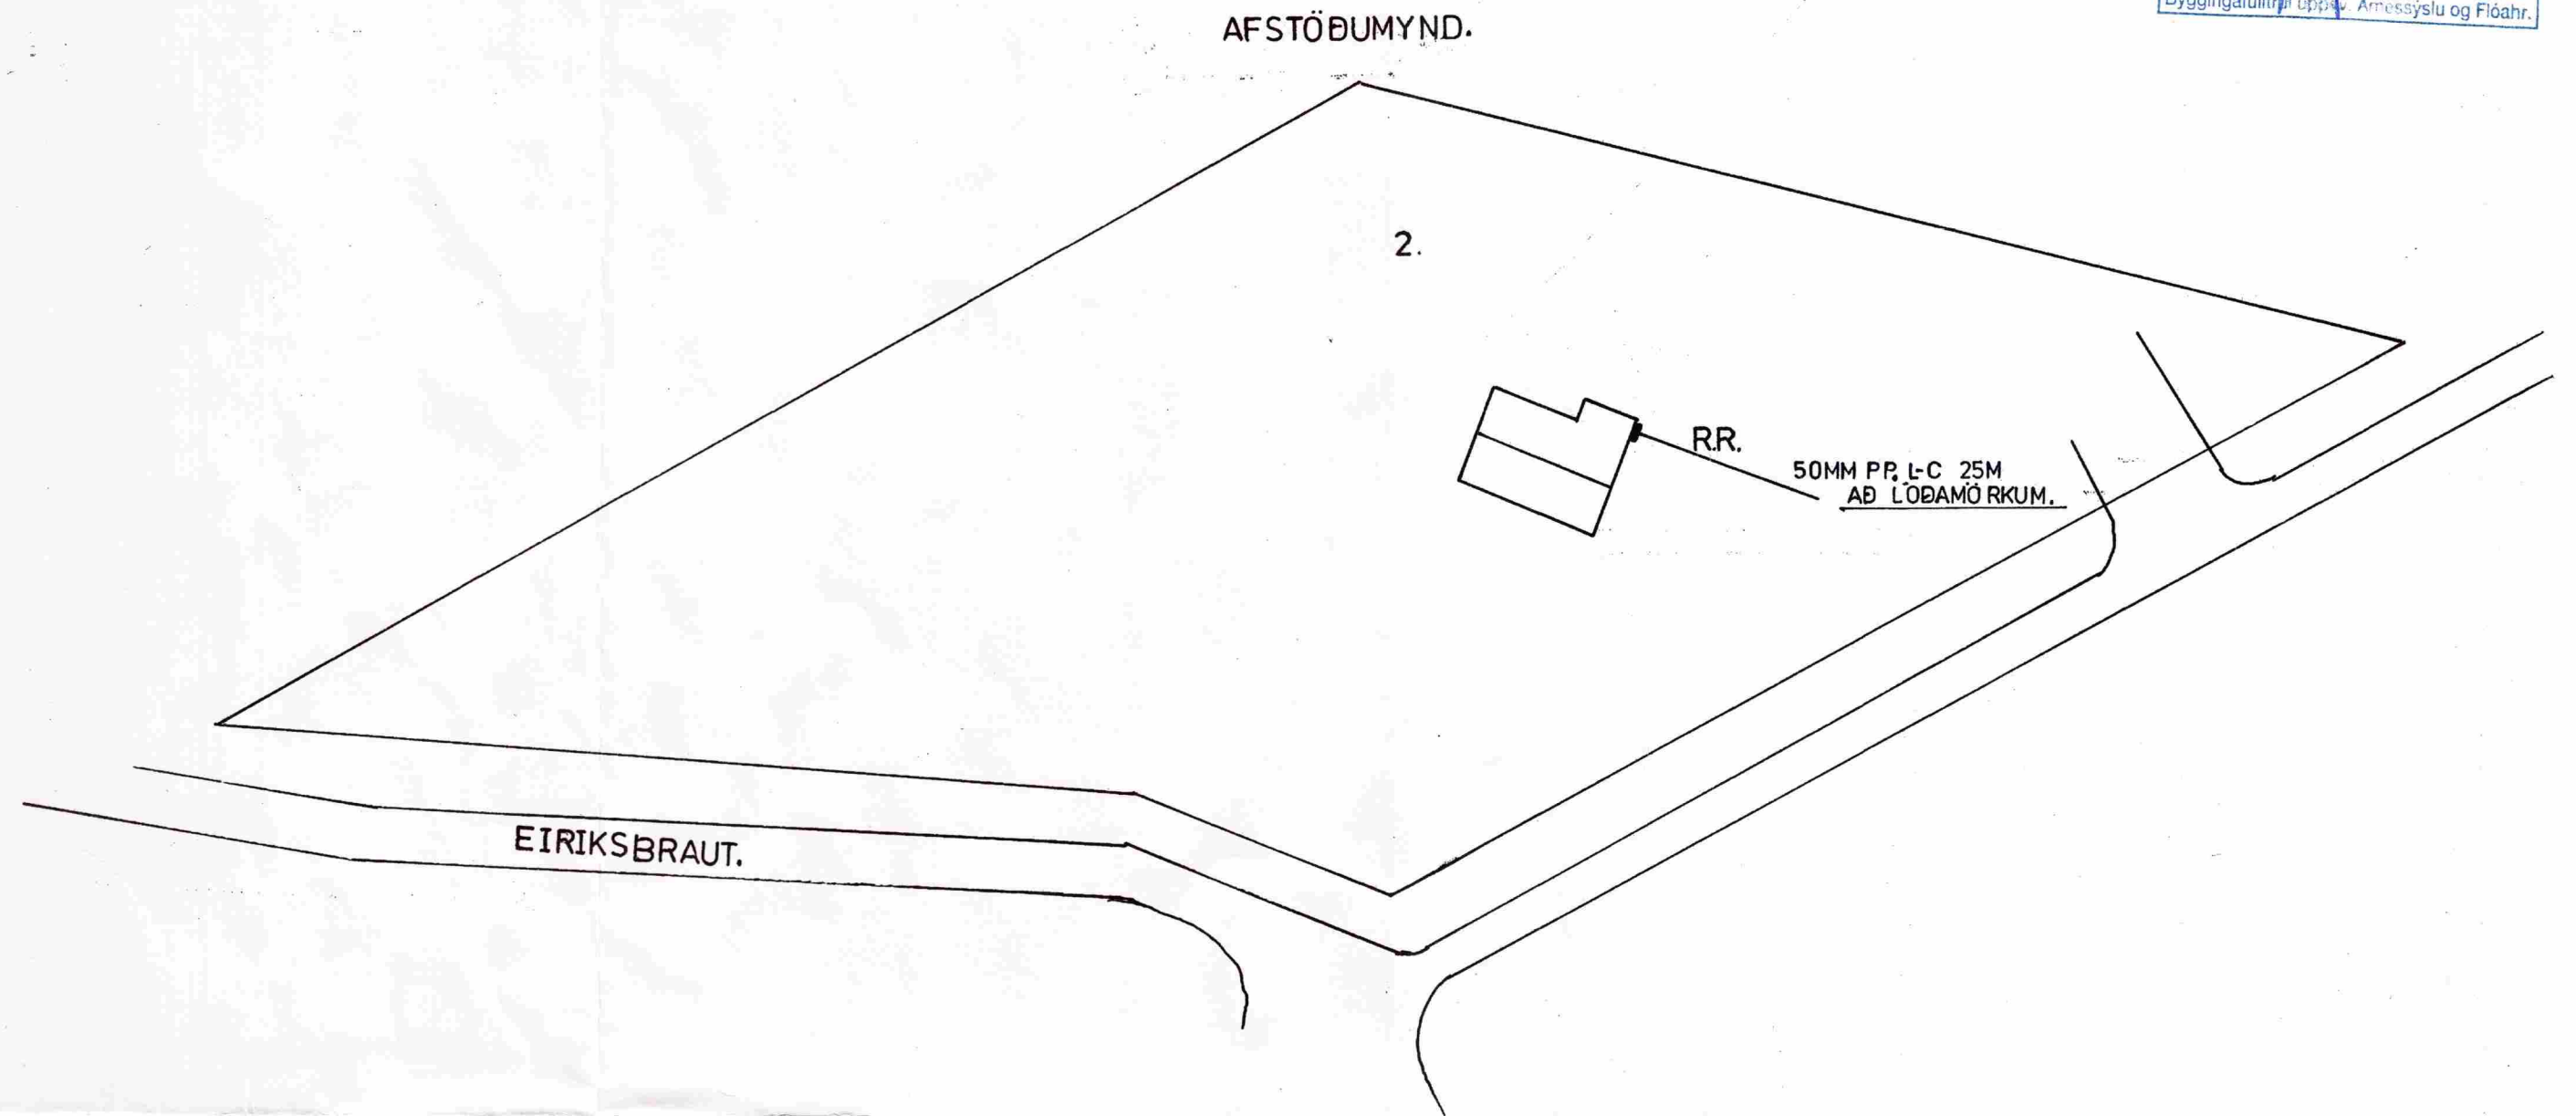


MÓTTFKID  
28 SEPT. 2012  
*Gulþórunn*  
Byggingáfulltrúi uppr. Amessýslu og Flóahf.

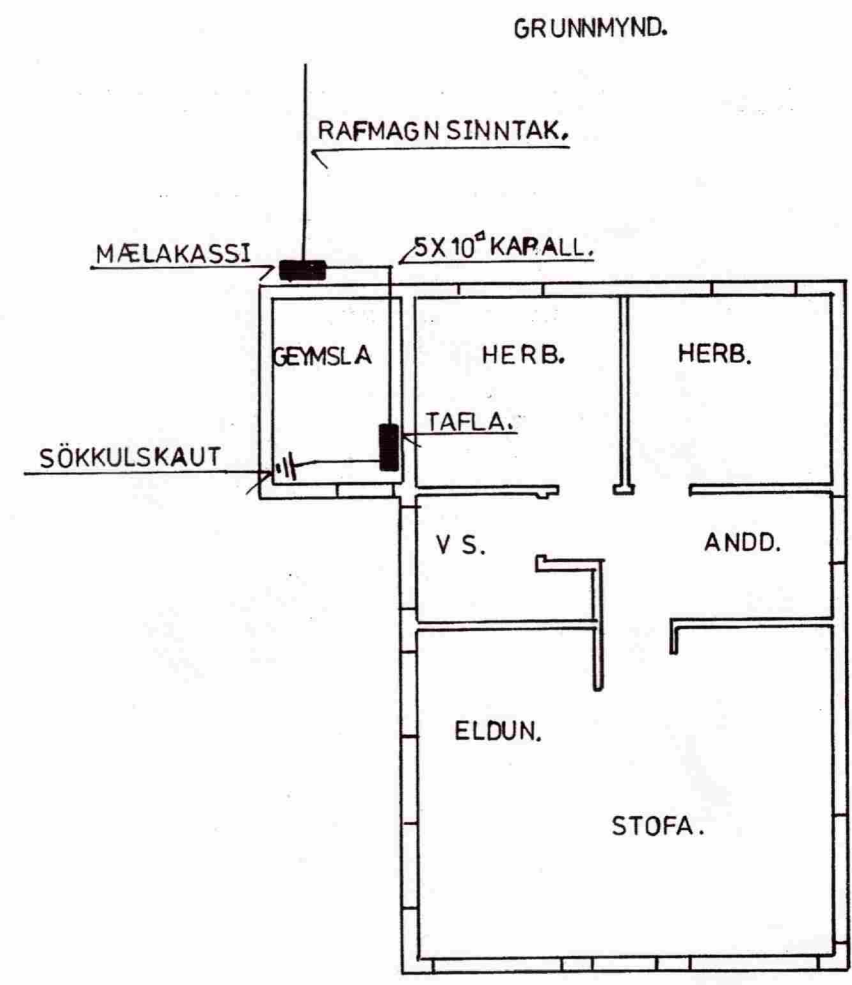

J.P.J. LAUGARÁSI 1, BISK. S 4868845, 893 7101.	
SUMARHÚS TORFASTÖÐUM EIRIKSIBRAUT 2, EIGANDI ÓLAFUR M GUDNASON.	BL 1. TEIKN J.P.J.
R A F L Ö G N.	SEPT 2012.
	LNR: 218744.
SAMP: <i>Jens Blás Jónsson</i>	NR 20.