

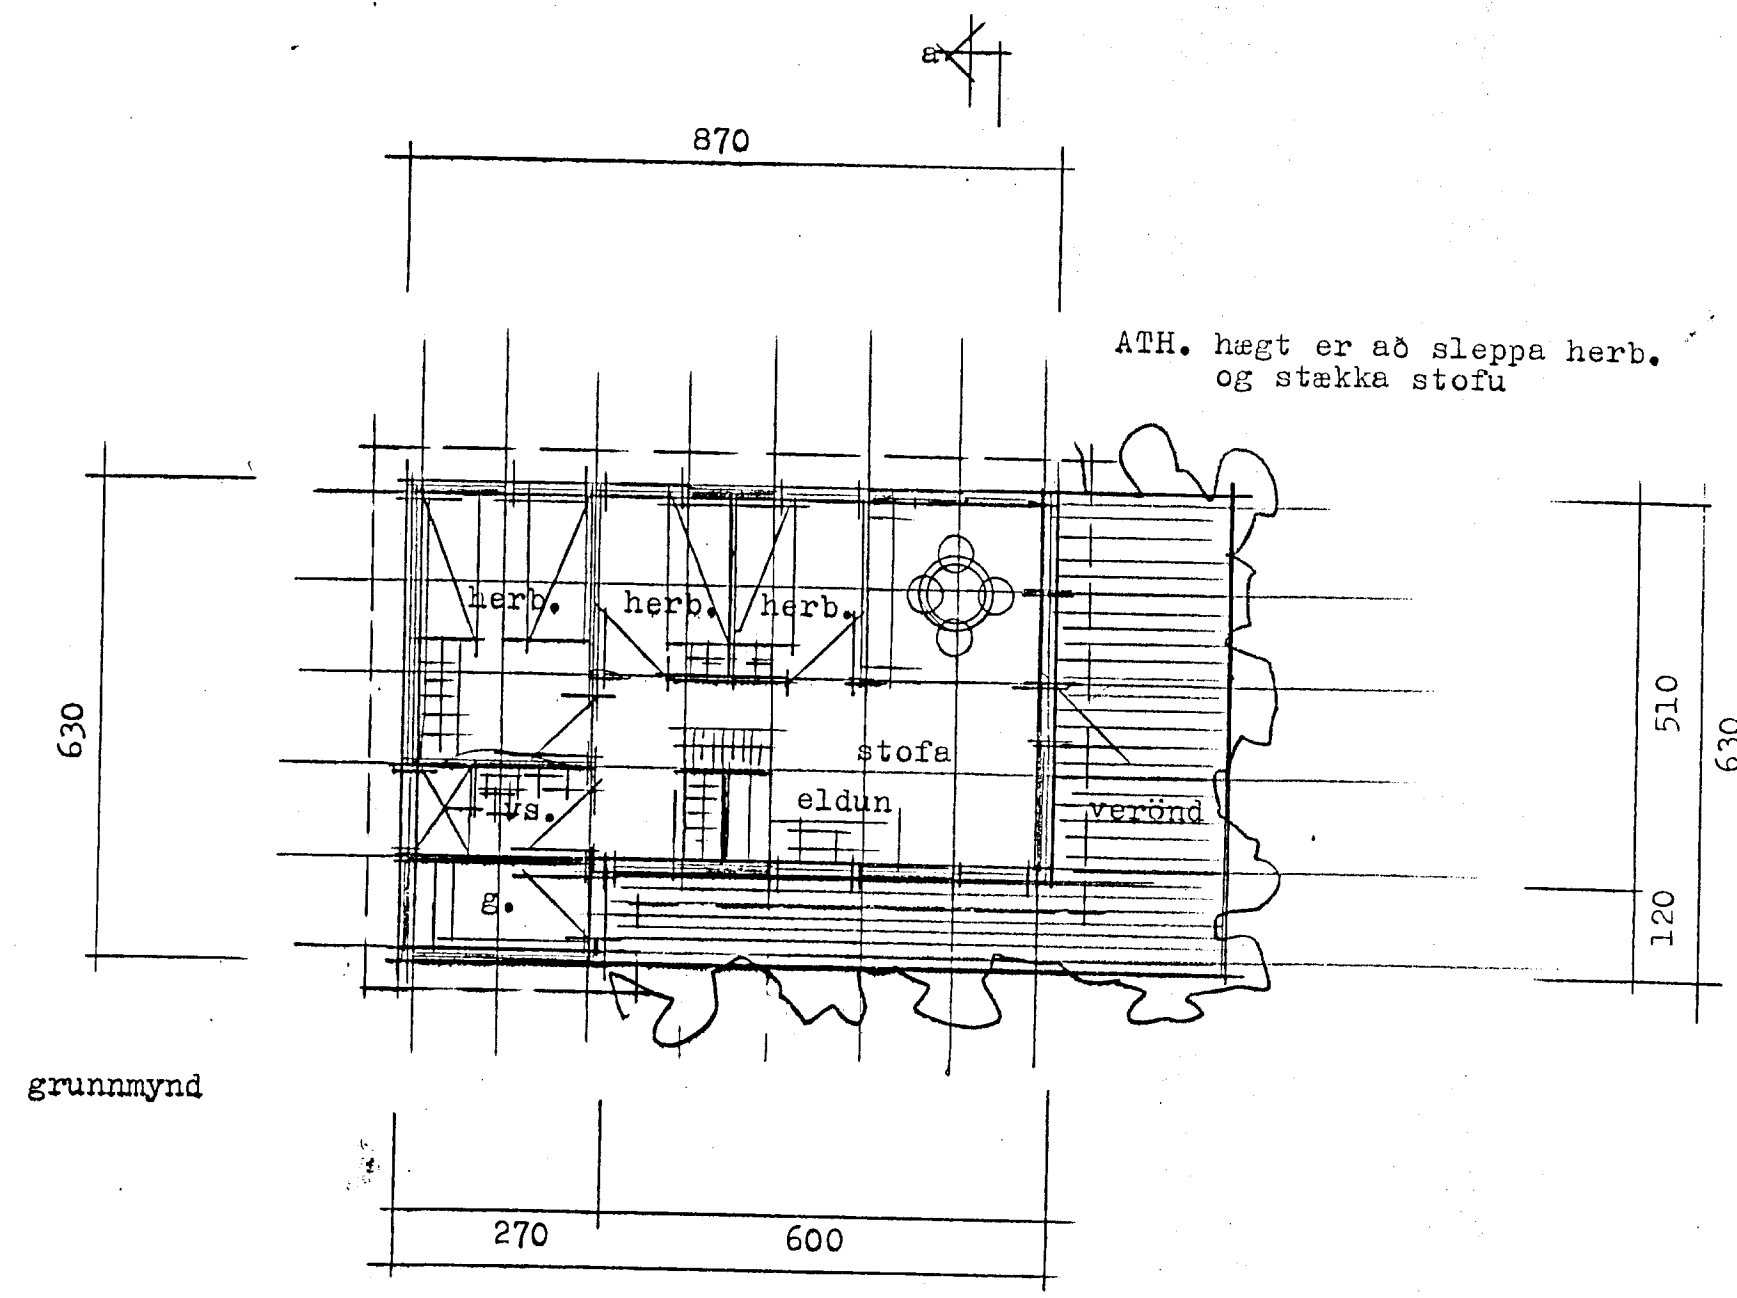
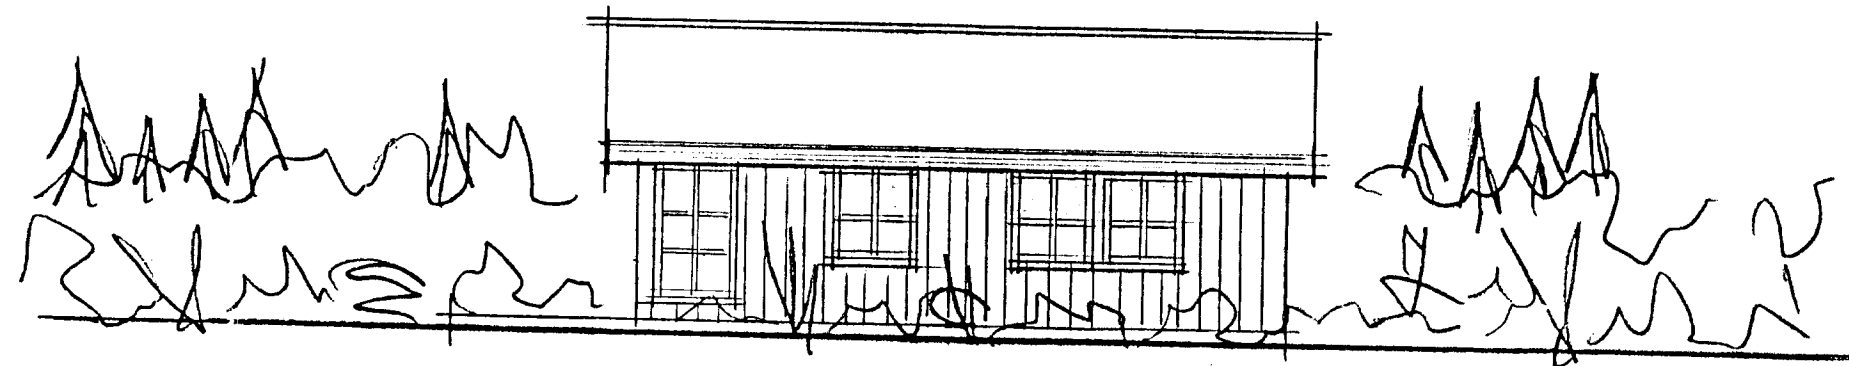
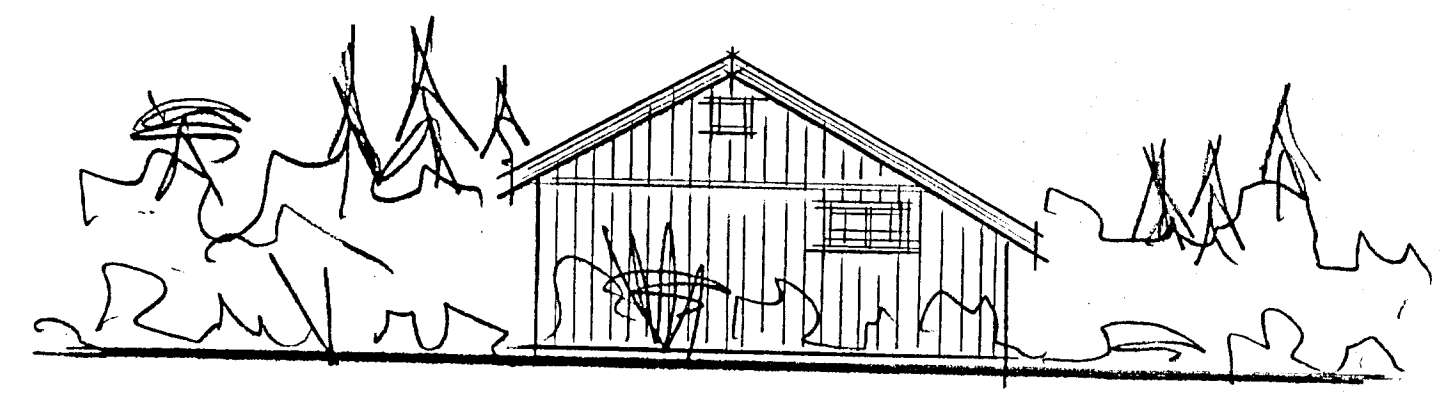
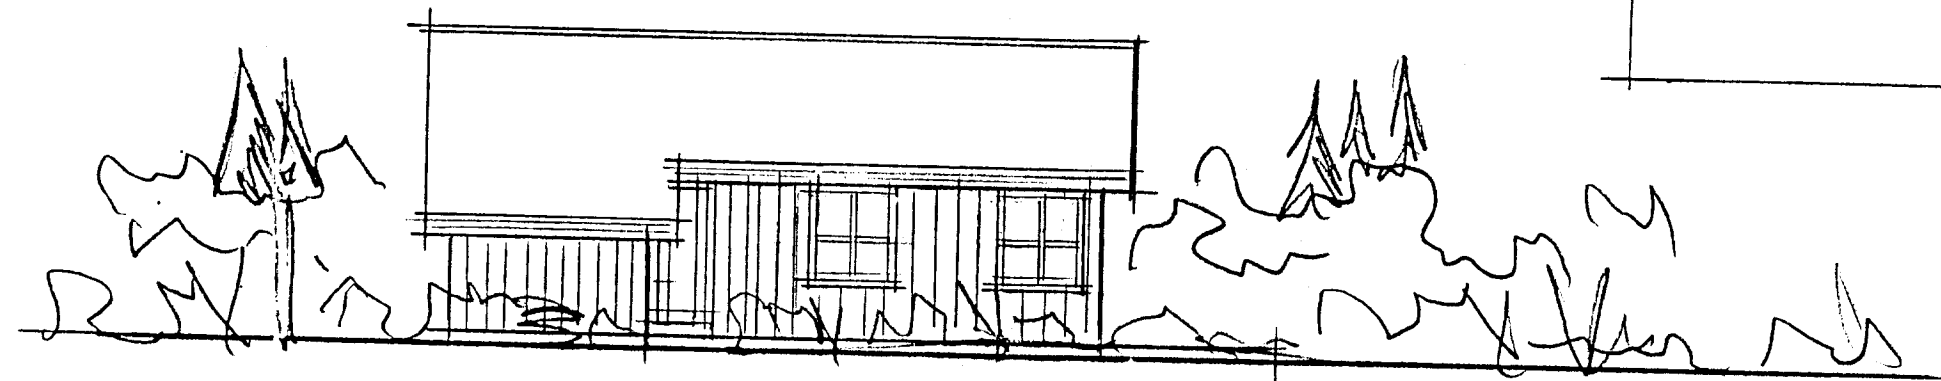


BYGGINGAFULLTRÚ  
 Samp. 21/90  
 ÞINGVALLAHEPPS  
 Sigurður Hjartarsson

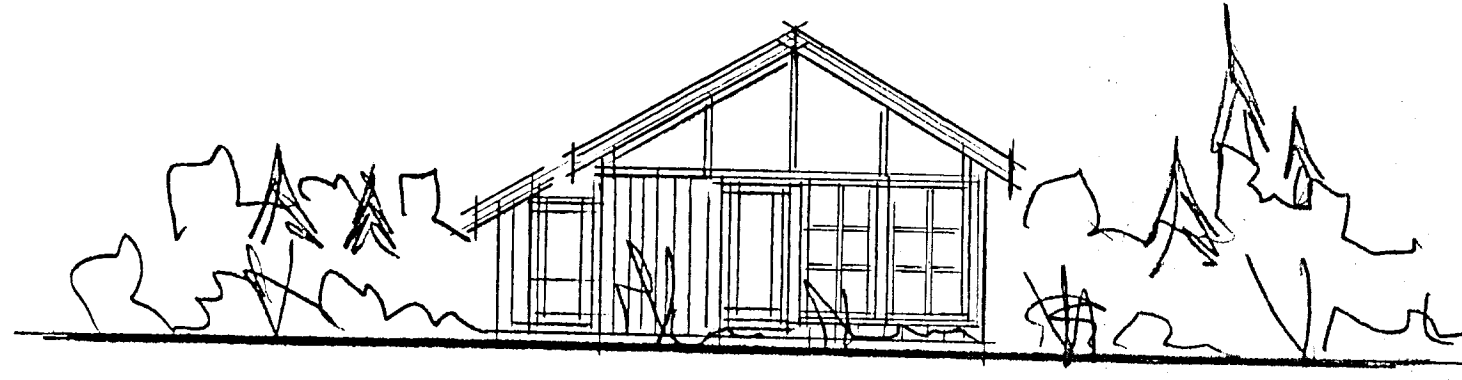

grunnmynd

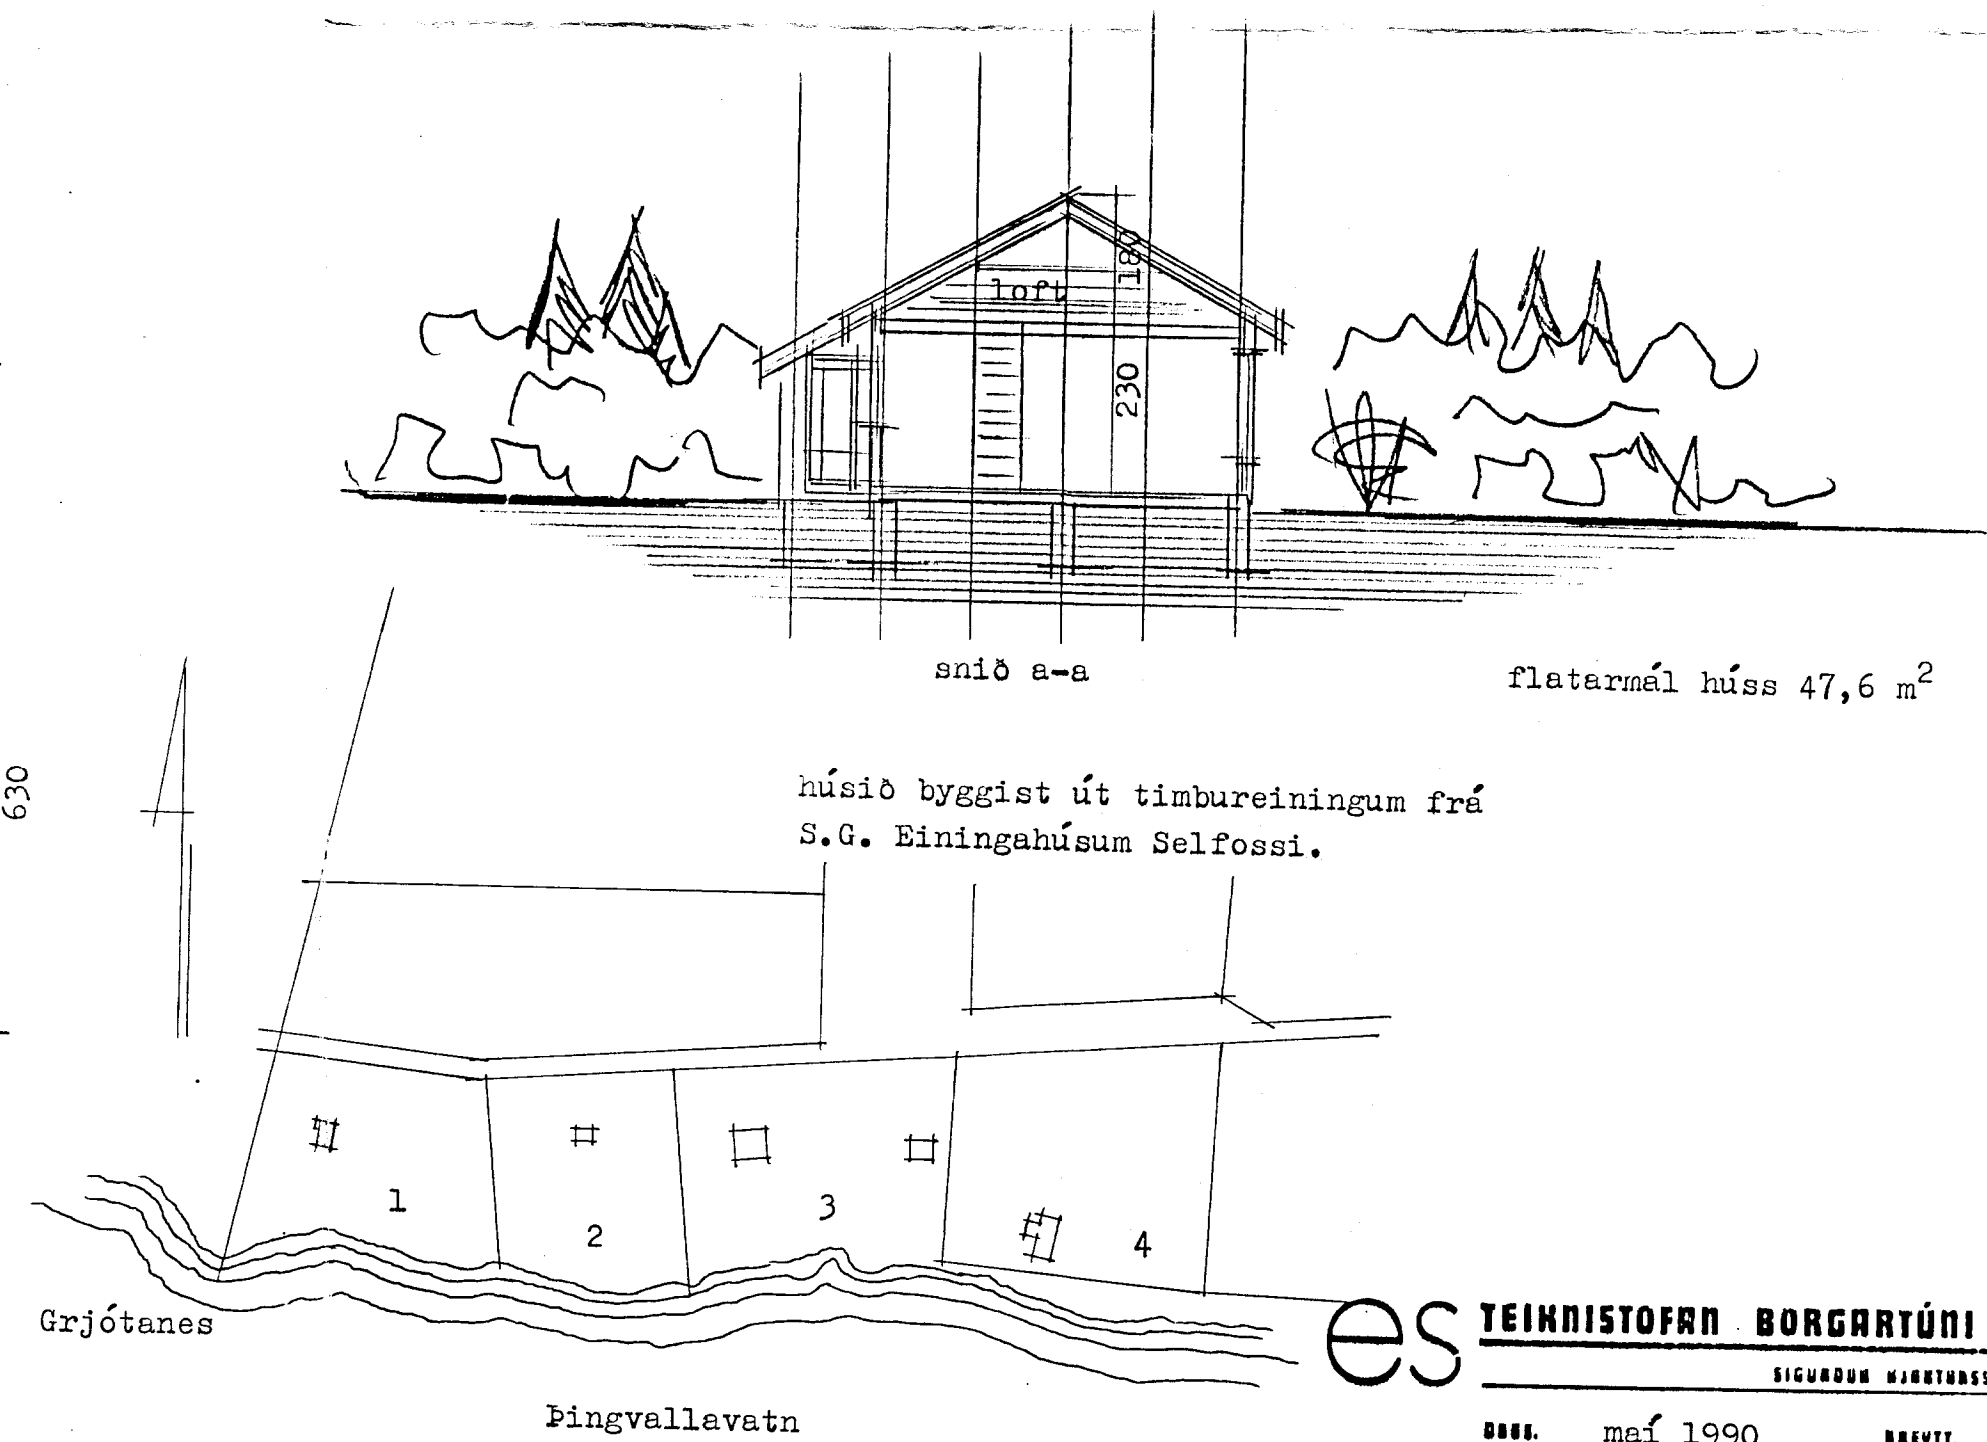

es TEIKNISTOFAN BORGARTÚNI 29 RÚK 5.33930  
 SIGURÐUR HJARTARSSON

maí 1990

Sigurður Hjartarsson