


Blað nr 2

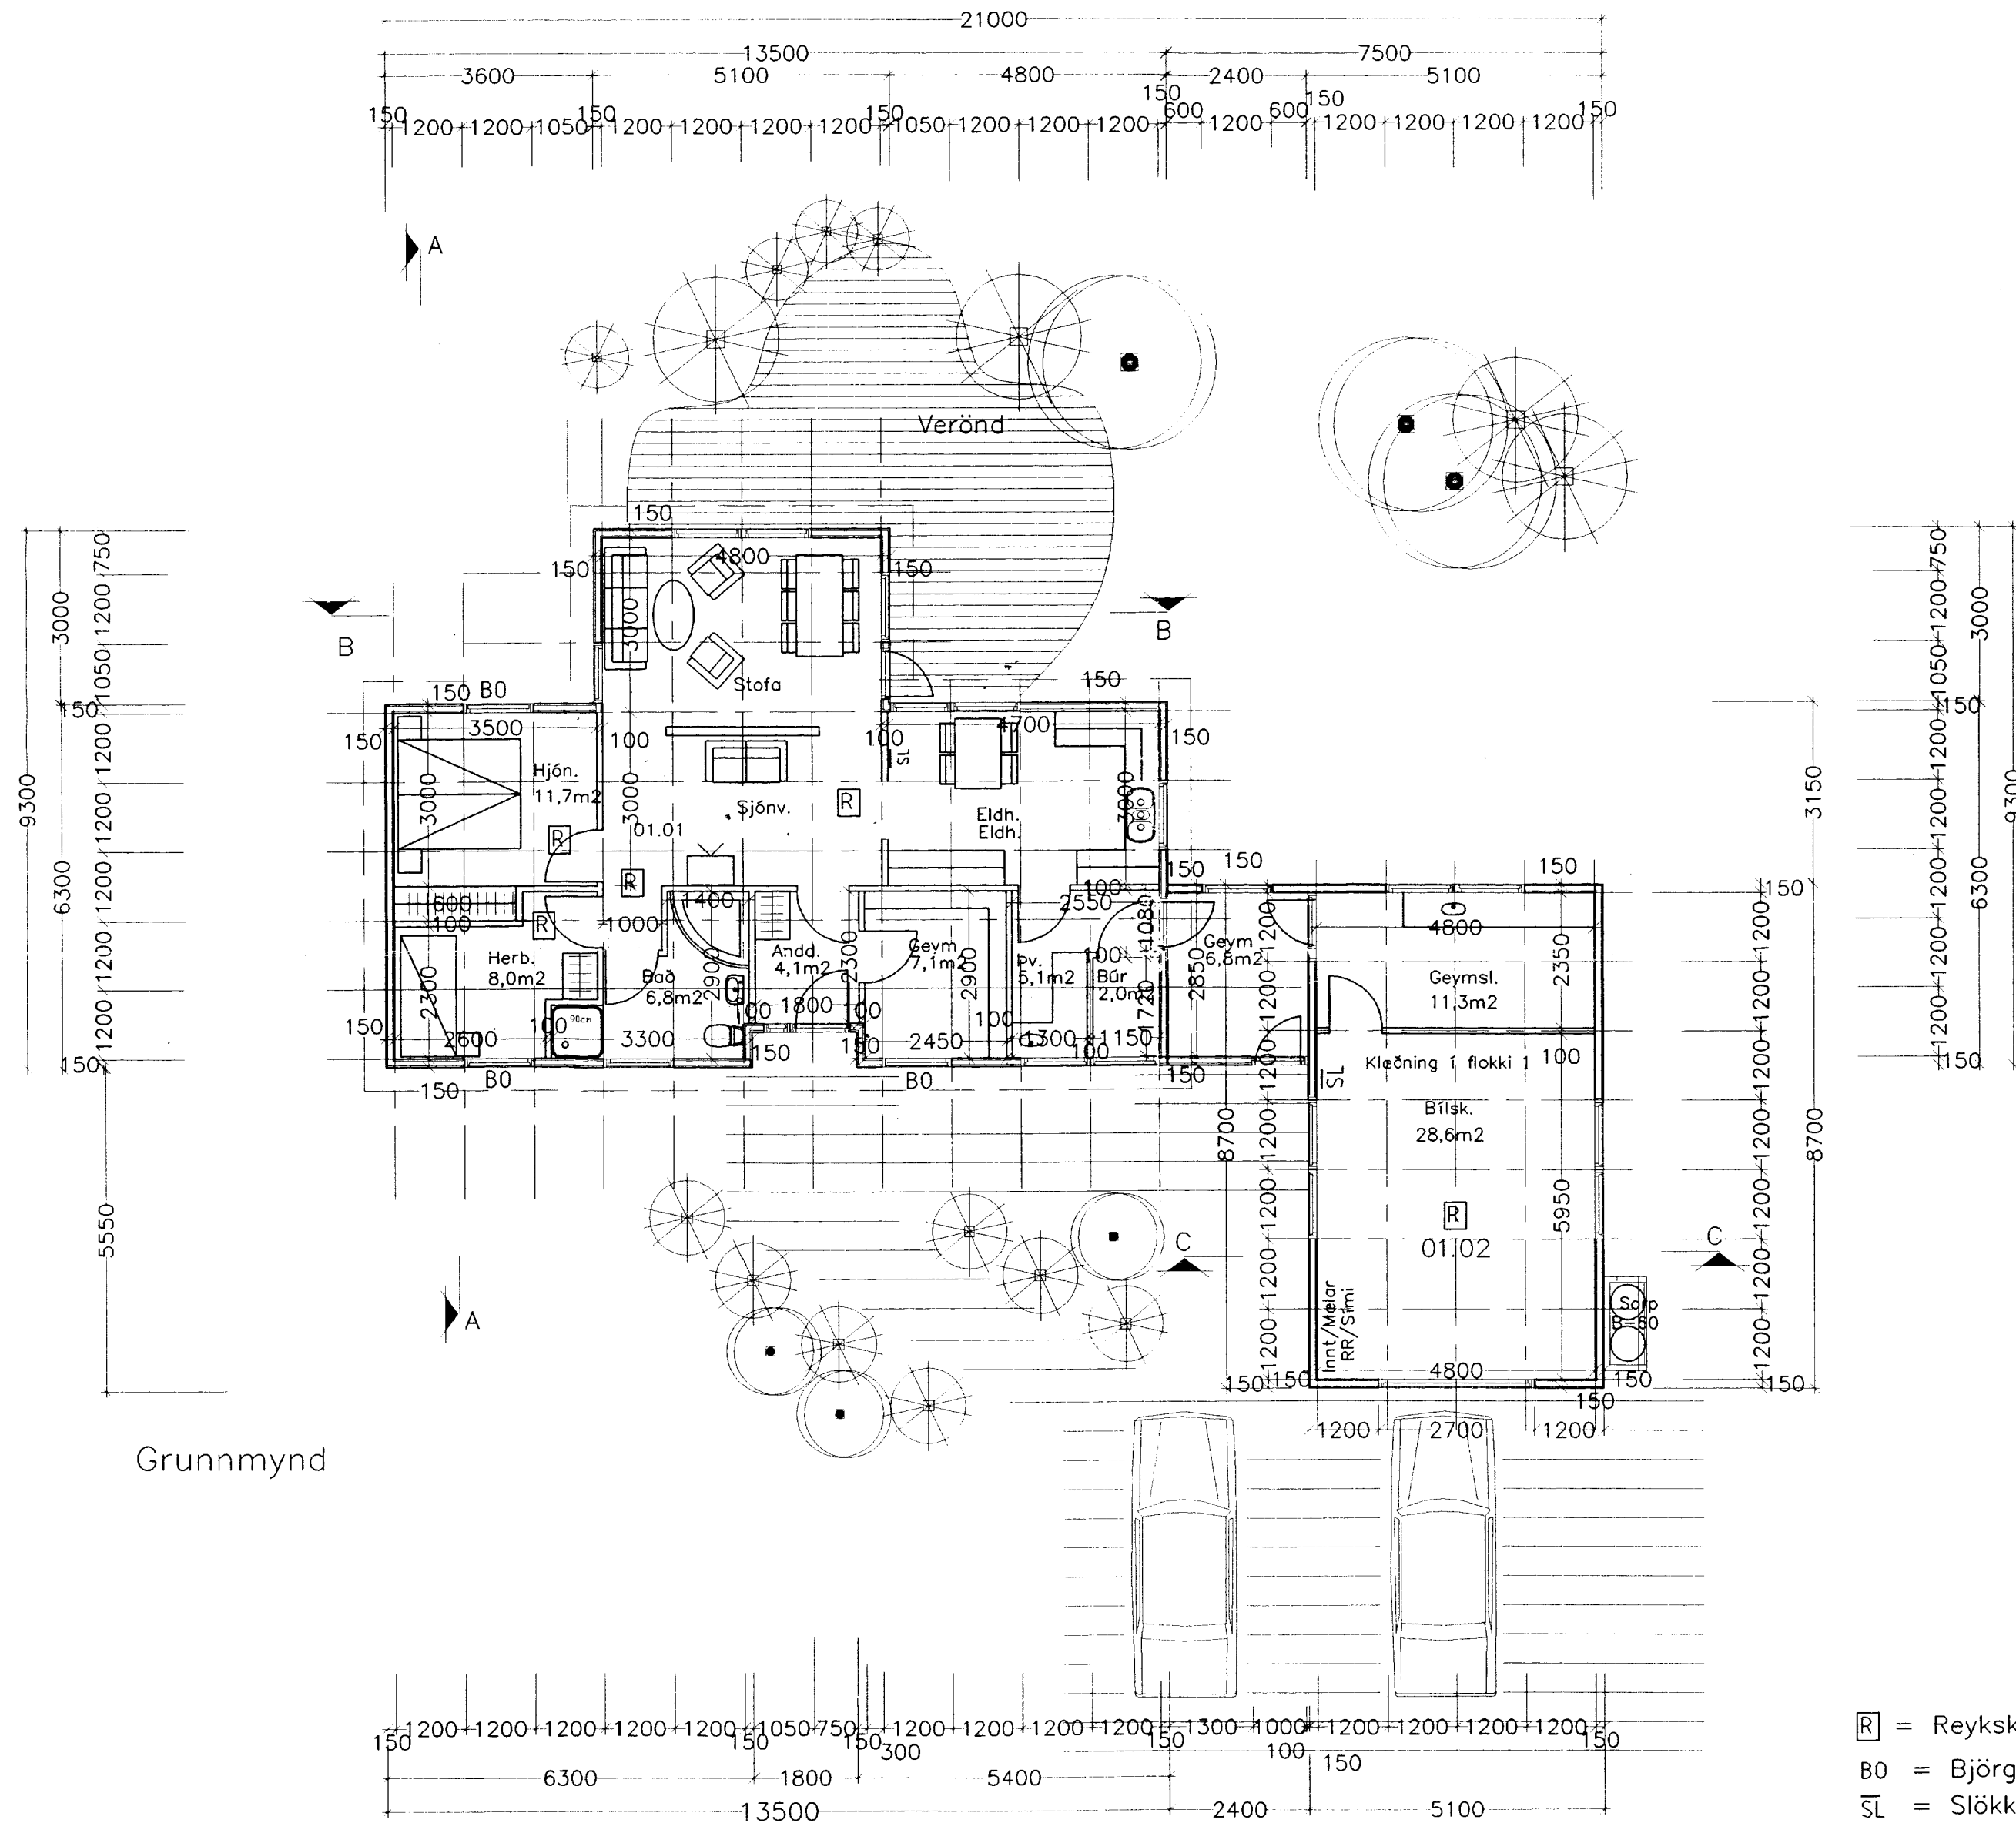

Grunnmynd

- ⊠ = Reykskynjari
- B0 = Björgunarop
- SL = Slökkvitæki

TEIKNISTOFAN Sudurlandsbraut 48 Sími 5887344 Fax 5887343

VERKHEITI: HEIDARBÆR NR 3 ÚTLIT

es SIGURDUR KJARTANSSON kt. 090246-2839

MAL.	1:100	BLAD.	2
DAGS.	110.09 1998		
BREYTT.			