



Undirritun samræmingarhönnuðar:

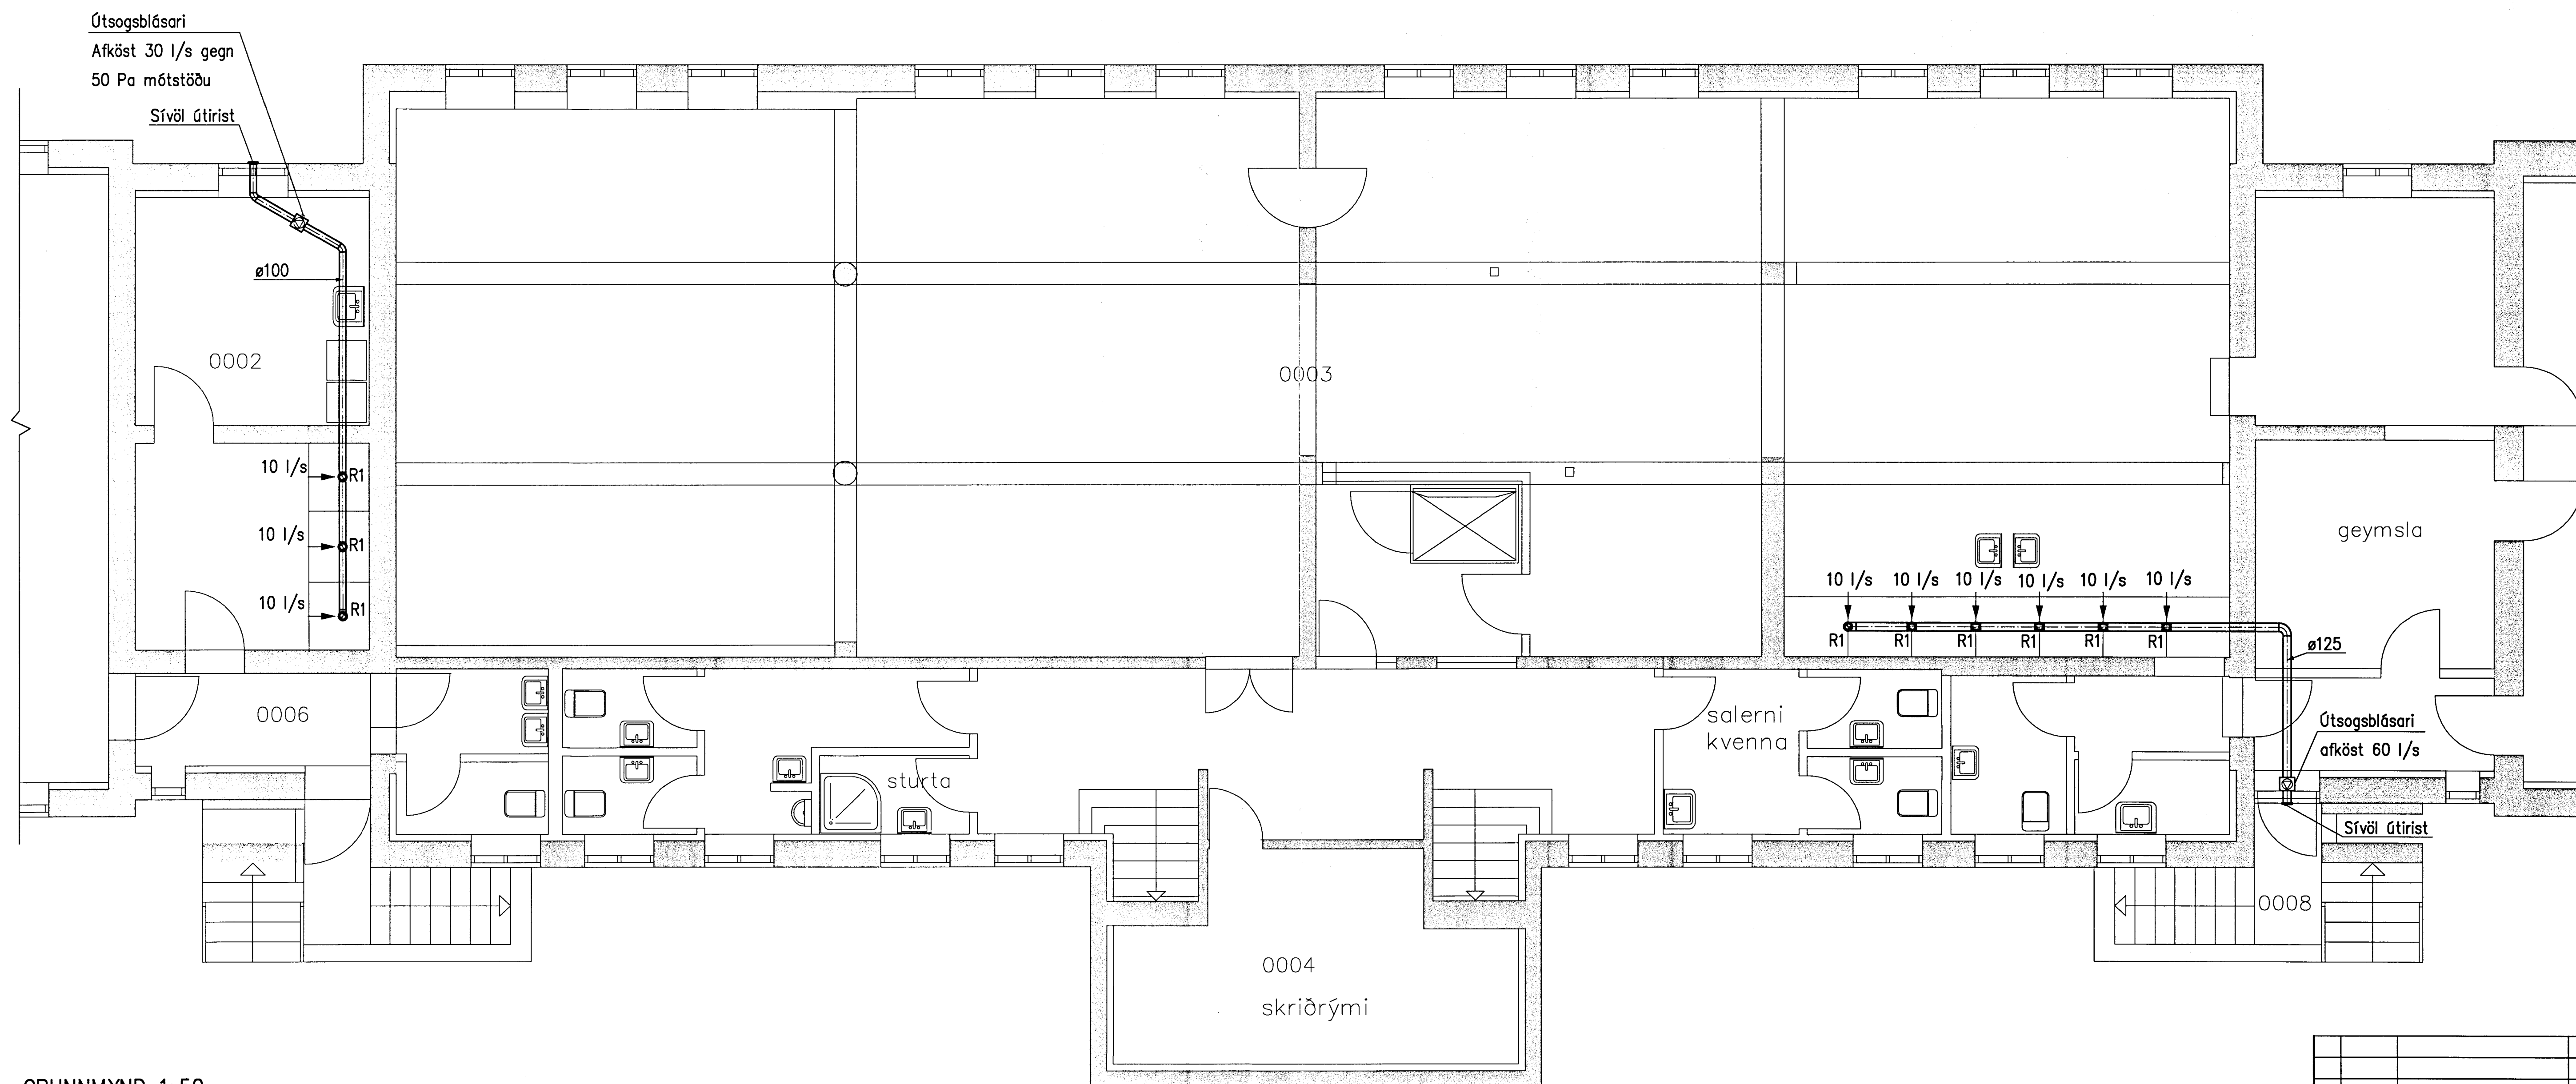

GRUNNMYND 1:50

**RISTAR**

R1 Sívöl rist  $\varnothing 100$   $q = 10$  l/s

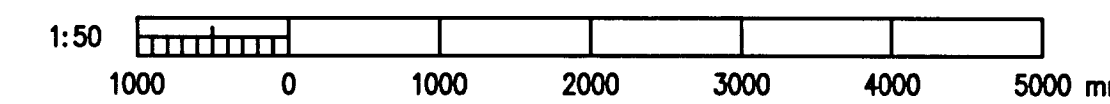

A		2013-06-19		VERKTEIKNING	AS	KME	FS	
Ótg.	Daga	Bræyting	Ha.	Yr.	Sp.			
<b>HÉRAÐSSK. Á LAUGARVATNI</b>								
LOFTFRÆSING								
GRUNNMYND KJALLARA								
		Árnóla 4 100 Reykjavík Sími: 422 8000 KÍ: 611276-0299 www.verkis.is						
Hönnuð:	AS	Tekni:	SGH	Yfirfarið:	KME	Mic:	1:50	
Sambærkt:	<i>M. Guðjónsson</i>							
Tölvunúmer:	K:\2006.11\94\tekn\loft\VER-8.001.dwg						Blásetur:	A1
Daga:	MÁI 2009	Nr:	2006.1194	8.001	A			
© ÖLL AFRYKT OG AFRYTUN TÖKNINGA, AD HLUATA EIM Í HÉLD, EN HAD SKRIFLEIÐU LEYRI HÖNNUNDA								