



Sigurður Guðlaugsson
Teiknari


SUDUR

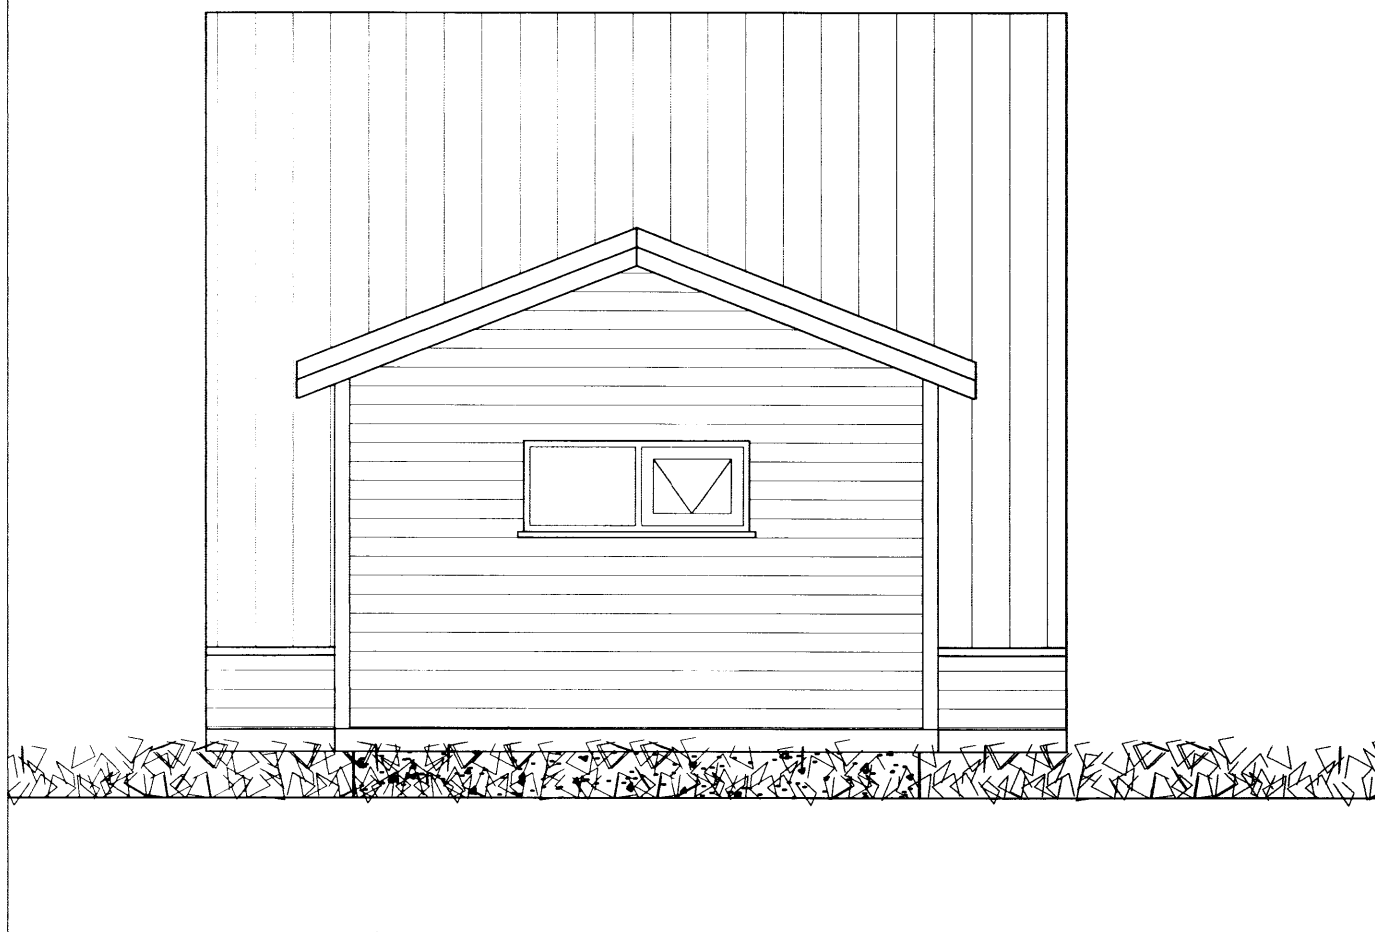


AUSTUR

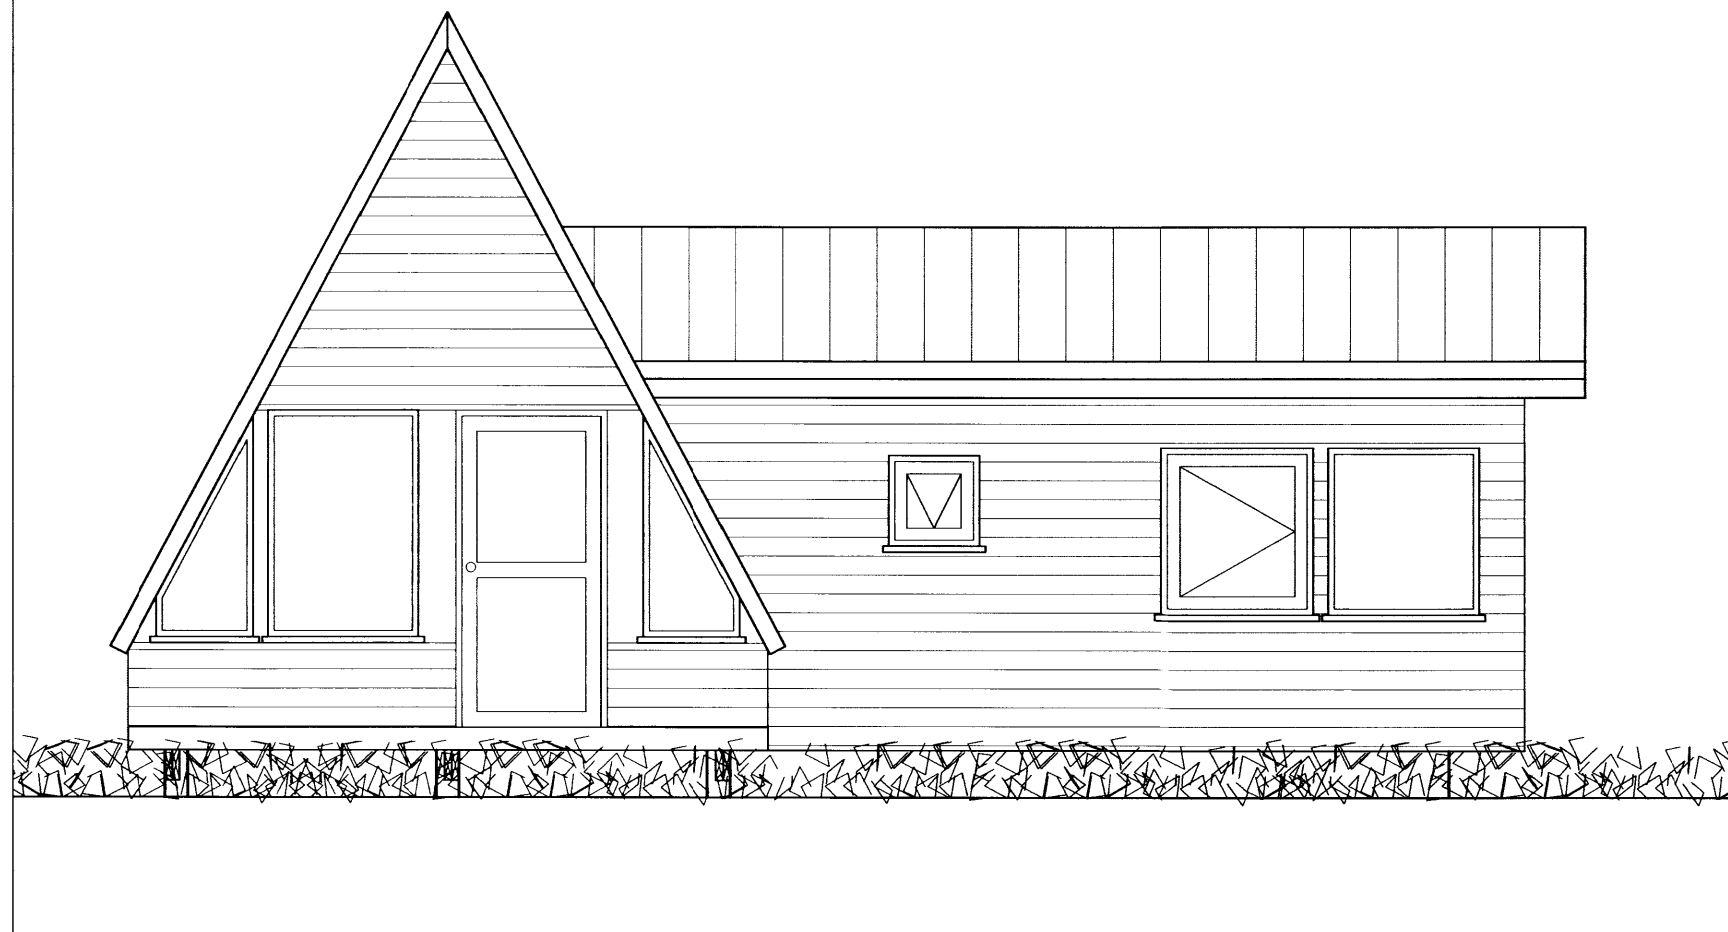

NORDUR

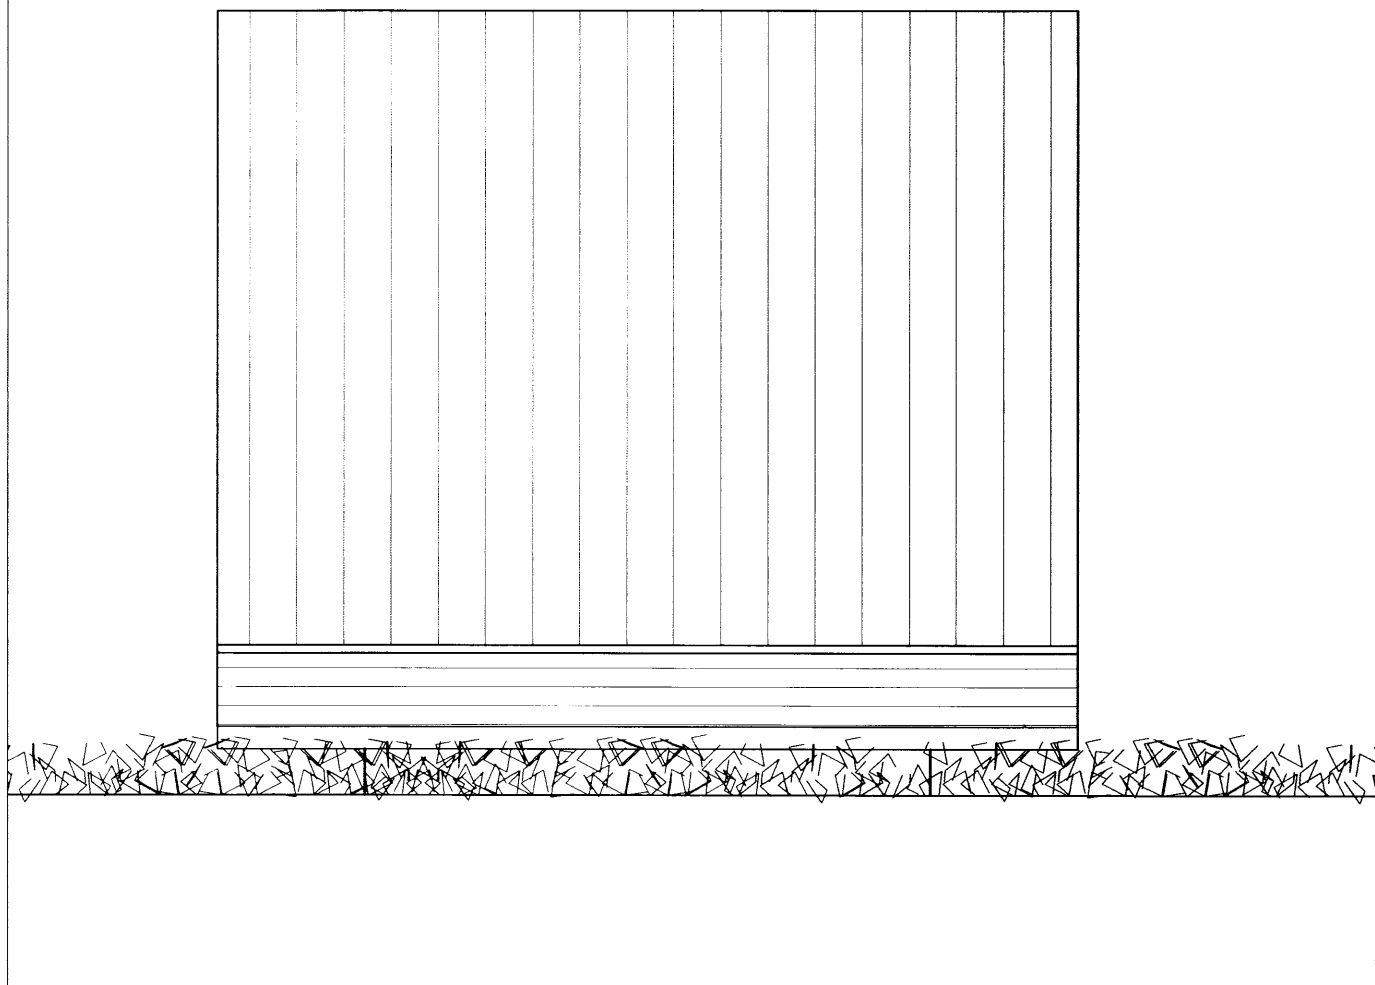

VESTUR

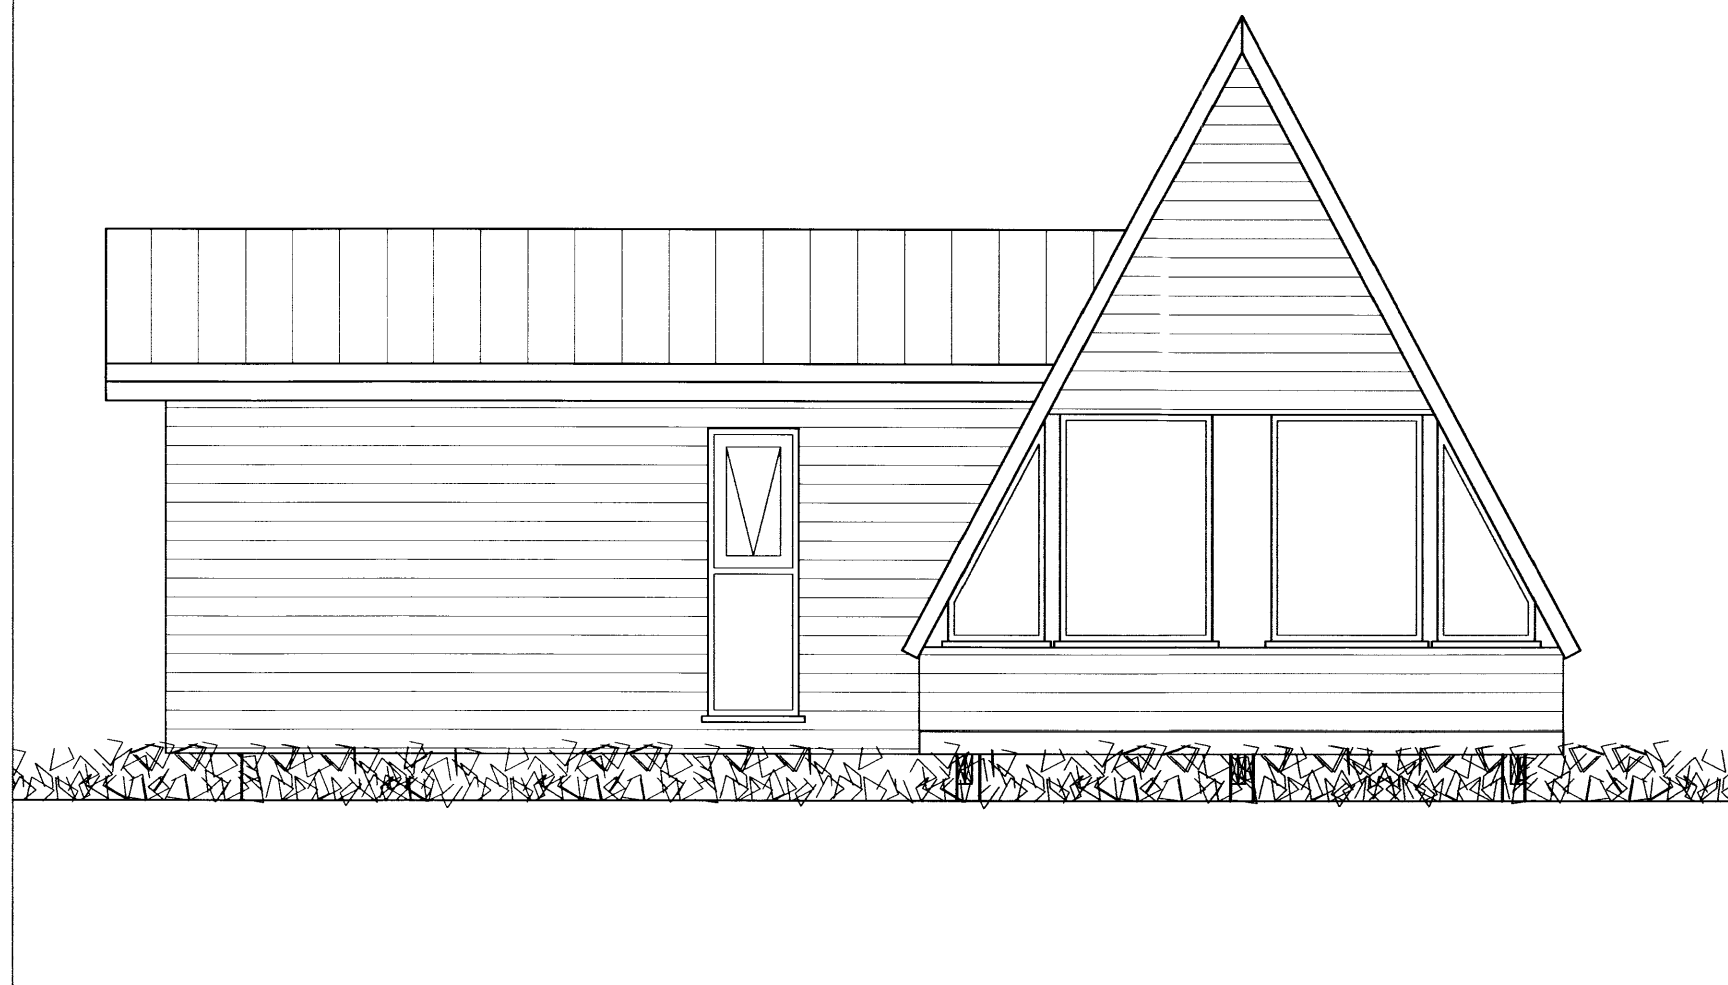

KRÍUSTEKKUR 4, ÞINGVALLASVEIT		Dags: 27.02.03	
Eigandi: SIGURÐUR GUÐLAUGSSON KT.070240-5139	ÚTLIT VIBBYGGINGAR	Verknr: 02-009	
SAMPYKKT:		Bl.nr: 102	
		Mkv: 1:50	
		Mkv:	
		Hannað: HPG	SÍMI 486-8862
		Teiknað: SÓ	GSM 894-4142

Húsnámsmeistari