


MÓTTÆKIB


18. MAÍ 2011

netfang: ragnargg@simnet.is

10/05/2011  
78/

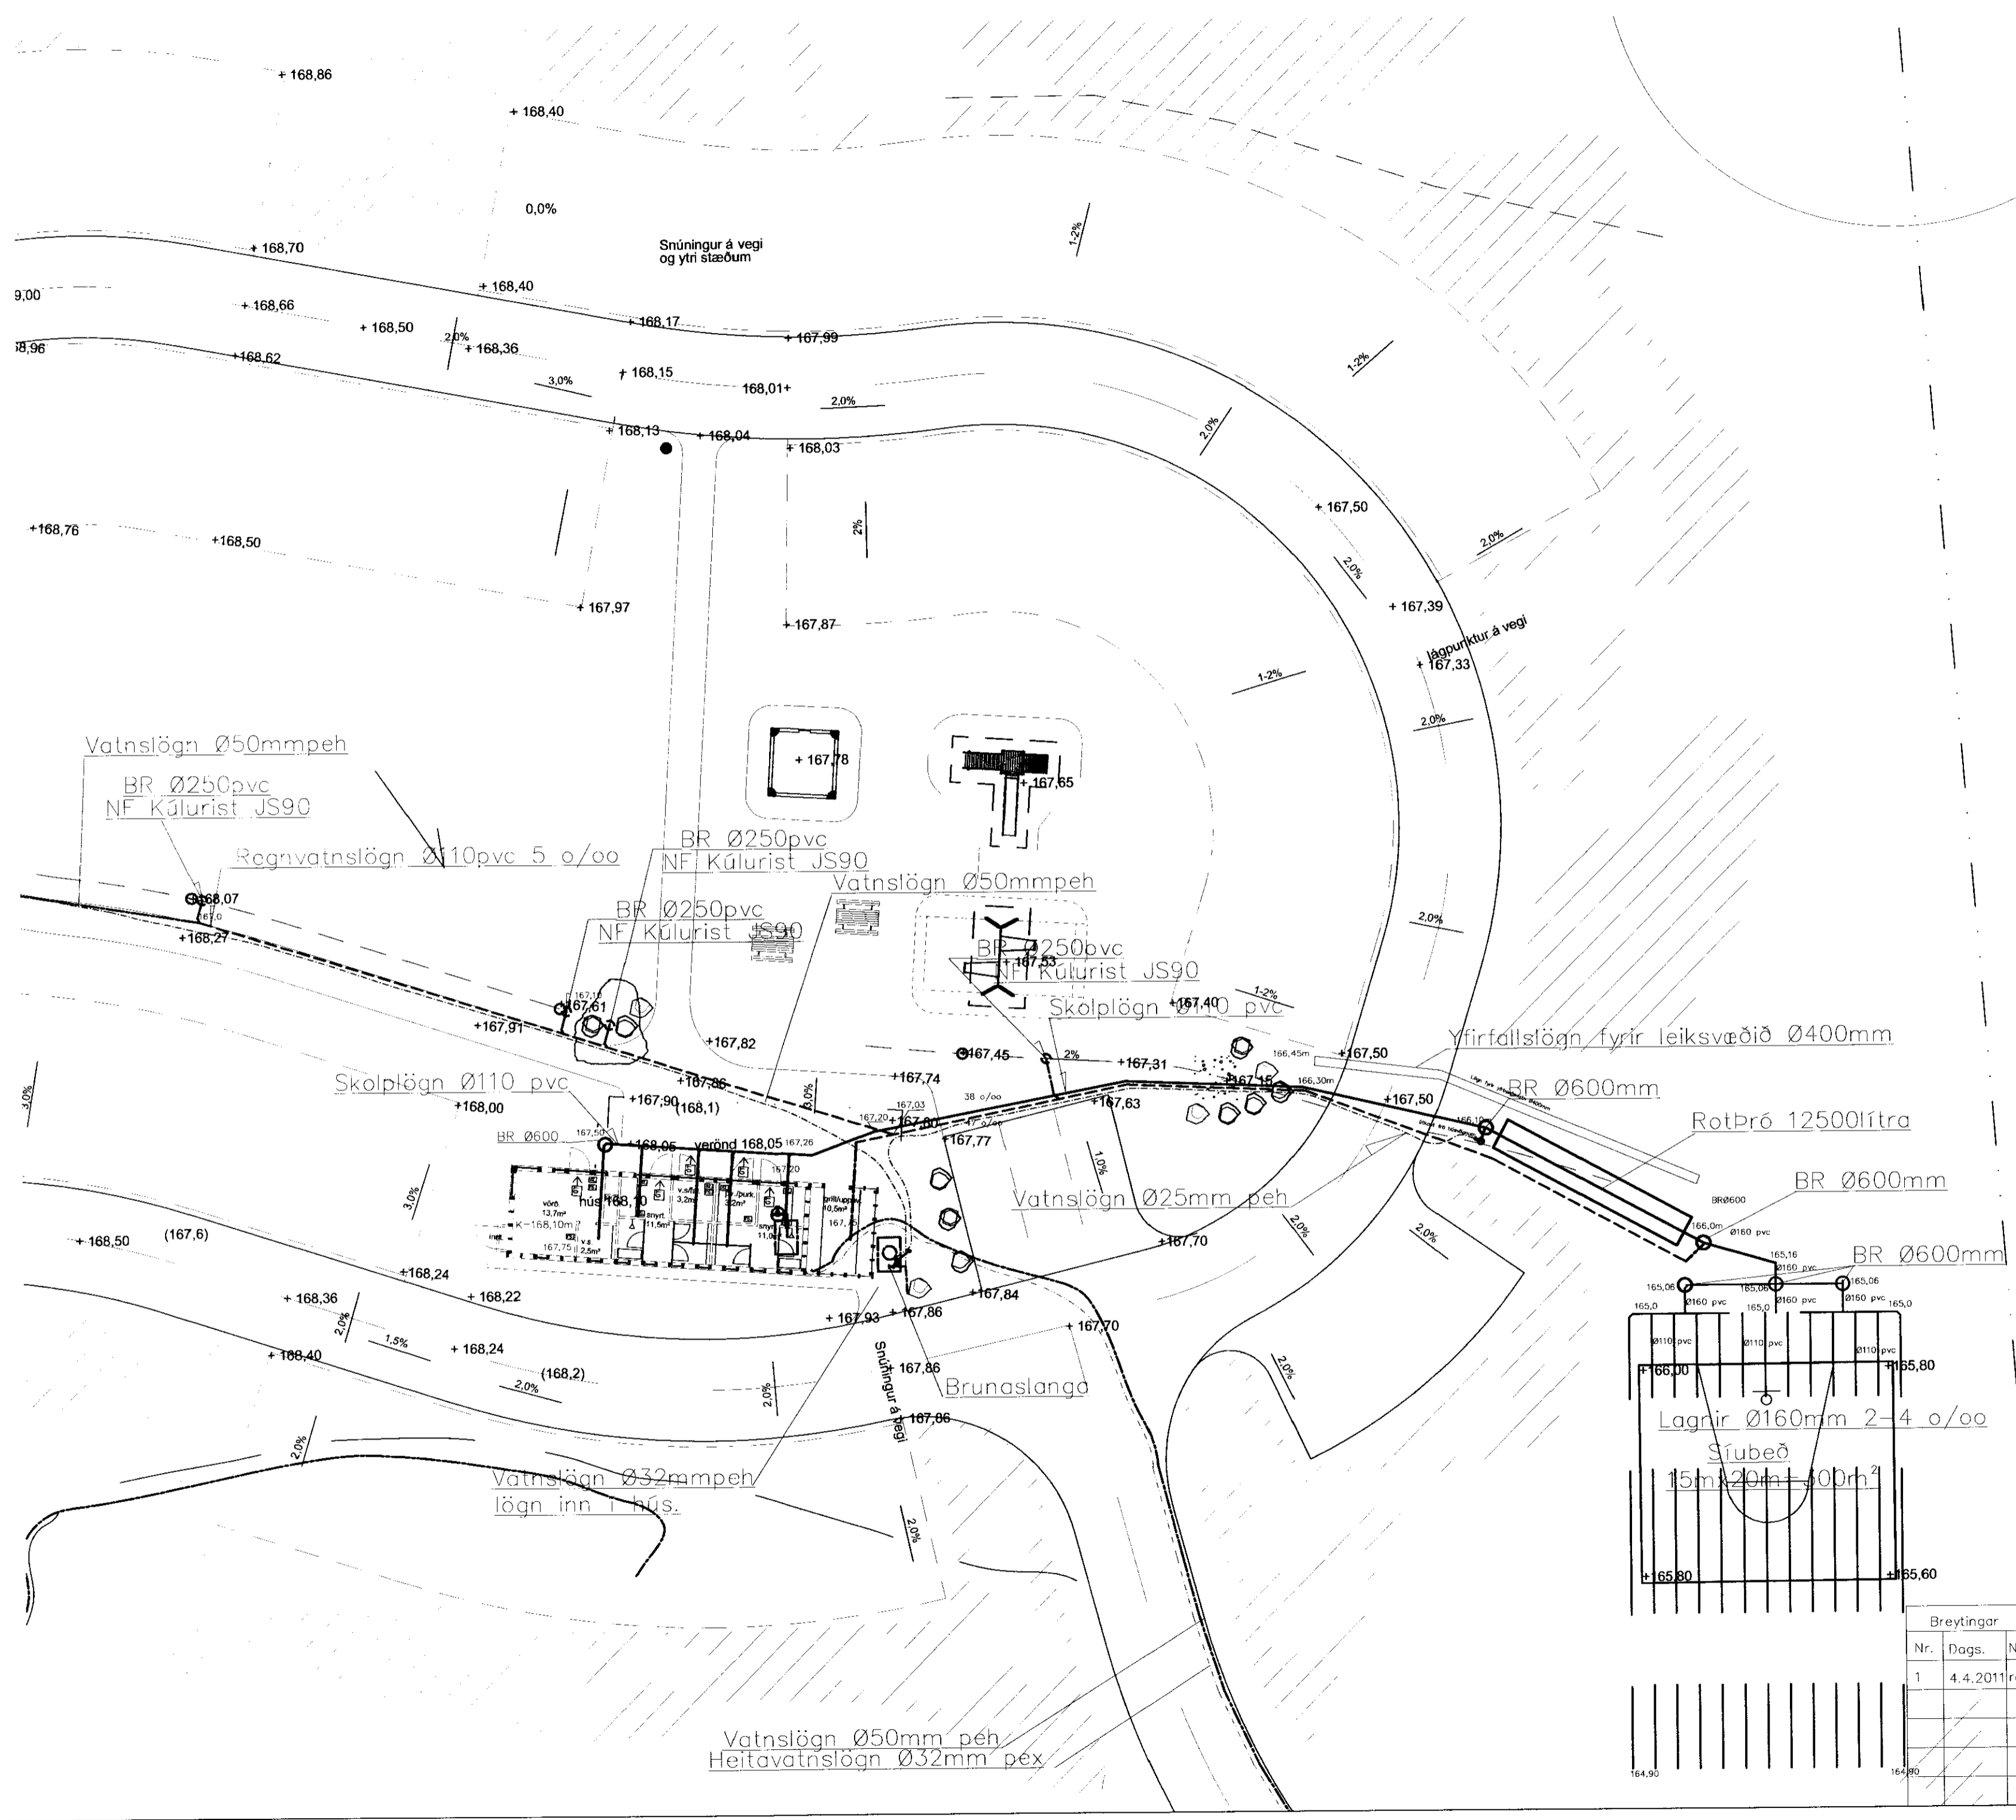

LYKILMYND 1:2000

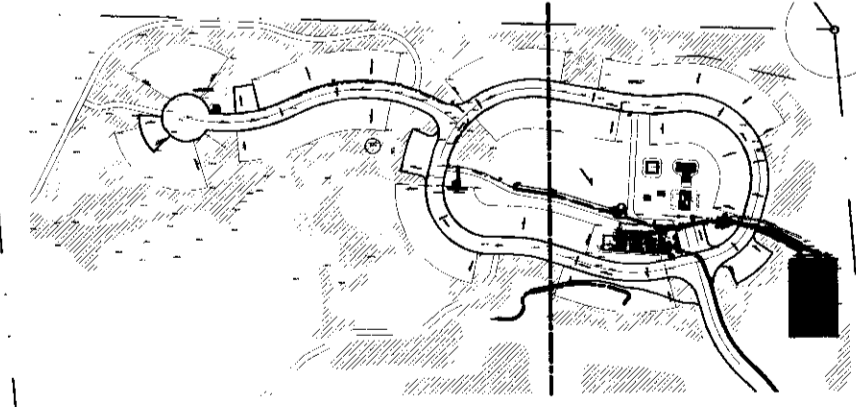

SVÆÐI 1.

Ragnar Gunnarsson

Breytingar			VR Miðhúsaskóður	Tækniþjónusta Ragnars G. Gunnarssonar ehf. netfang: ragnargg@simnet.is	Mkv. 1:200
Nr.	Dags.	Nafn			
1	4.4.2011	rgg	Tjald- og hjólhýsasvæði Svæði 1.	Smiðjuvegi 11 s: 544 5350 fax: 544 5350	Nr. 2. Dags 2010.10.31. kt.: 110947-2839