
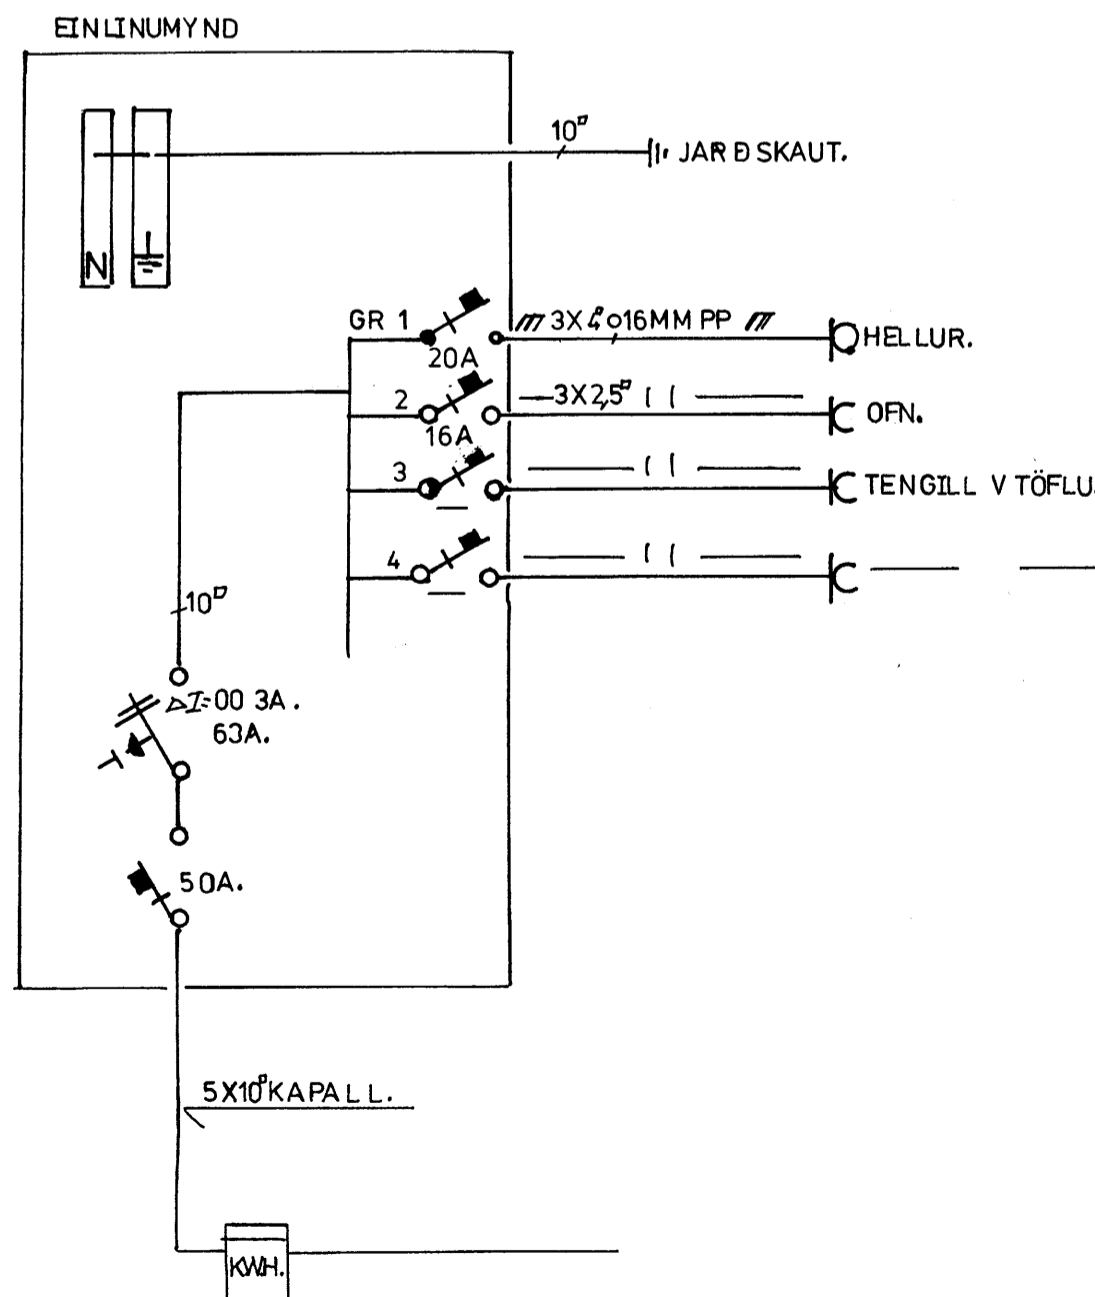


14 000 232
 Addressýslu og Flóahfr.

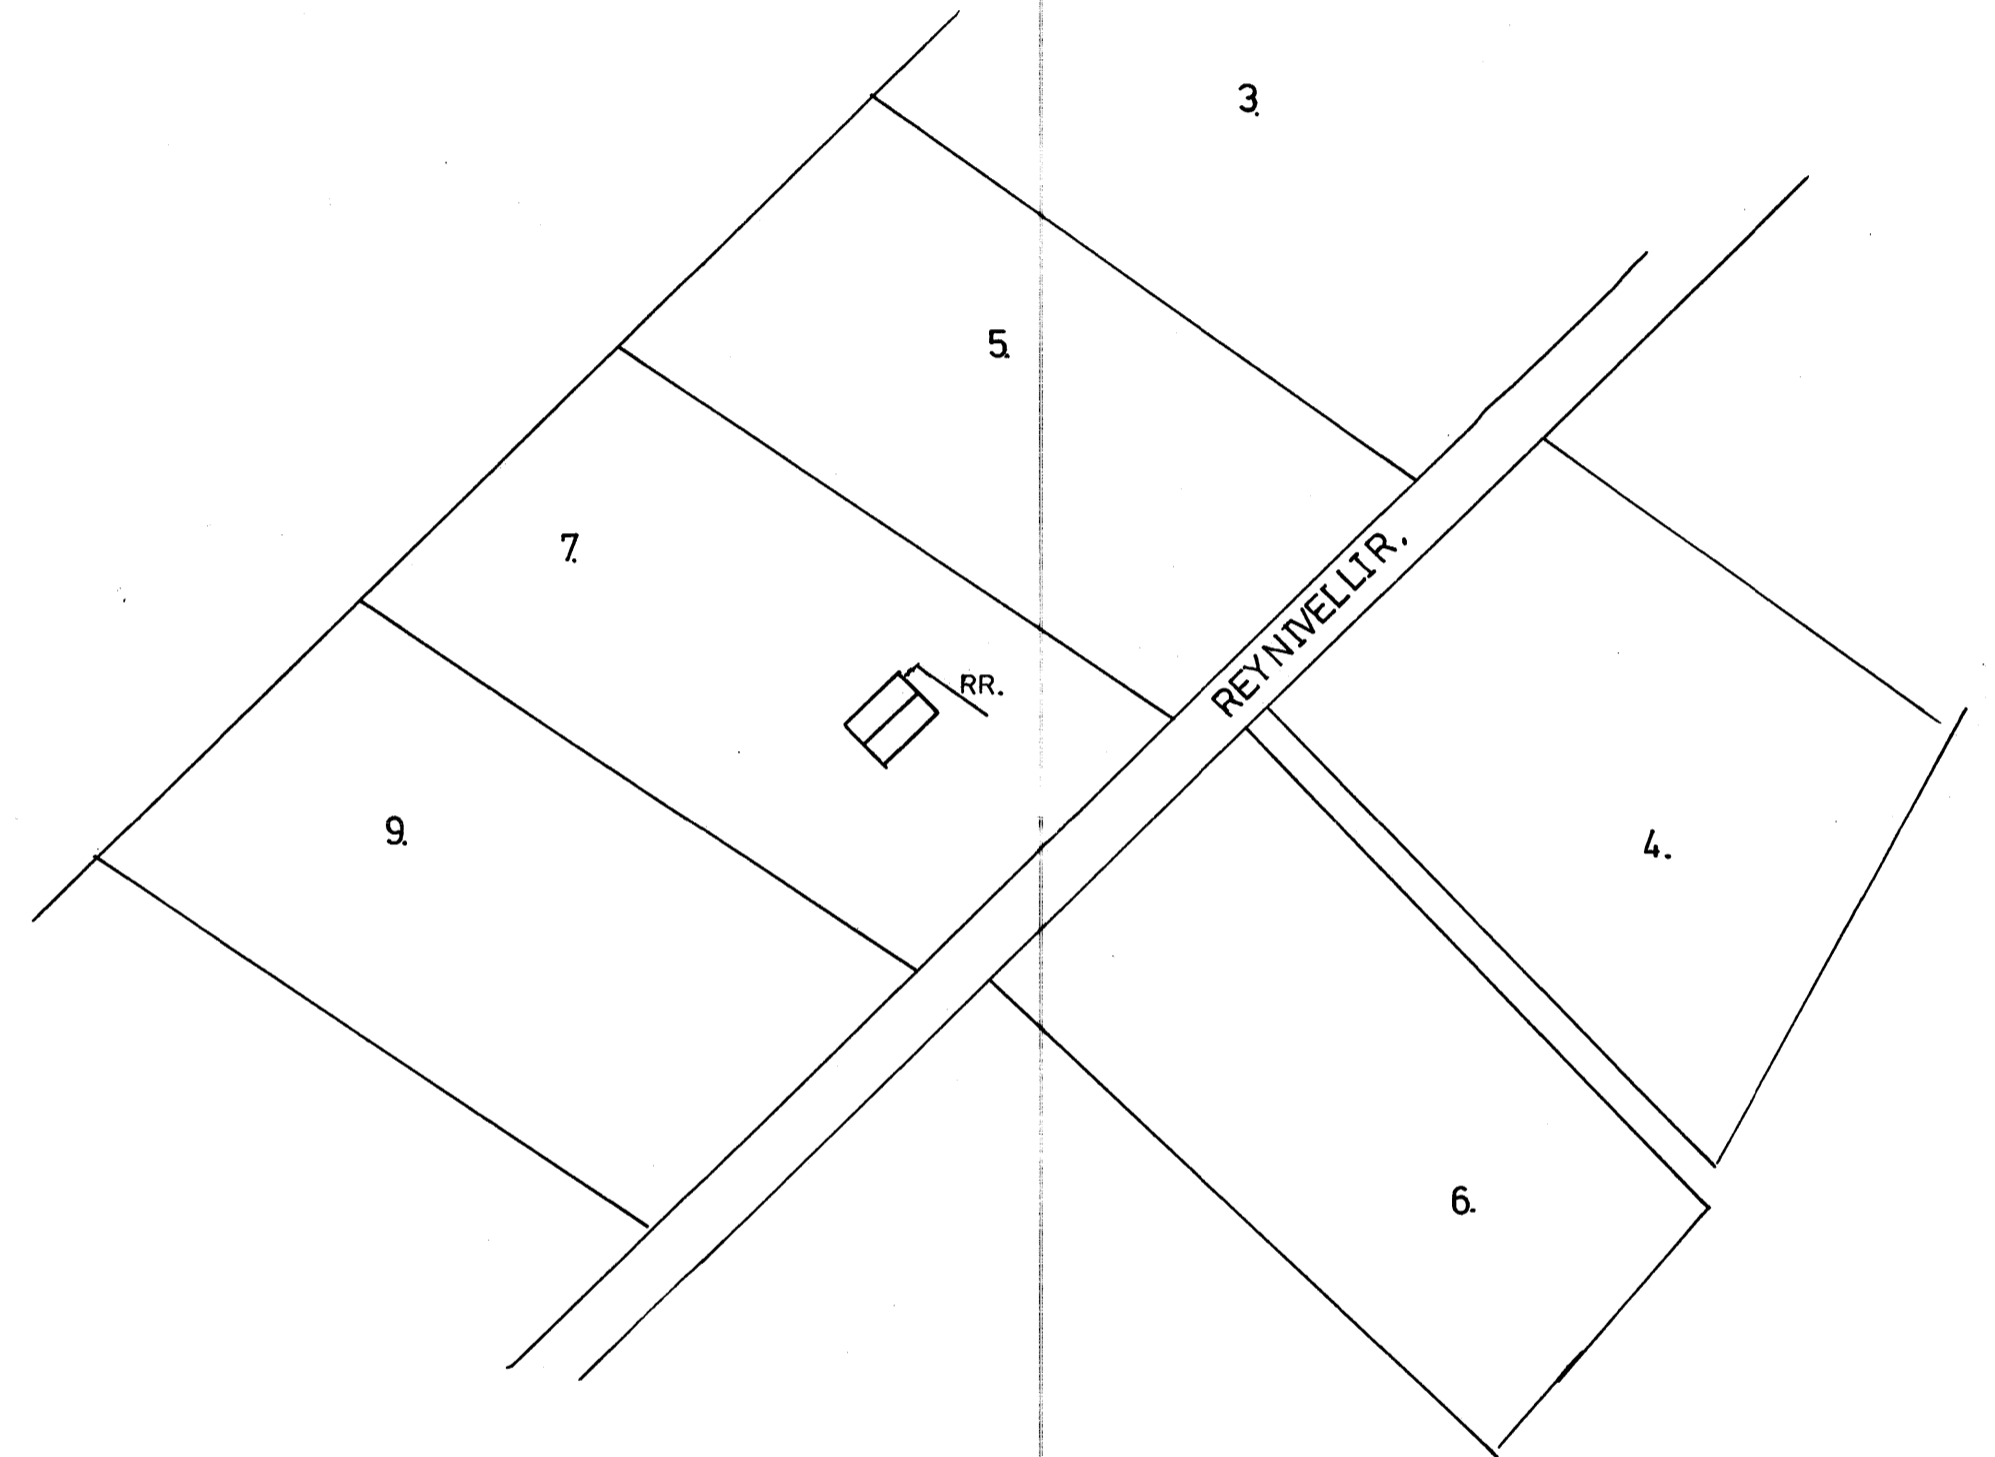

Reymisillie 7.
 212328.

3081.

J.P.J. LAUGARÁSI 1 BISK,	S 8937101,8999554.
SUMARHÚS Í LANDI REYKJAVALLA BISK.	BL 1,
EIGANDI OWEN HUNT,	TEIKN J.P.J.
R A F L Ö G N.	REYNAVELLIR 2
	DES 2011.
SAMÞ:	NR 013.