


YFIRLITSMYND VEGGEINGA, GRUNNMYND. 1:50

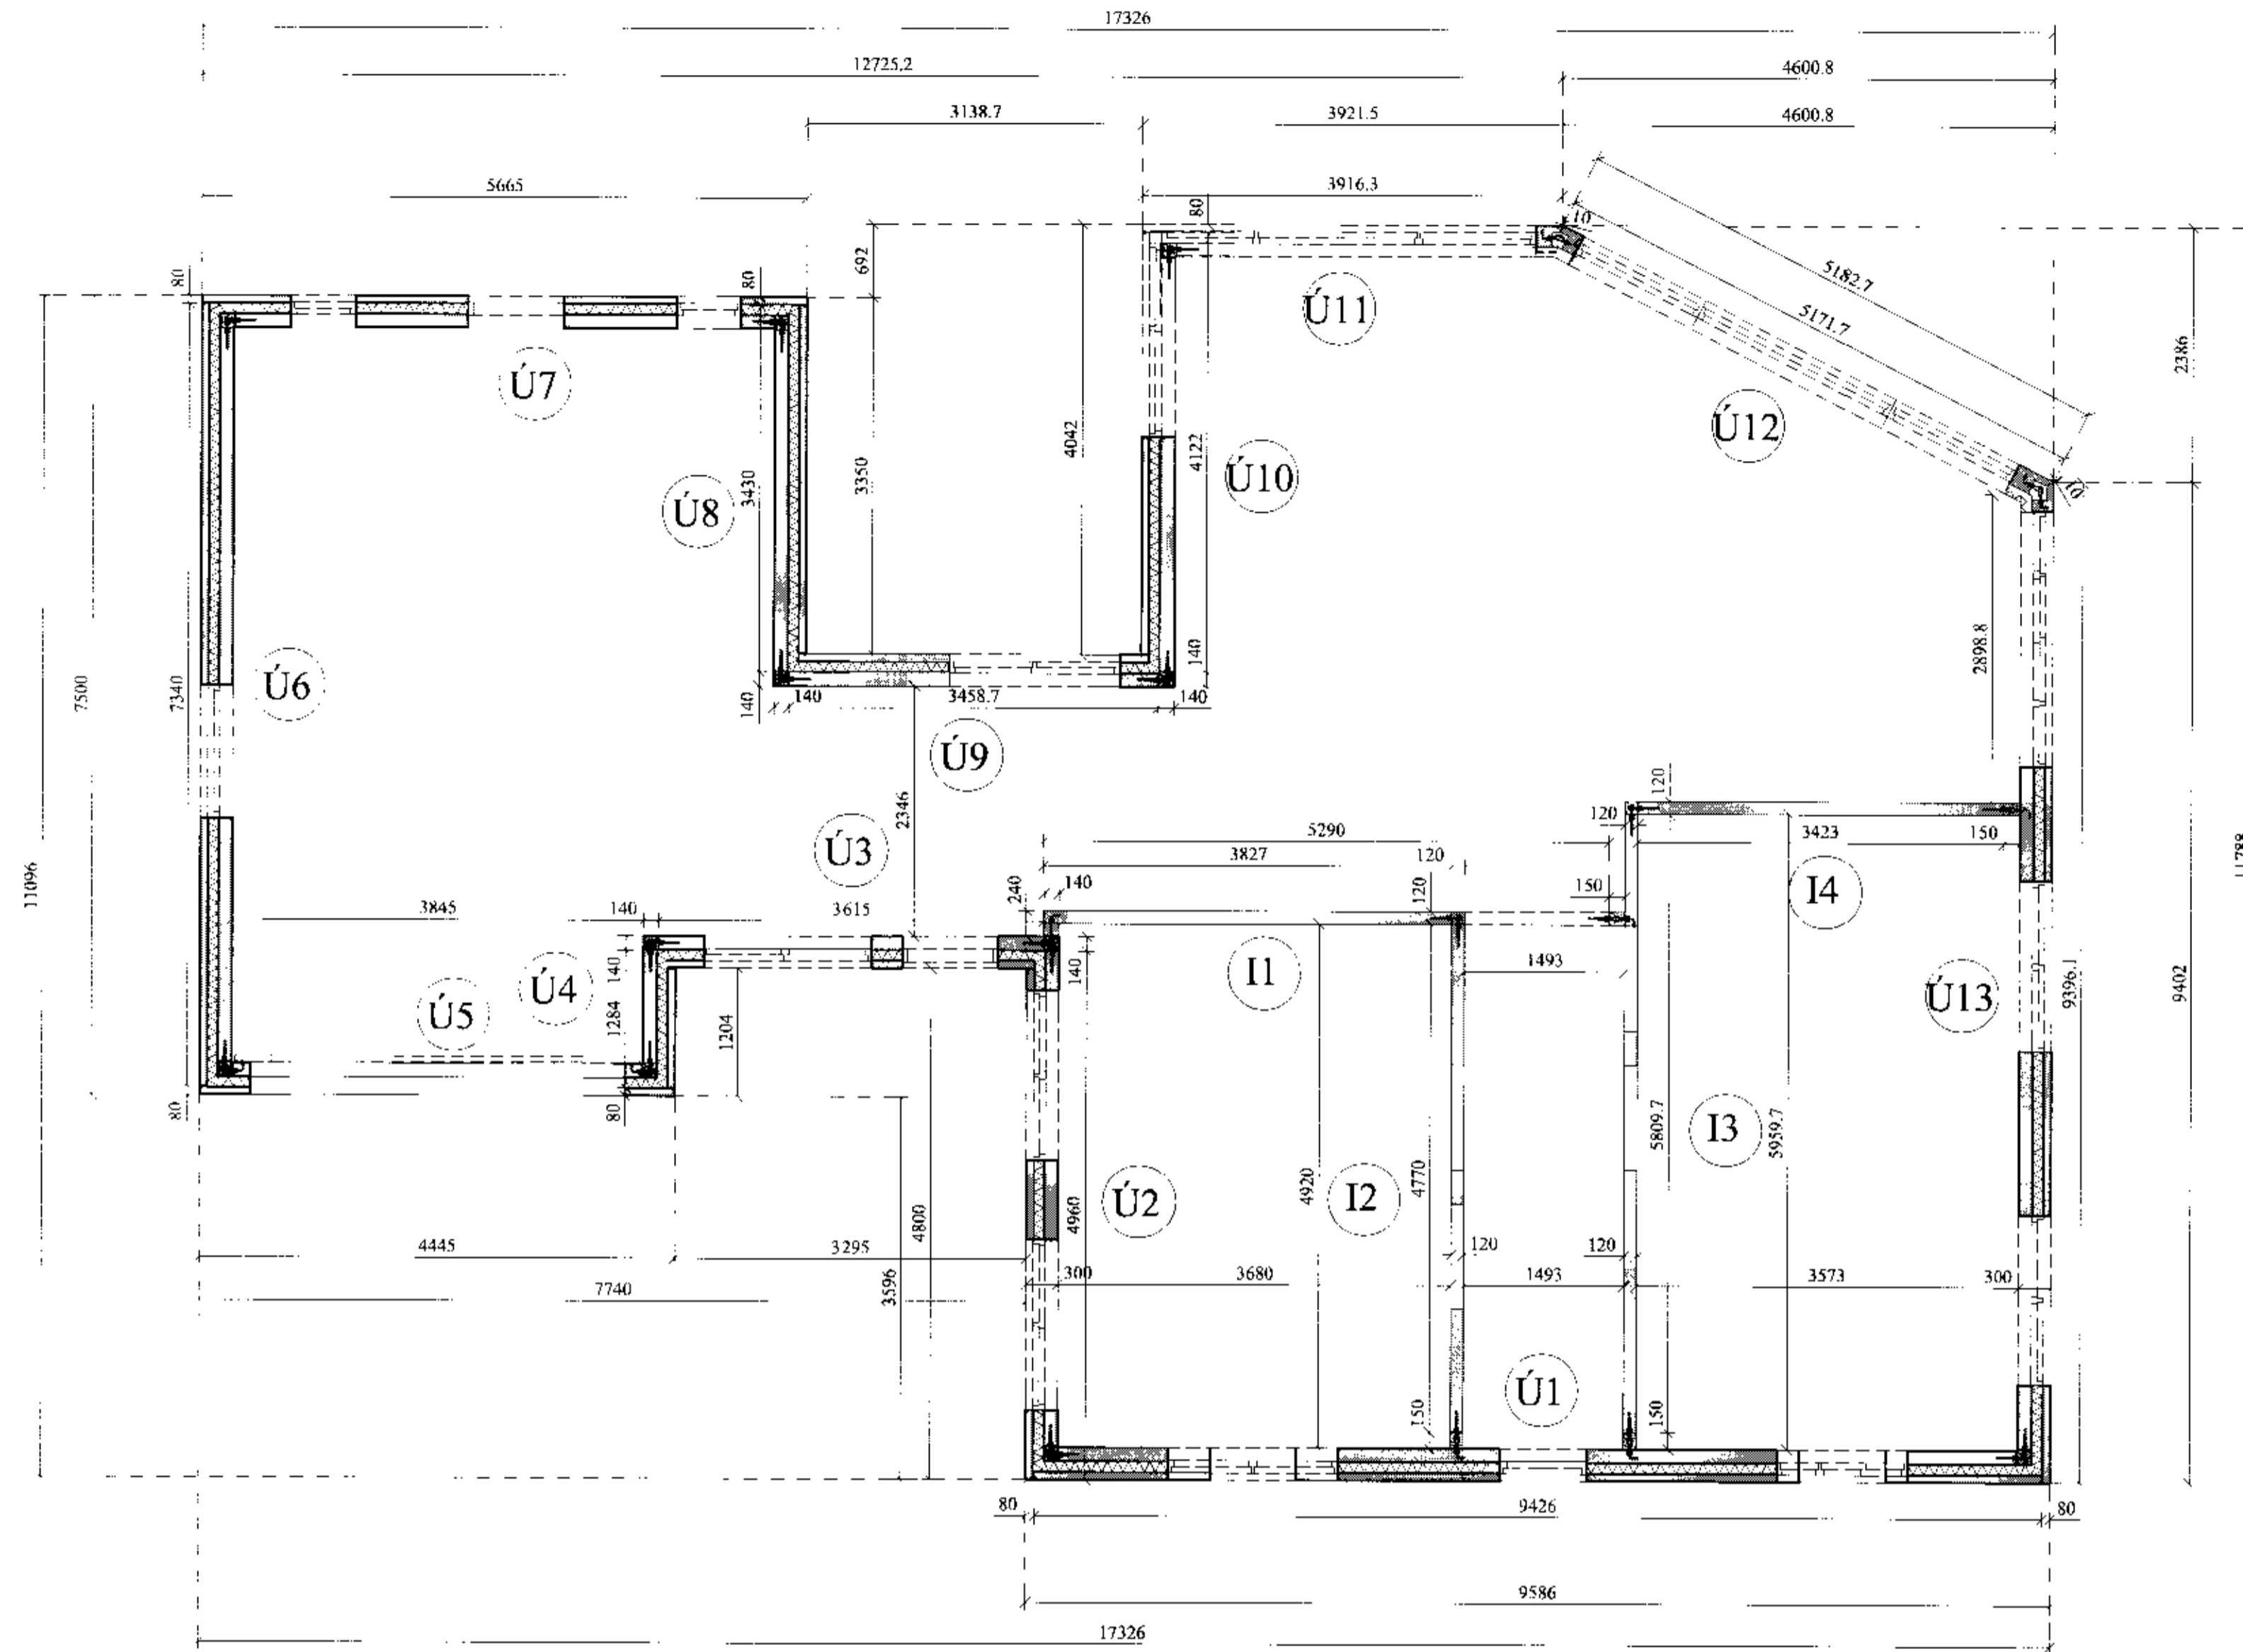

Handwritten signature or stamp in the top right corner.

Páll R. Valtýrsson

TILVÍSANIR:
SKÝRINGAR..... SJÁ TEIKN. NR. 1-01

Handwritten signature

Reikn.	JKR	Júni '11	Útgáf.	20.06.2011
Teikn.	JKR	Júni '11	Kvart.	1:50
Alh.				
Samþ.				
ADSTÖÐUIÚS EFRA-APAVATNI				Nr. 1-04
Laugardal Bláskógabyggð				
YFIRLITSMYND VEGGEIN., GRUNNMYND.		Jón Kjartansson Byggingarráðgjafi 4/F Suðurlindavegur 6 108 Reykjavík Sími: 671-6454 Fax: 772-3154 KÍ: 2107H-1029 Netfang: jkns@eggnil.com		