
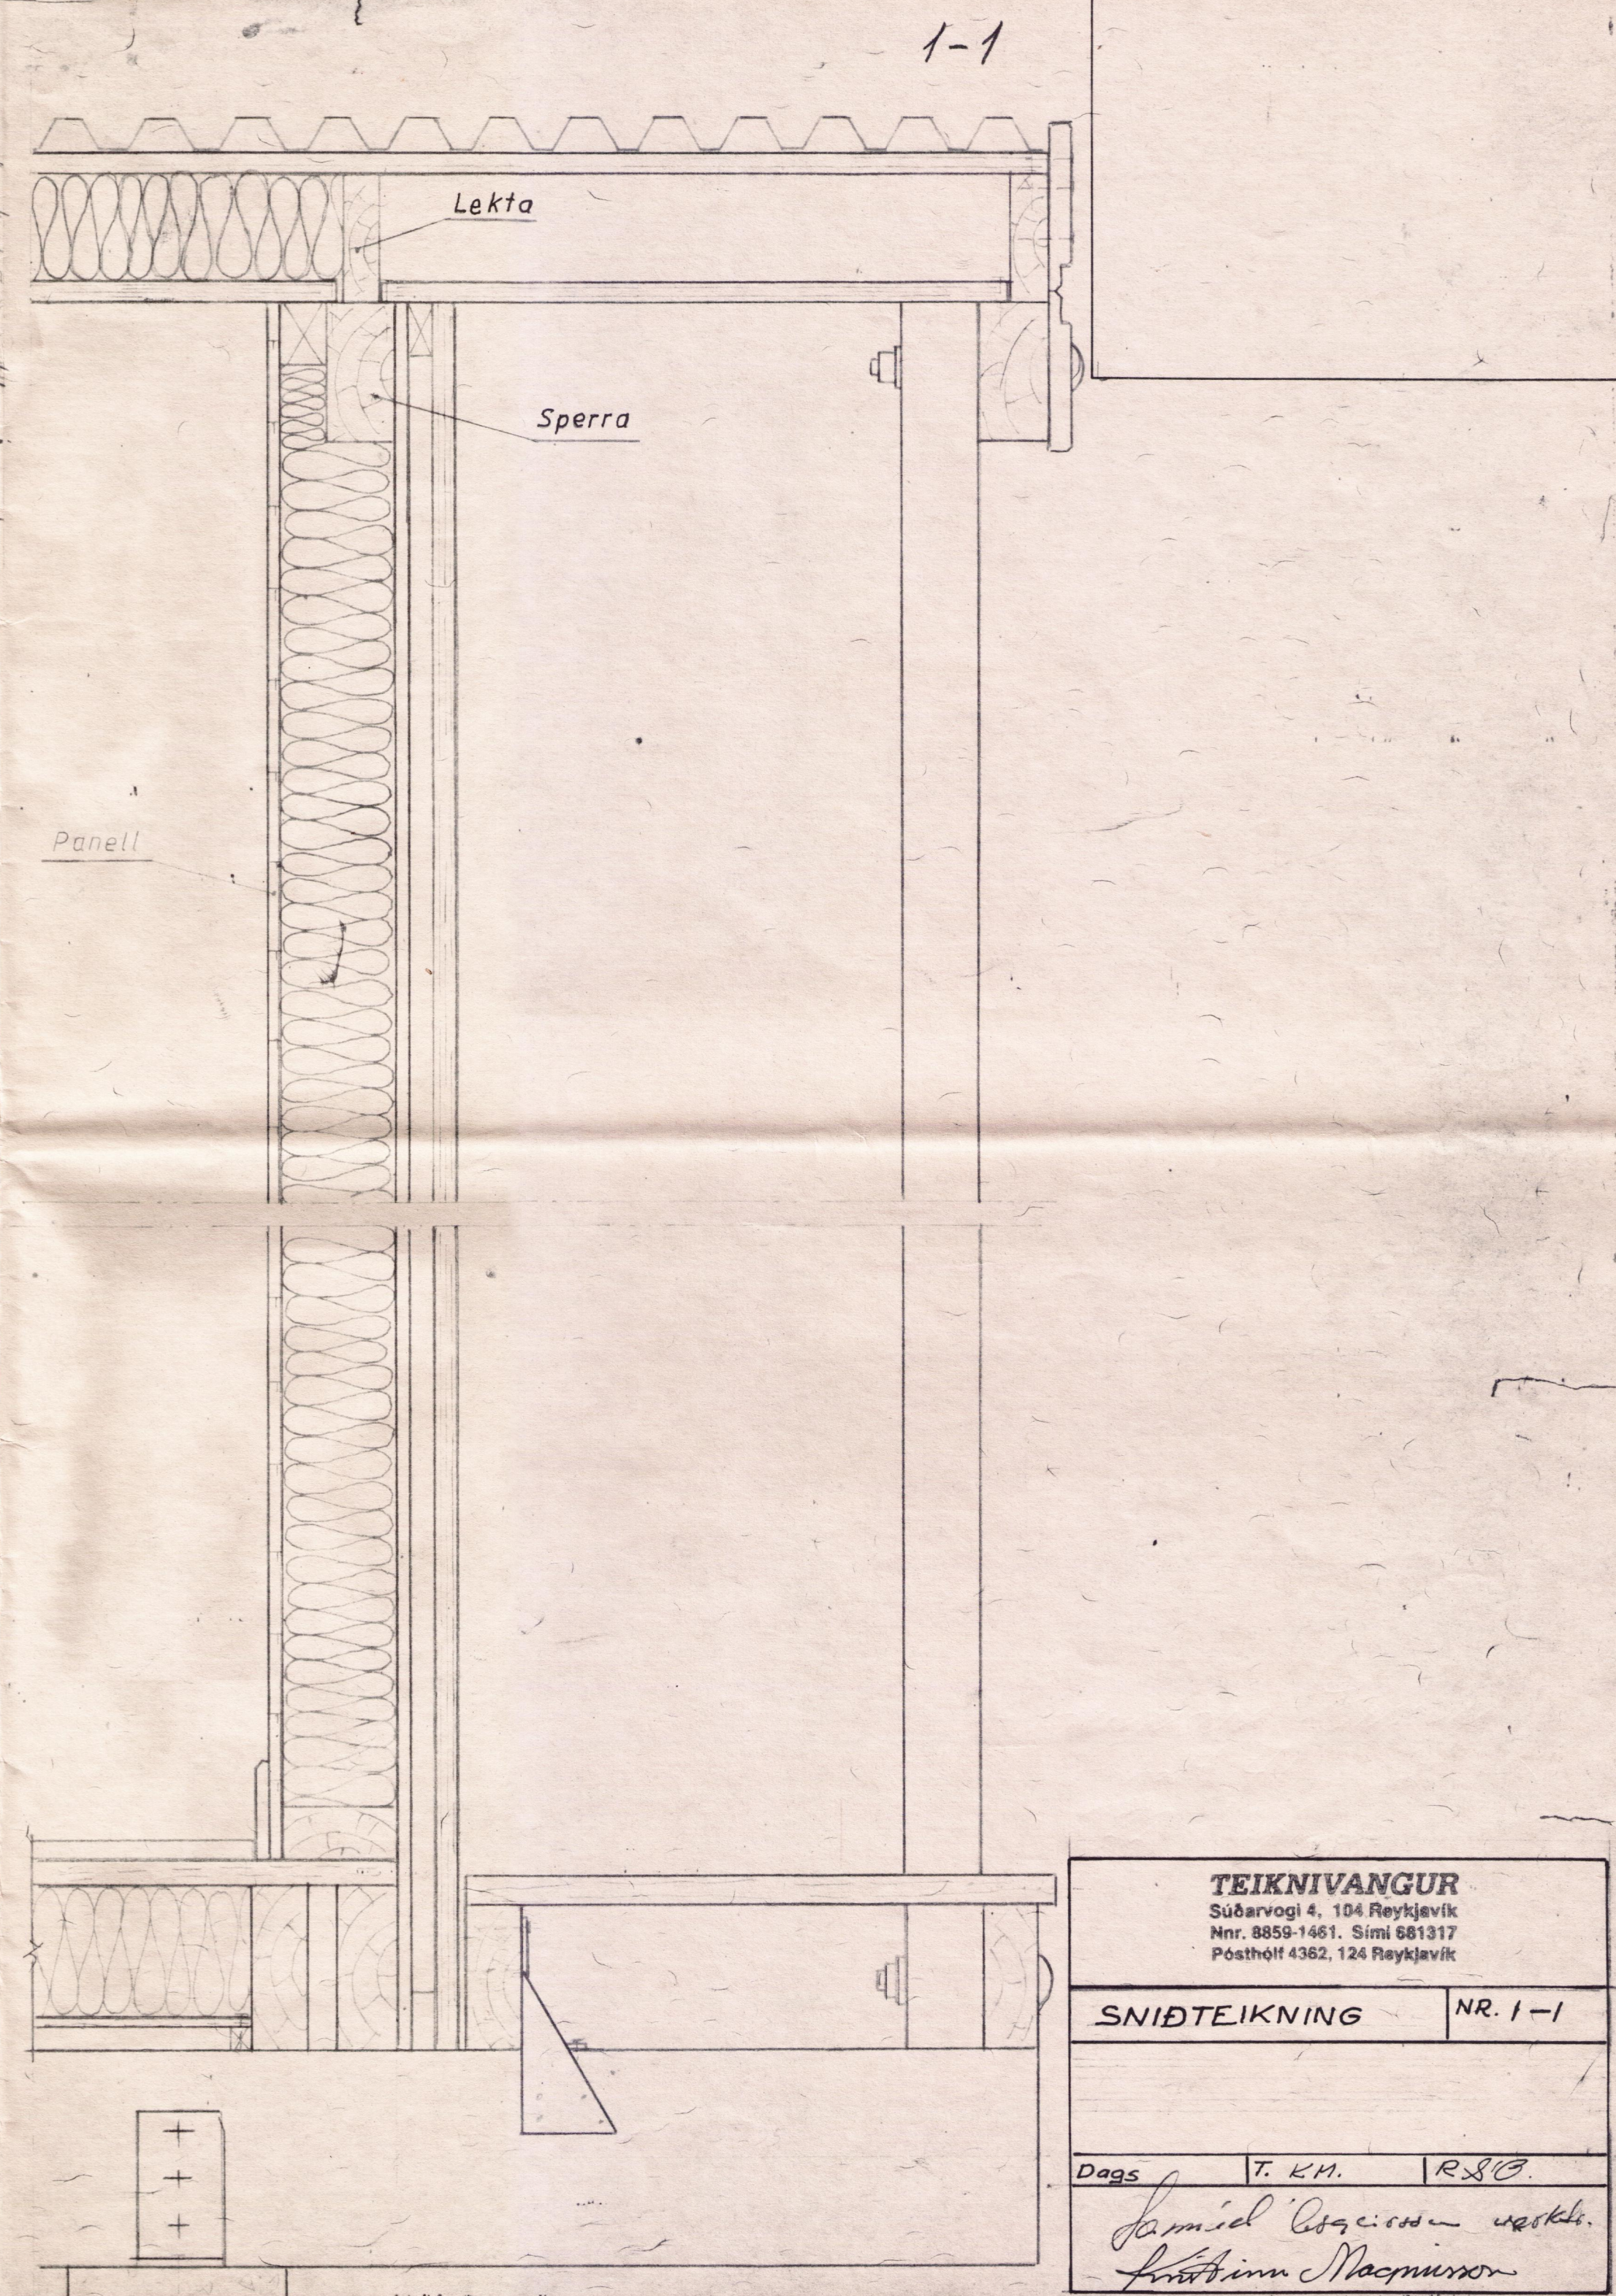


1-1

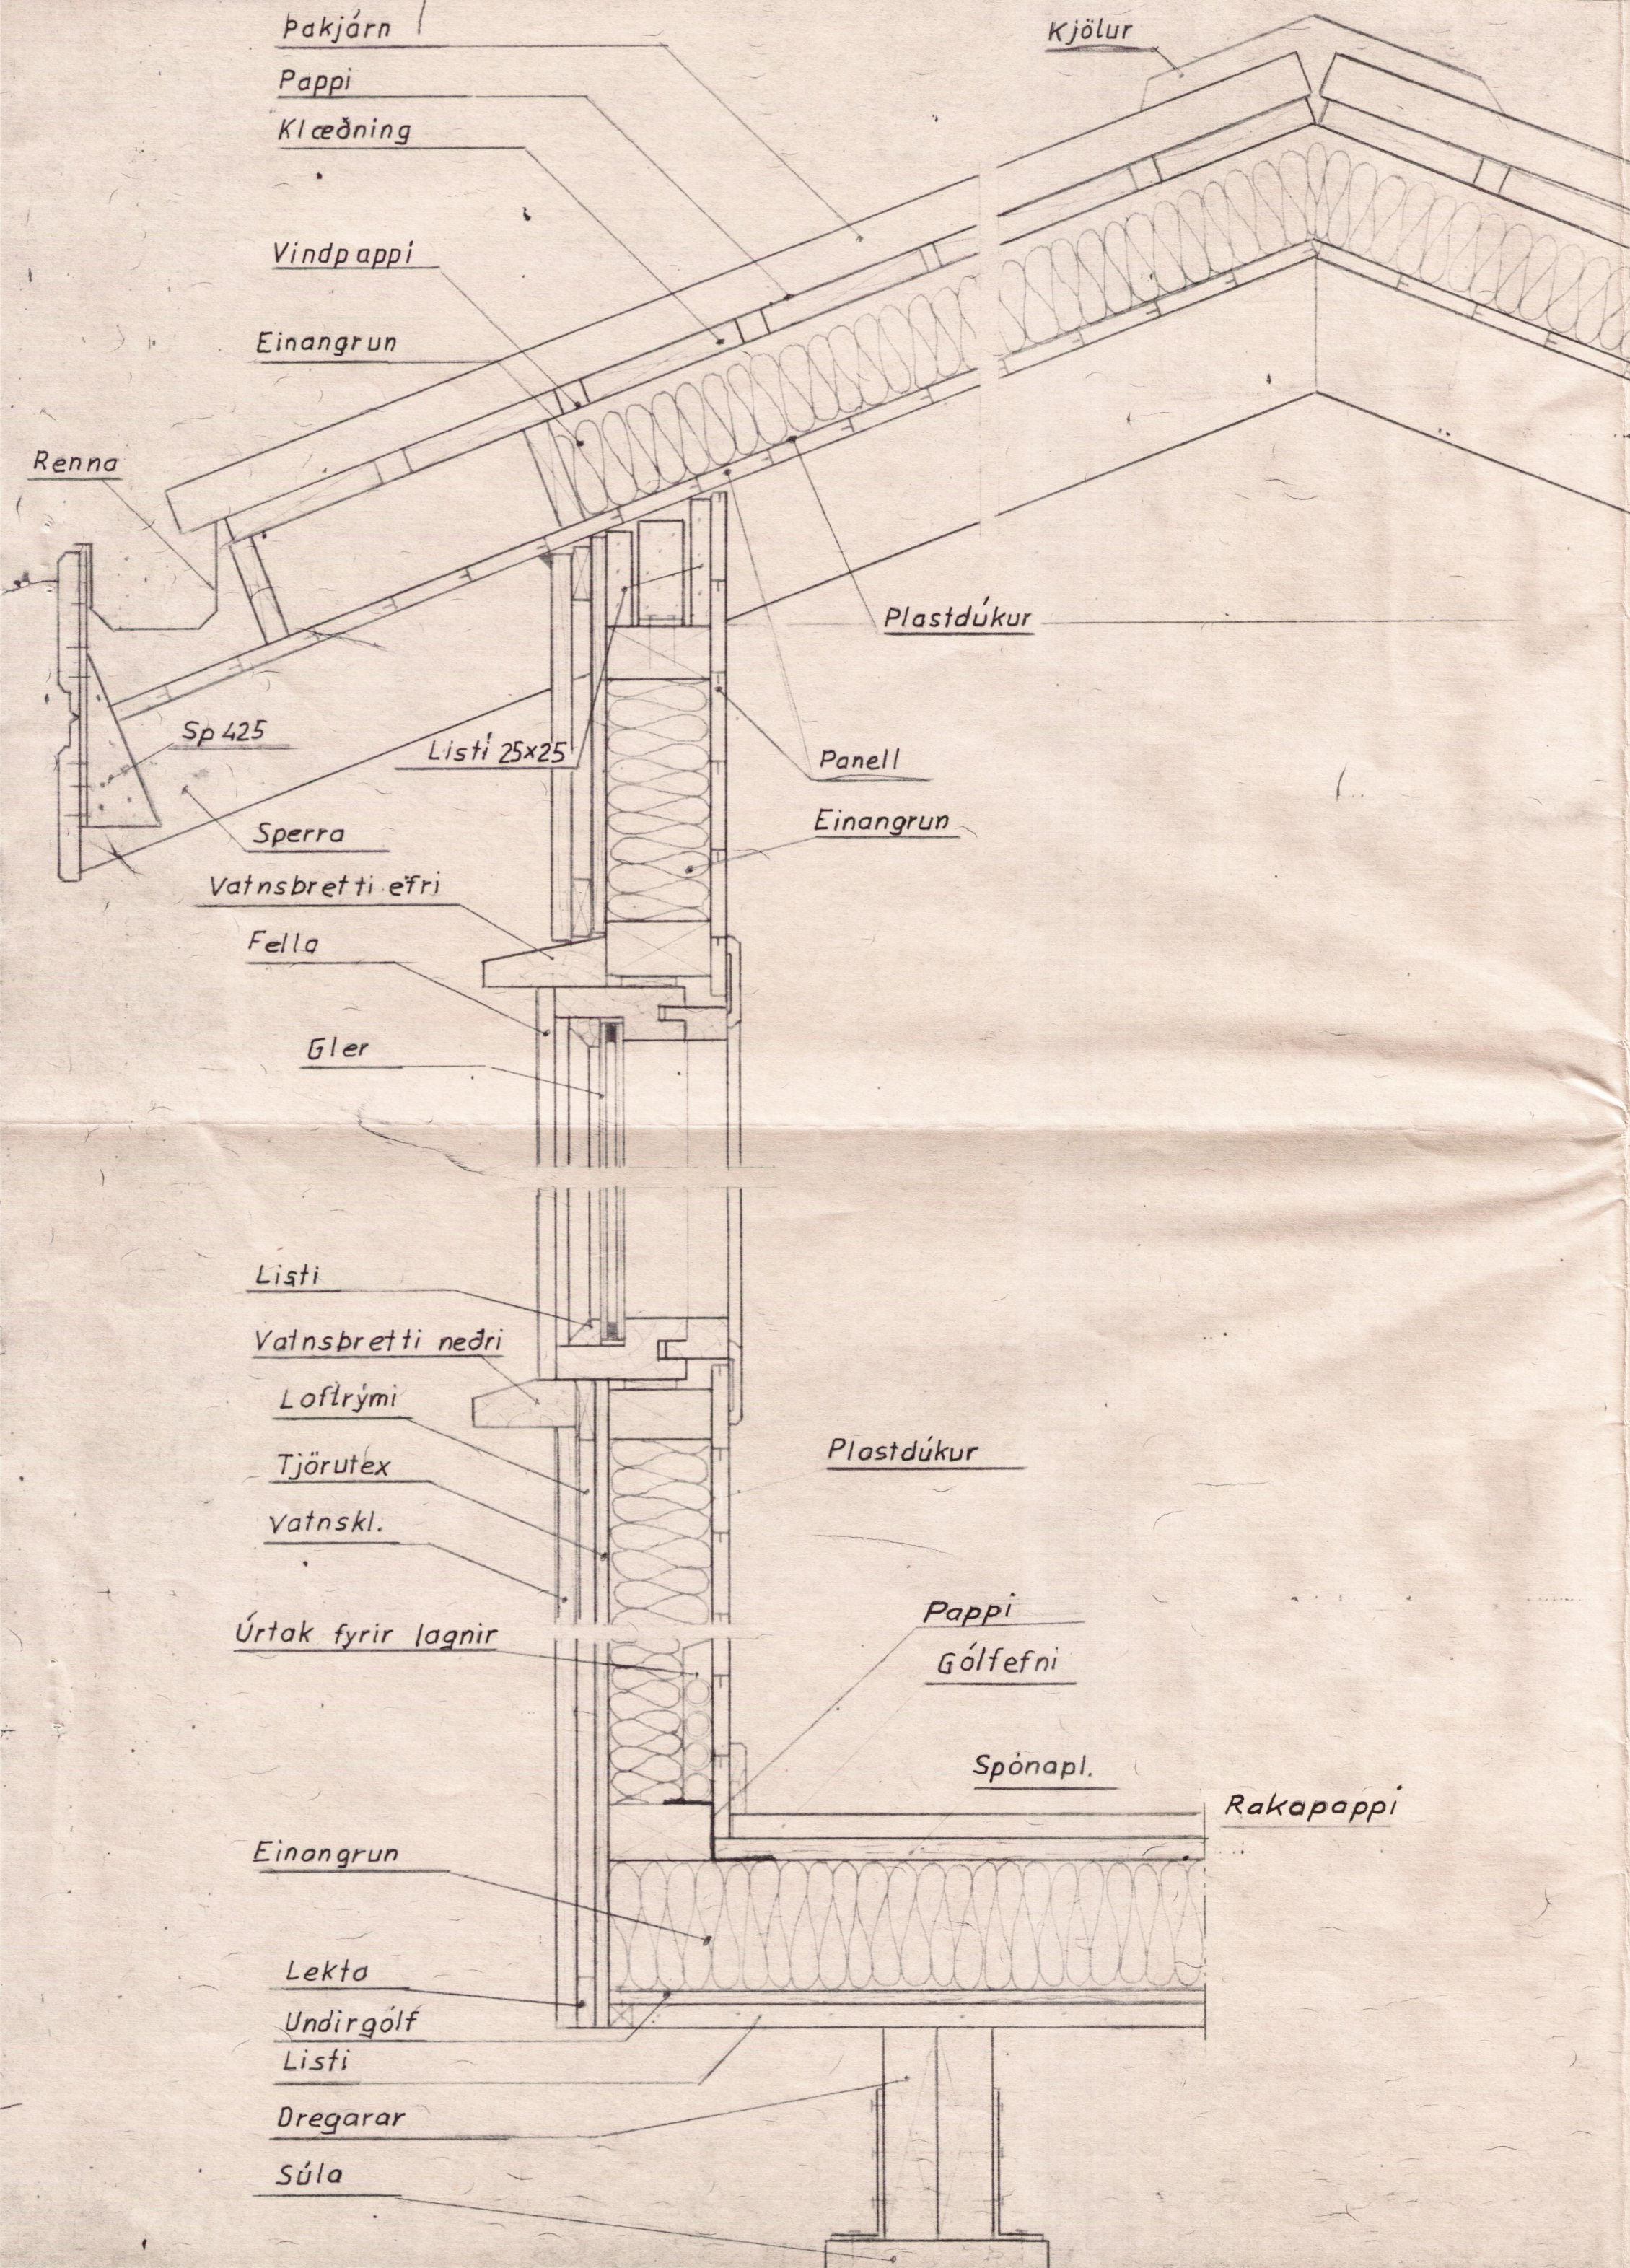

TEIKNIVANGUR Súðarvogi 4, 104 Reykjavík Nnr. 8859-1461. Sími 681317 Pósthólf 4362, 124 Reykjavík		
SNIDTEIKNING		NR. 1-1
Dags	T. K.M.	R.S.G.
Samiel Cassinussen arkitekt. Frithjinn Magnússon		