


2-71B

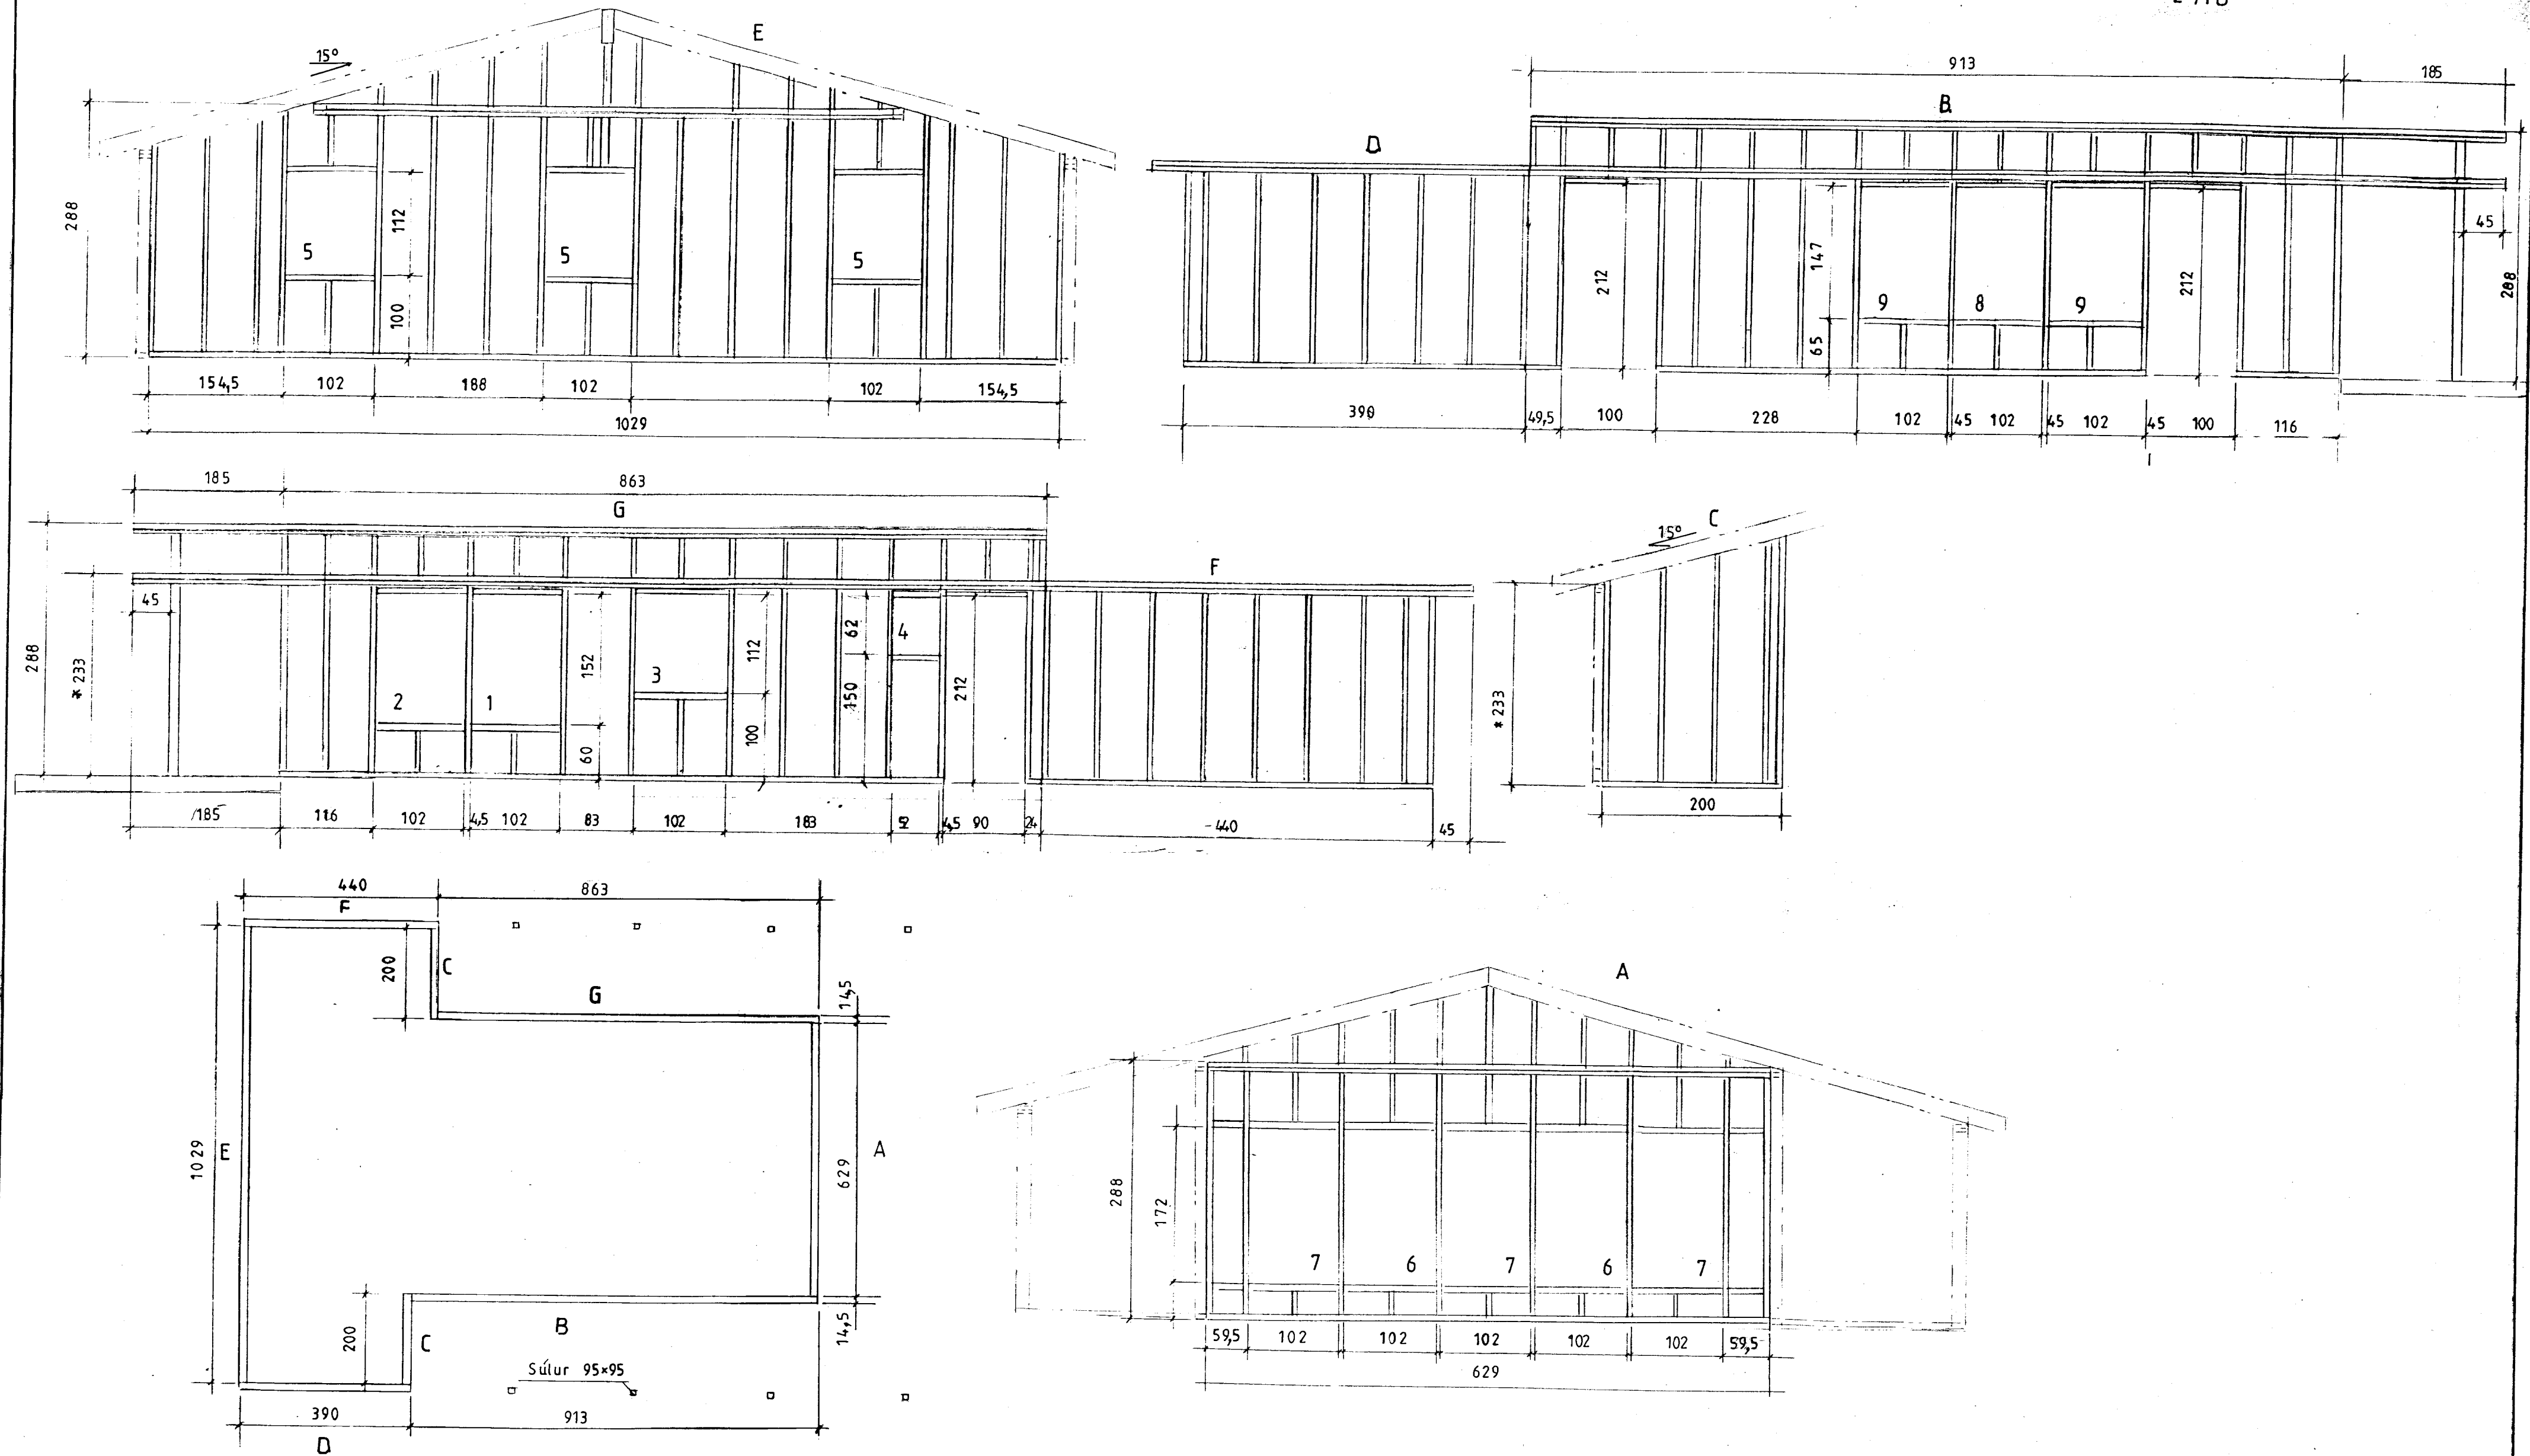

Ath.:
Efni i grind 45 145 gæðastadall T1

Mkv.: 1:50, 1:100
Dags.: mars. '07
Nr. 115-08 B

Sumarhús í landi, 'Midfells' 8721 Bláskógarbyggð 'Arness.
Lóð nr. 22 við V-götu stærð 5000 m²
Eigandi: Gunnar Örn Gudmundsson kt. 261175-2909
Grindur

TEIKNIVANGUR

270733-2559

201032-4829

Kristinn Magnússon