



SNID B-B MKV. 1:20

MÁLSETNINGAR: SJÁ TEIKNINGAR ARKITEKTS

MÖTTEKID
13 MAÍ 2013
Gylfi Þóroddsson
Byggingaáhrif, s.d. / Reykjavík / Ísland

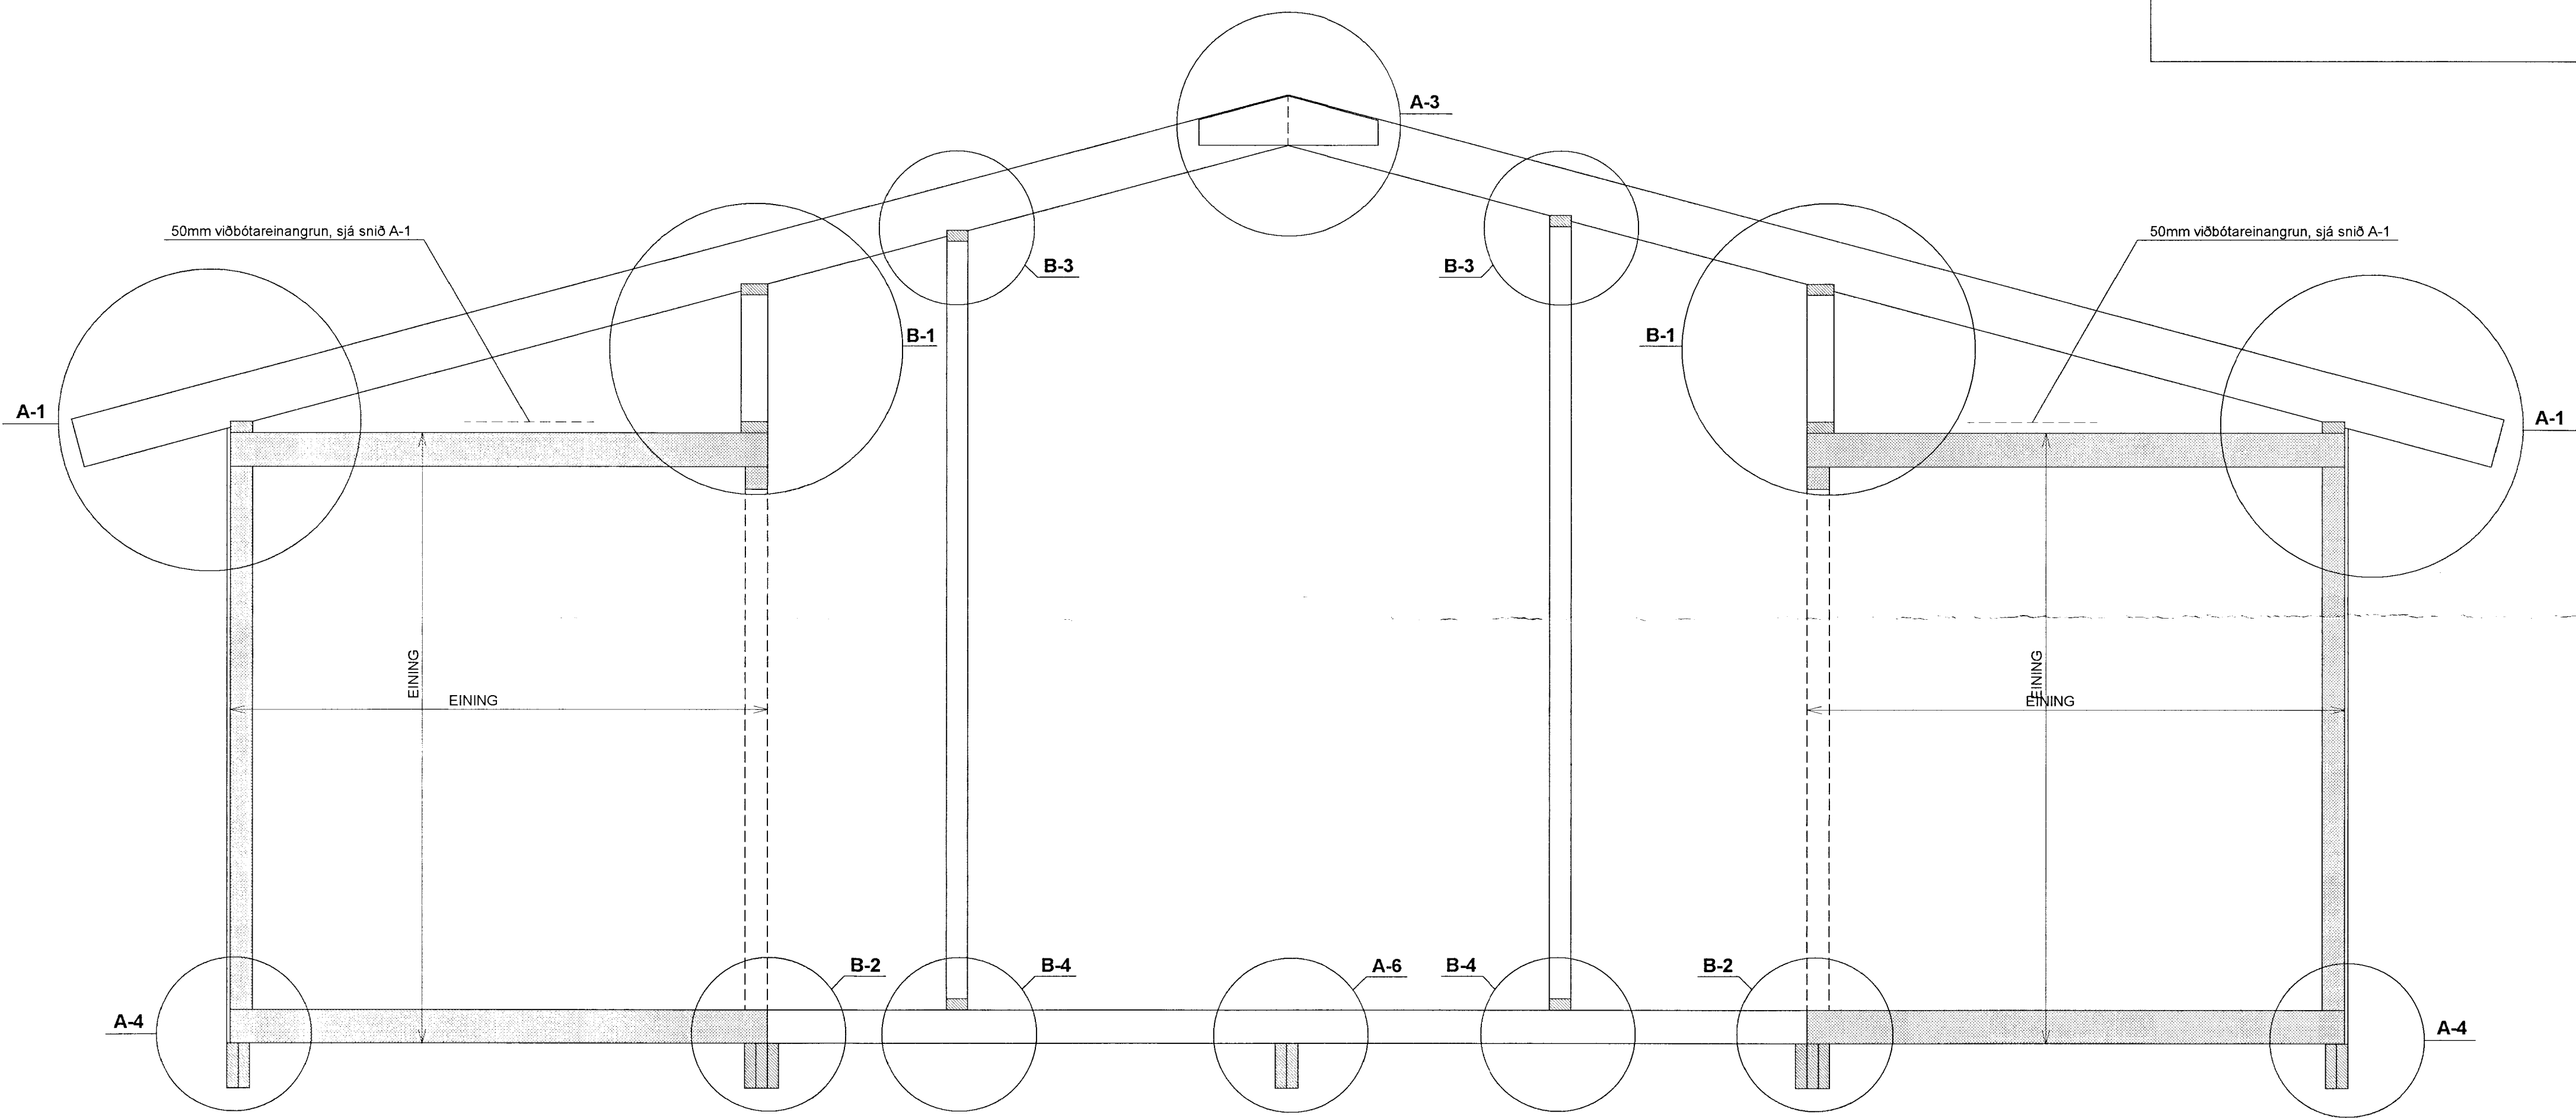

SJÁ SKÝRINGAR Á TEIKNINGU NR. 1.03

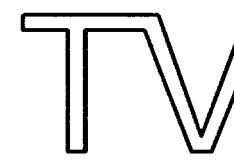TEIKN.NR. 1.08	 Tæknivangur ehf. KT.450586-1889 Kirkjustétt 26, 113 Reykjavík Sími: 564 22 44, Netf. tv@vortex.is
KVARÐI: 1:20	
DAGS. Ágúst 2012	
HANNAÐ: MG	VERKEFNI: MÖRK - GISTING
TEIKNAD: MG	BURÐARVIRKI: SNID B-B
YFIRFARIÐ: <i>Magnús Gylfason</i> Magnús Gylfason KT 201251-4199	<i>Ólafur Gunnarsson</i> Undirskrift: Ólafur Gunnarsson