
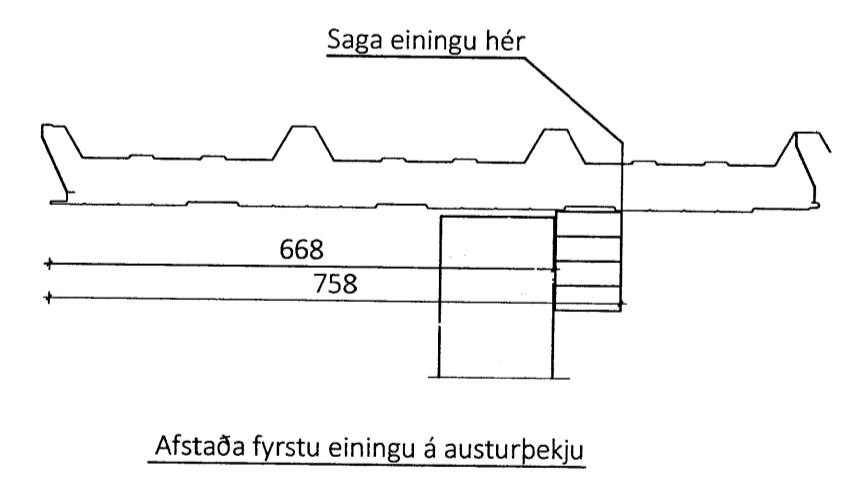


Skipulags- og byggingarfulltrúi Uppsveita bs.
Yfirfarið
 17 FEB. 2014
Th. Guðrún
 Byggingarfulltrúi

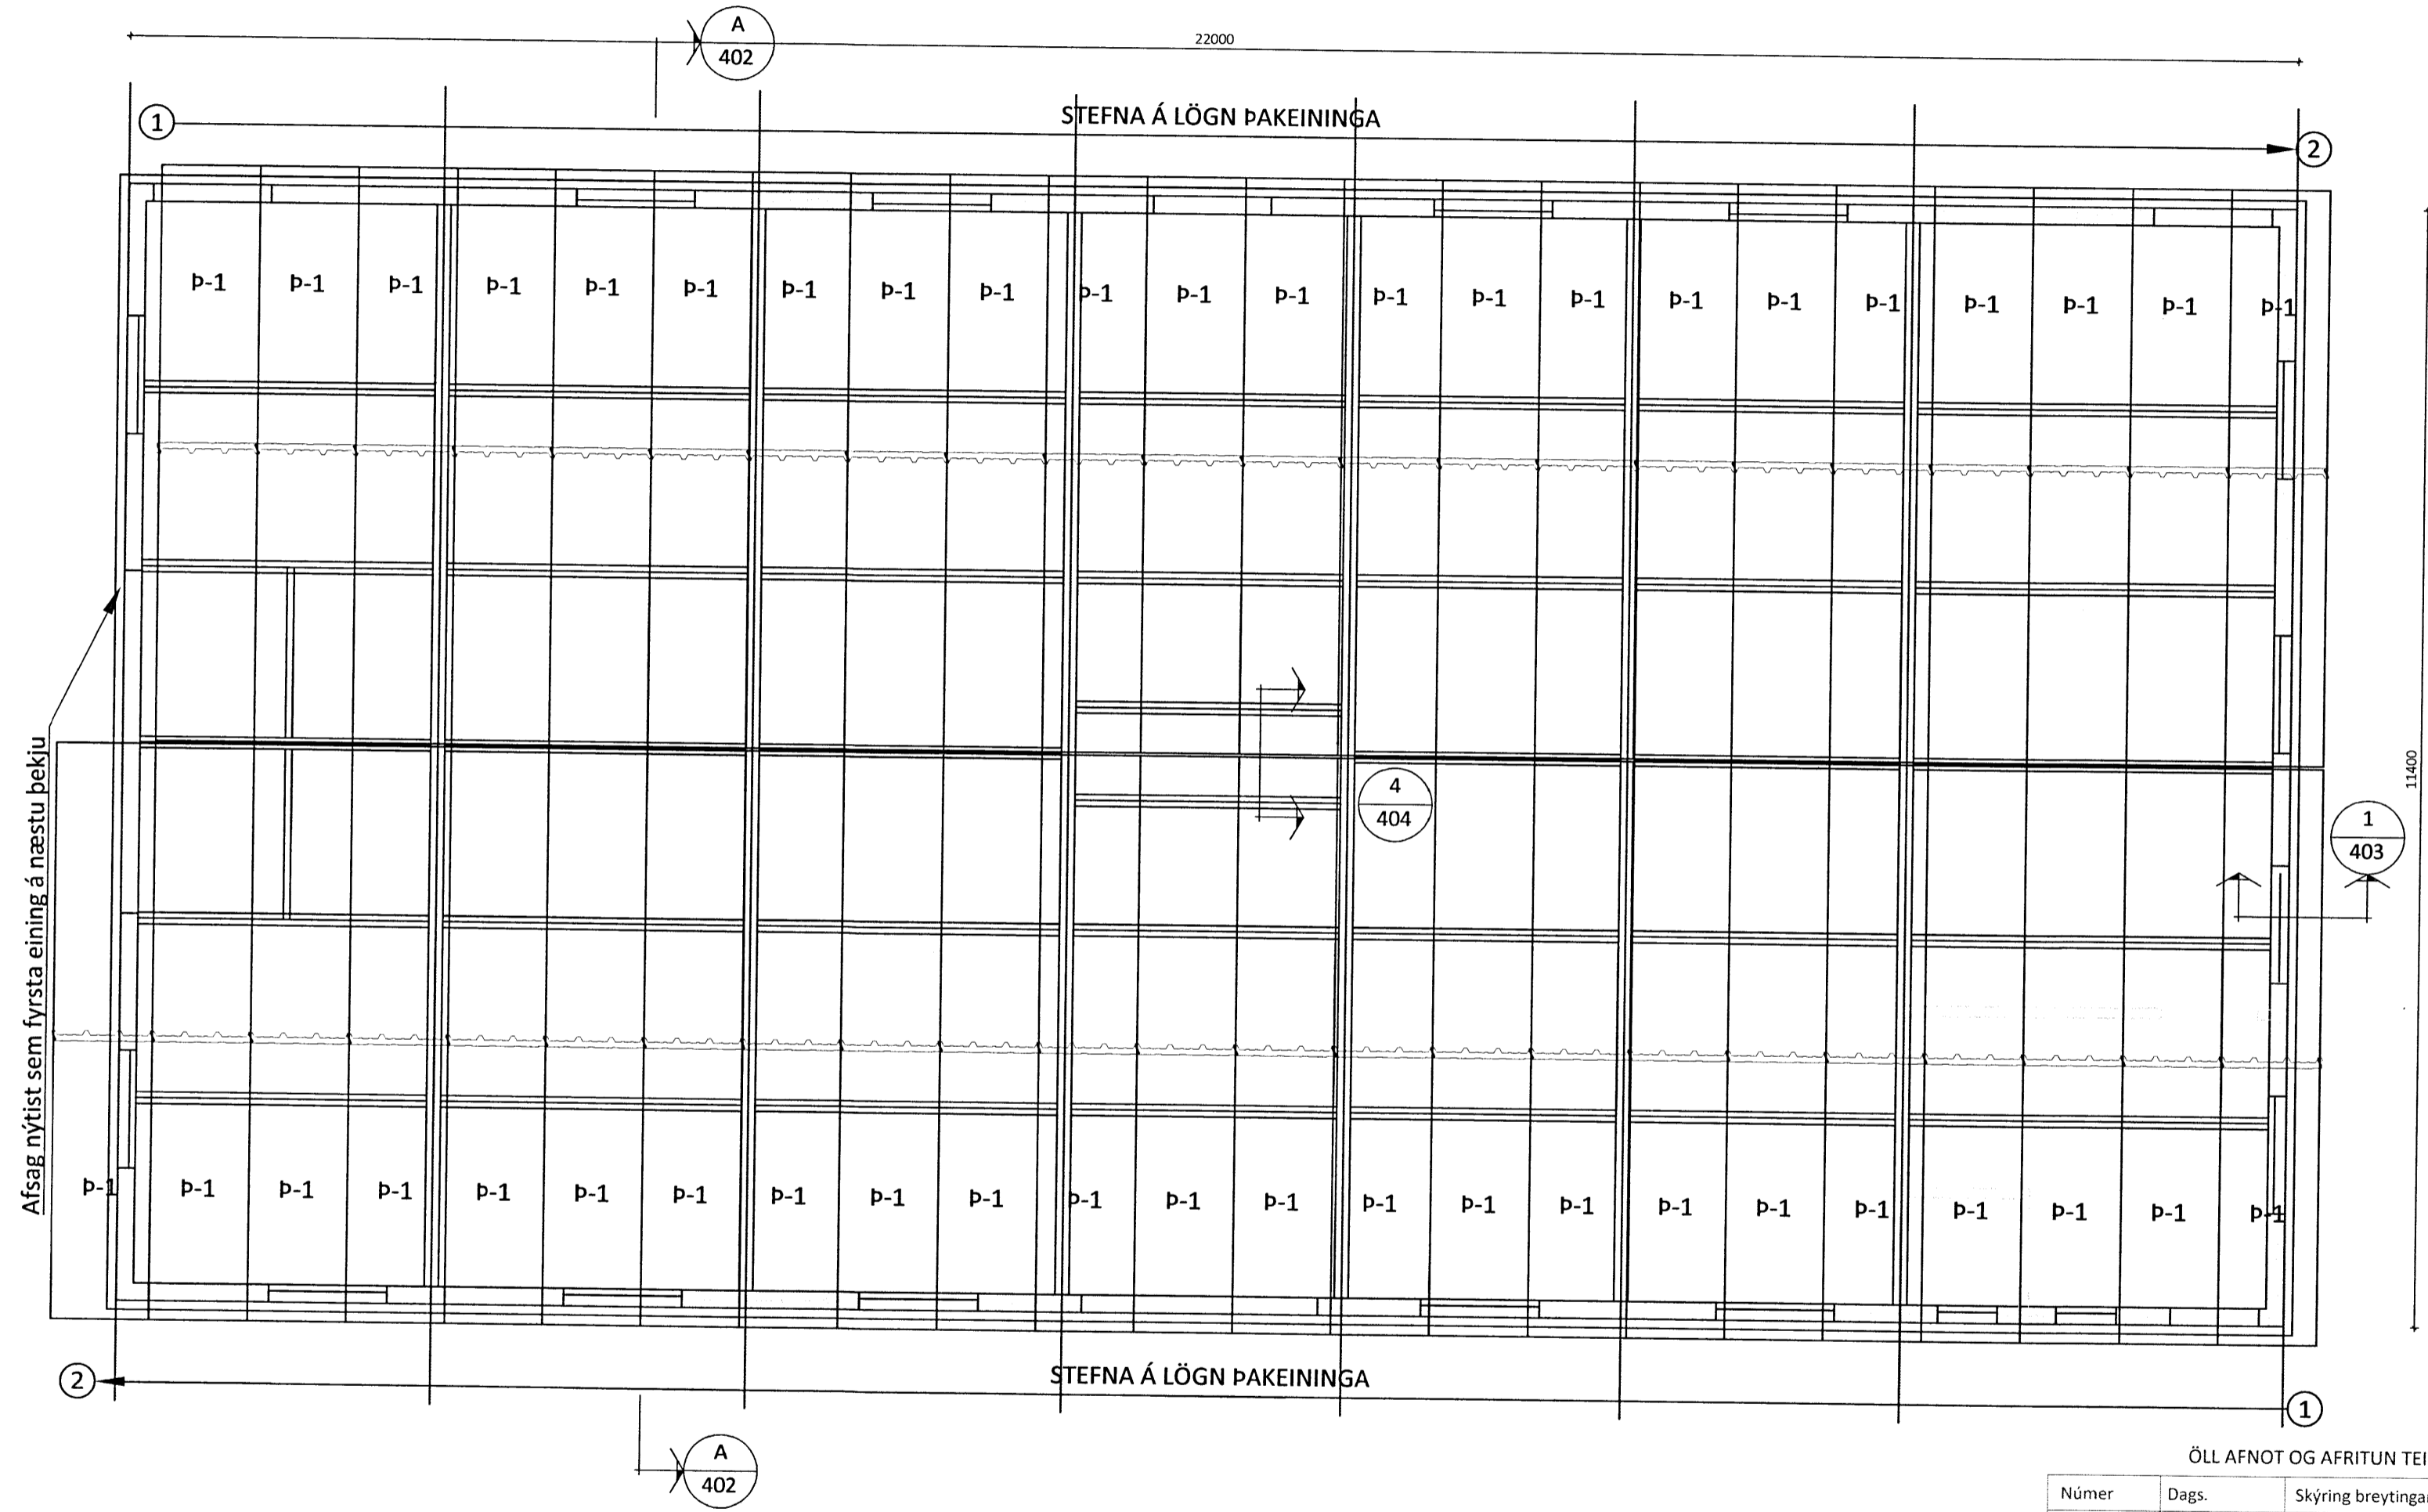

ÖLL AFNOT OG AFRITUN TEIKNINGAR AD HLUTA EDA Í HEILD ER HÁÐ SKRIFLEGU LEYFI LÍMTRÉ VÍRNET EHF.

Númer	Dags.	Skýring breytingar	Br. af

 Byggingaeldi - Vesturvör 29 - 200 Kópavogur kt. 440510-1160 - Sími: 412 5300	MKV. 1:50	DAGS. 06.02.2014	VERKNR. DL13 046	ÚTGÁFA NR. 1
	TEIKN. HJÓ	REIKN. BI	YFIRF. BI	NR. TEIKNINGAR 401
HEITI VERKS: Syðri-Völlur 1, Flóahreppi	NAFN HÖNNUÐAR Bjarni Ingibergsson byggingatæknifræðingur B.Sc. kt. 030861-2729 - bjarni@limtrevirnet.is			
HEITI TEIKNINGAR Þak á fjárhús og hesthús Þakmynd	ÁRITUN HÖNNUÐAR <i>[Signature]</i>	DAGS. ÁRITUNAR 17/2 2014		ÁRITUN SAMRÆM.HÖNNUÐAR <i>[Signature]</i>
		DAGS. ÁRITUNAR 17/2 14		