


MÓTTEKID

20 FEB. 2009

Byggingafultrið upp. v. Árnýsju og Flóahv.

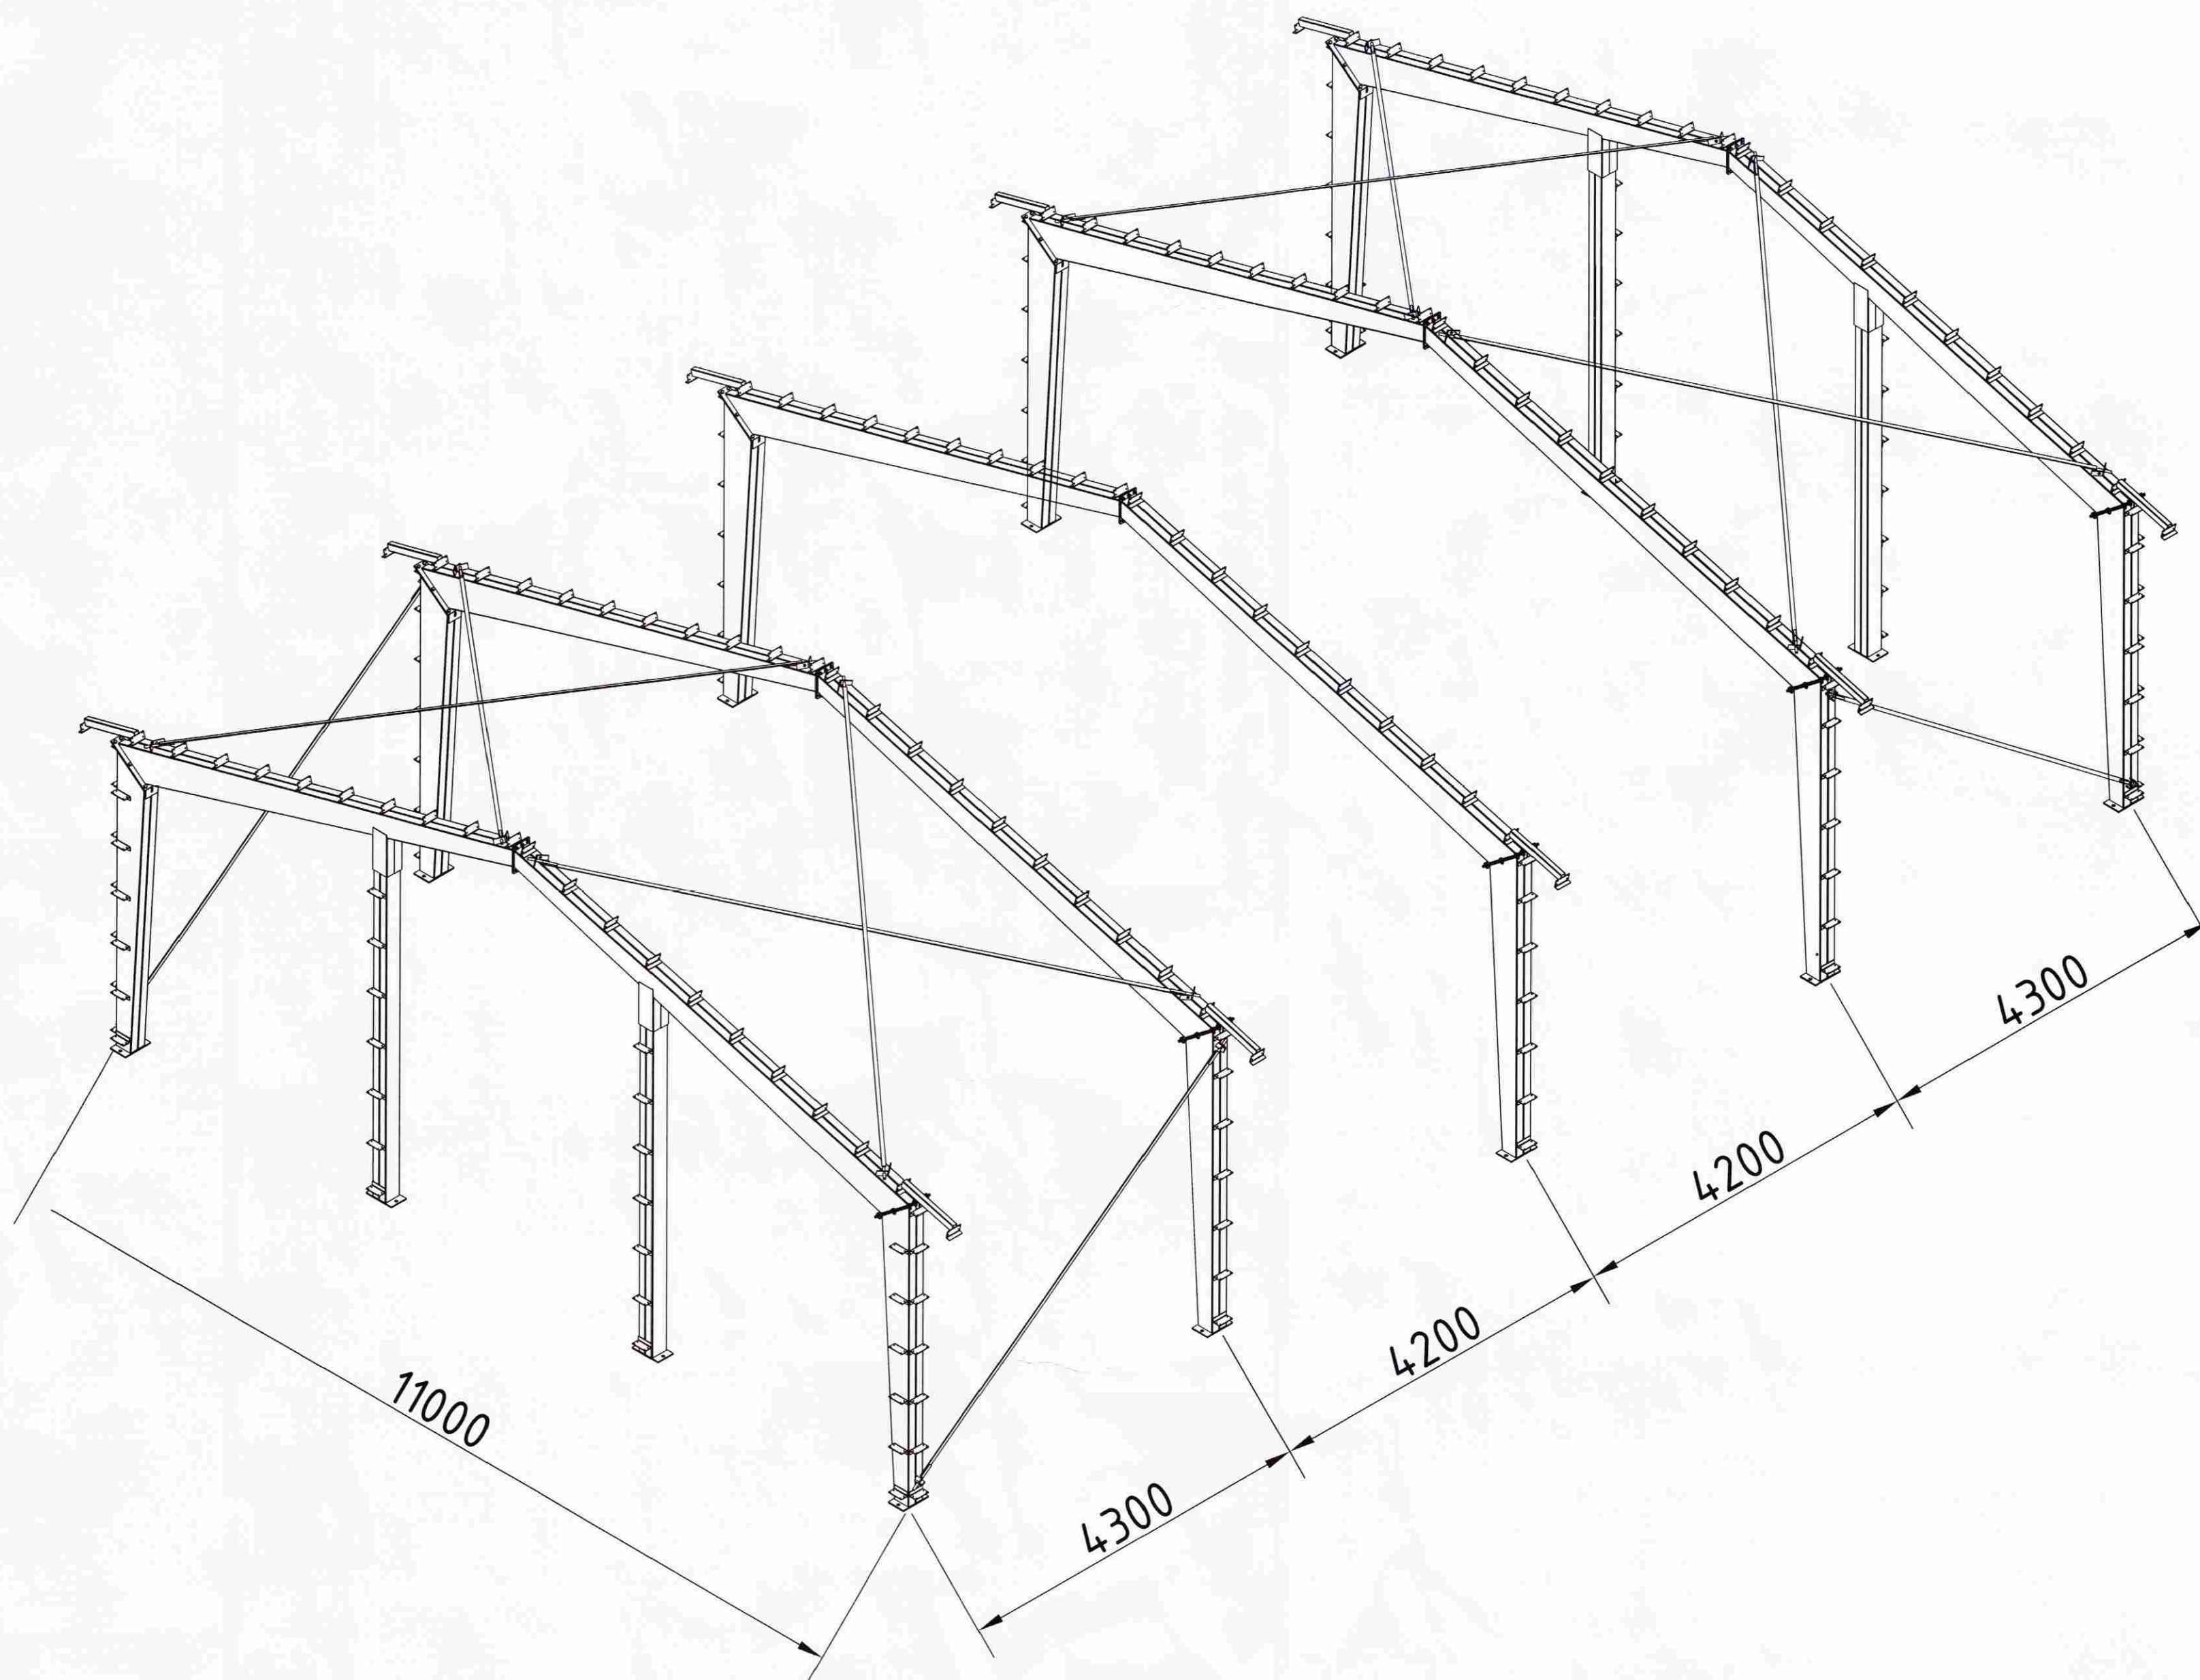

ÚTPRENTAÐ: 19.2.2009 15:45:45

SÍÐAST MÓTTAÐ: 19.2.2009 15:39:41



VEFVIRKINGIS-VEITINGAR hf.
AUSTURVEG 89 800 SELFOSS
SM 480 4800 FAX 480 4801
www.vefving.is vefvirk@vefving.is

GEGNISHÓLAPARTUR, LAND 1

BURÐARVIRKI: MÖ:

STÁLVIKRI: MÖ:

MÖ:

HAUND: T. ELLERT TÓMASSON TEKING: T. ELLERT TÓMASSON

VEFNUMER: 08036 SKIARNUMFR: 08036-270-UT.dwg

DAGSETNING: 19.02.2009 SMÁMYNT: TEKING: MÖ:

201170-3979 271