


Skipulags- og byggingarfulltrúi Uppsveita bs.  
**Samþykkt**  
 18 FEB, 2014  
*Arnur Gafar*  
 Byggingarfulltrúi

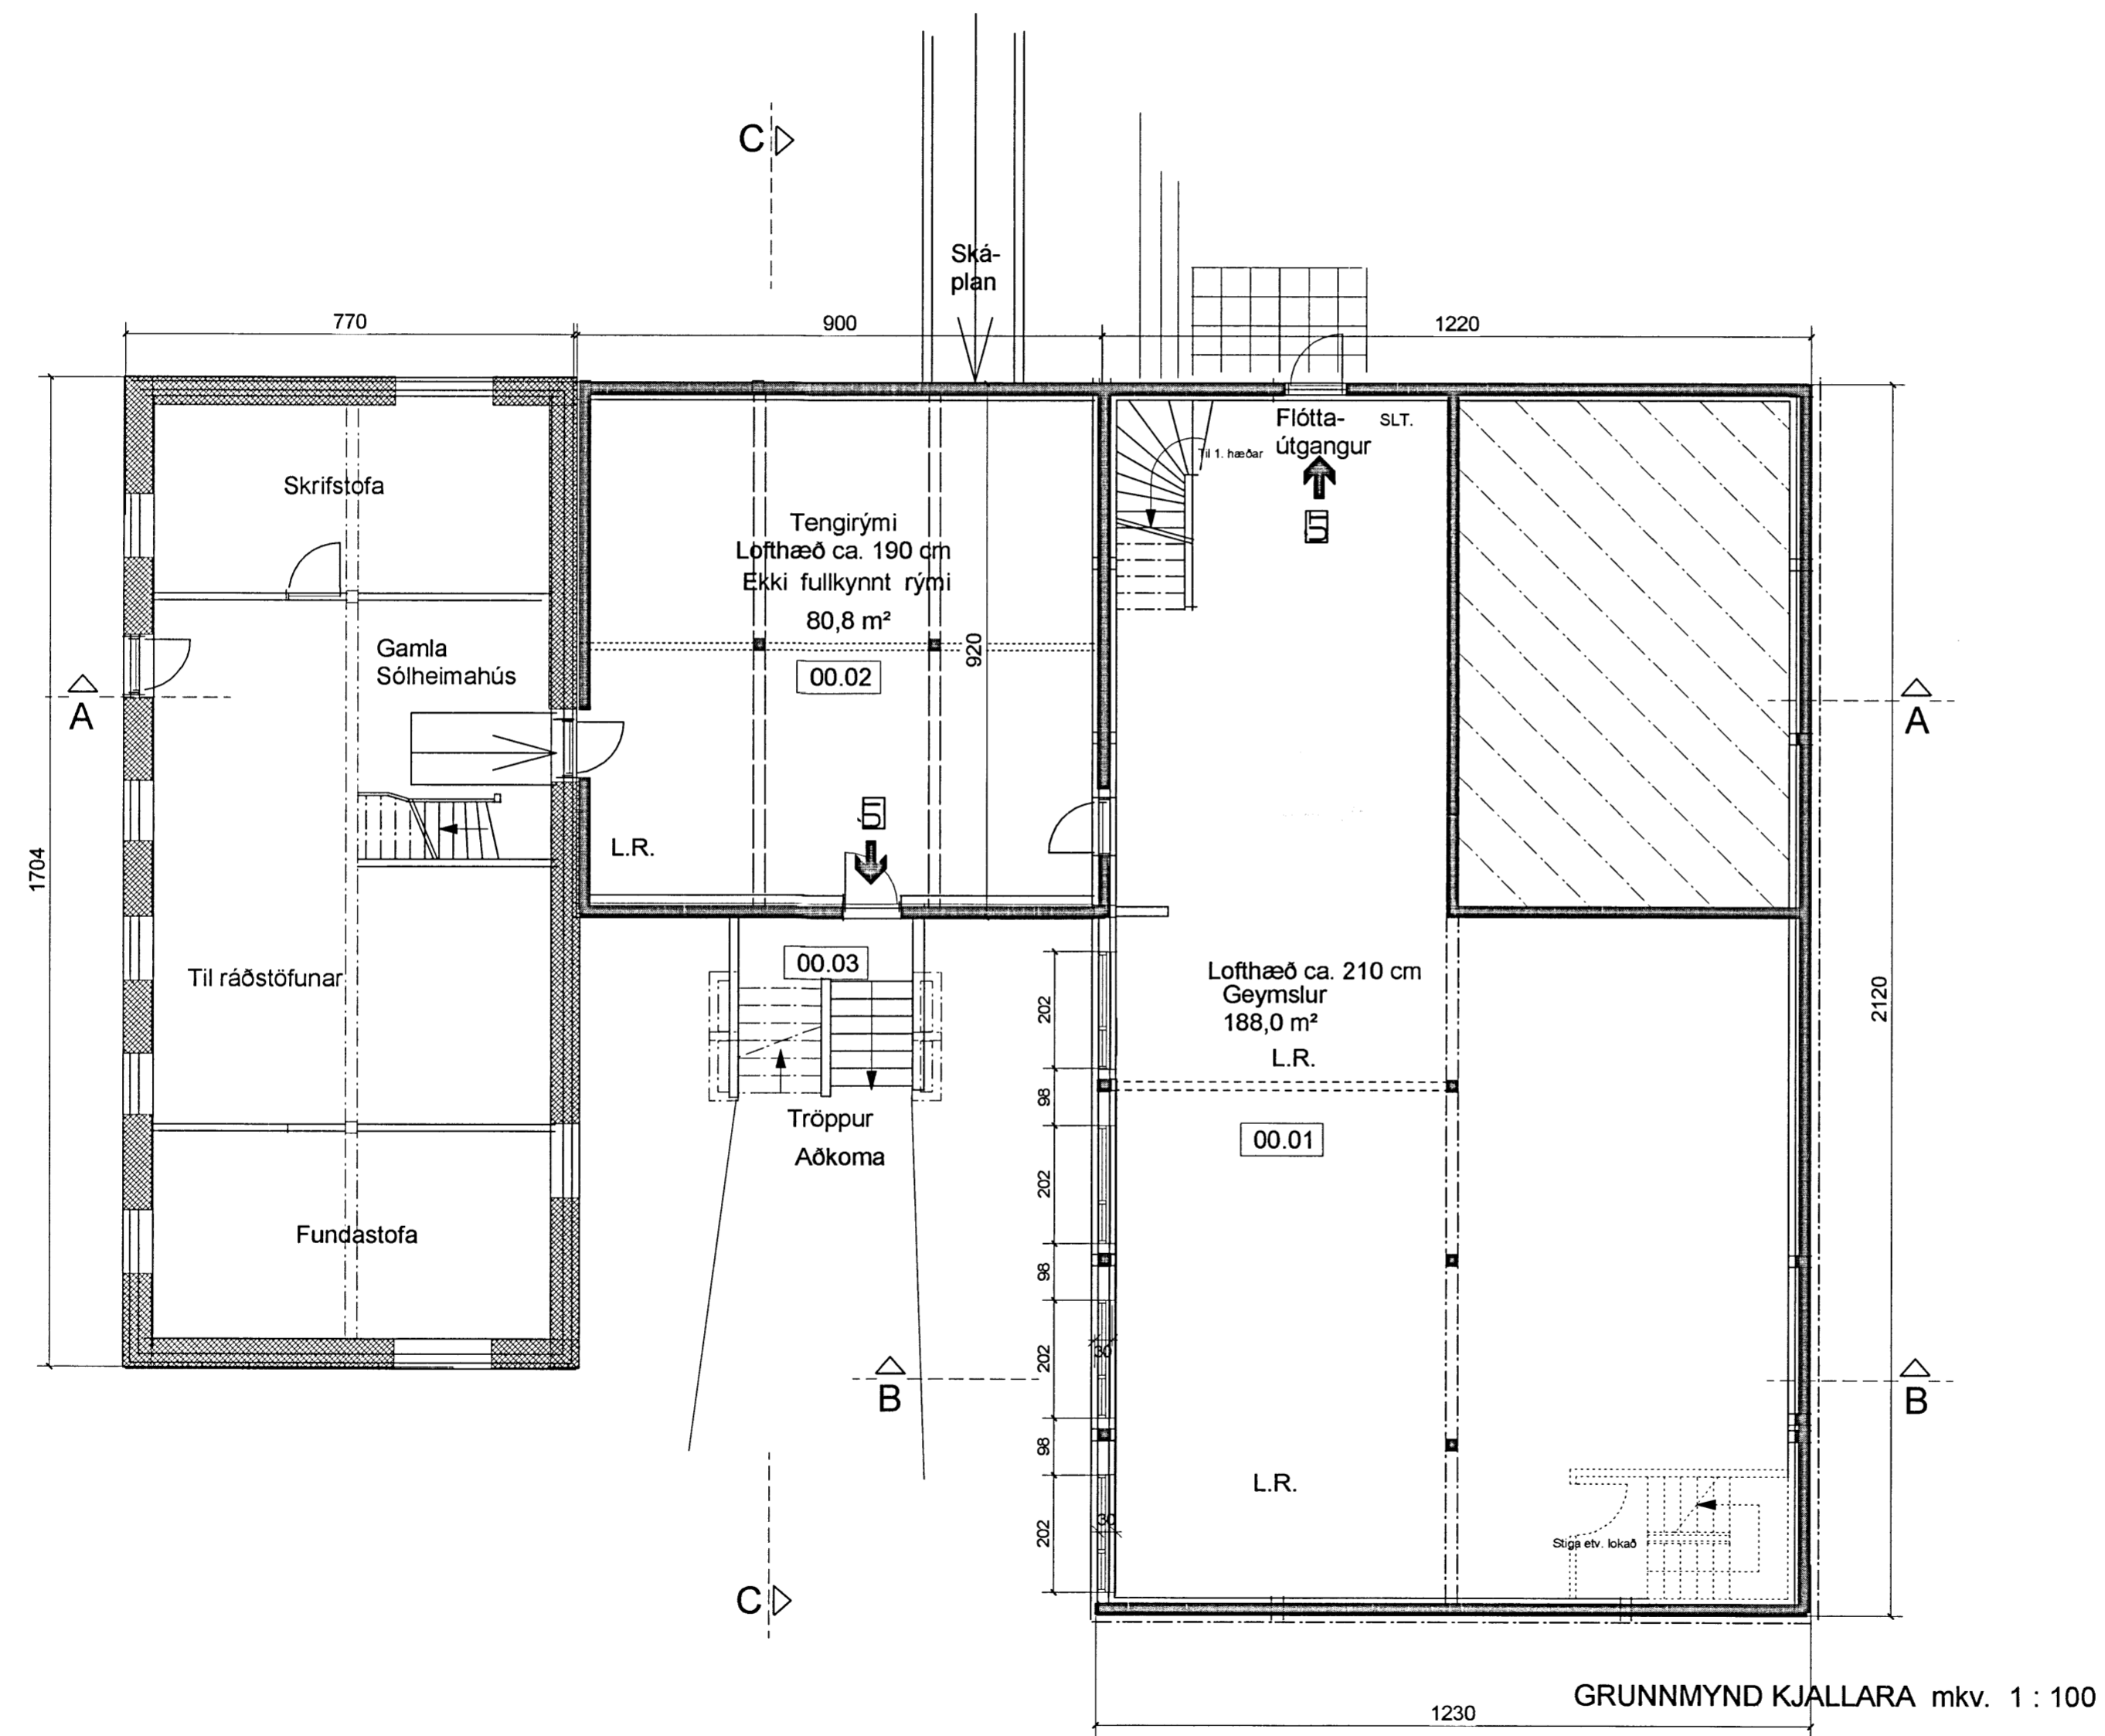

UTGÁFA  
BREYTINGAR

TEIKNAD

SAMÞYKKT

DAGS

X:

ASK Arkitektar  
 Geirsgötu 9  
 101 Reykjavík  
 Sími 515 0300  
 Fax 515 0319  
 www.ask.is



*Arnur Gafar*  
 Arnur Fr. 271049 2699 arni@ask.is

Gamla mötu í neytið, Sólheiminum í Grímsnesi  
 ENDURBYGGING

|                                     |                           |
|-------------------------------------|---------------------------|
| Aðaltekning :<br>GRUNNMYND KJALLARA | MKV. I A2<br>1:100@A2     |
|                                     | TEIKNAD<br>af             |
|                                     | DAGS<br>02.02.2014        |
| VERK NR.<br>1166                    | NUMER TEIKNINGAR<br>10-04 |
| UTGÁFA                              |                           |

