
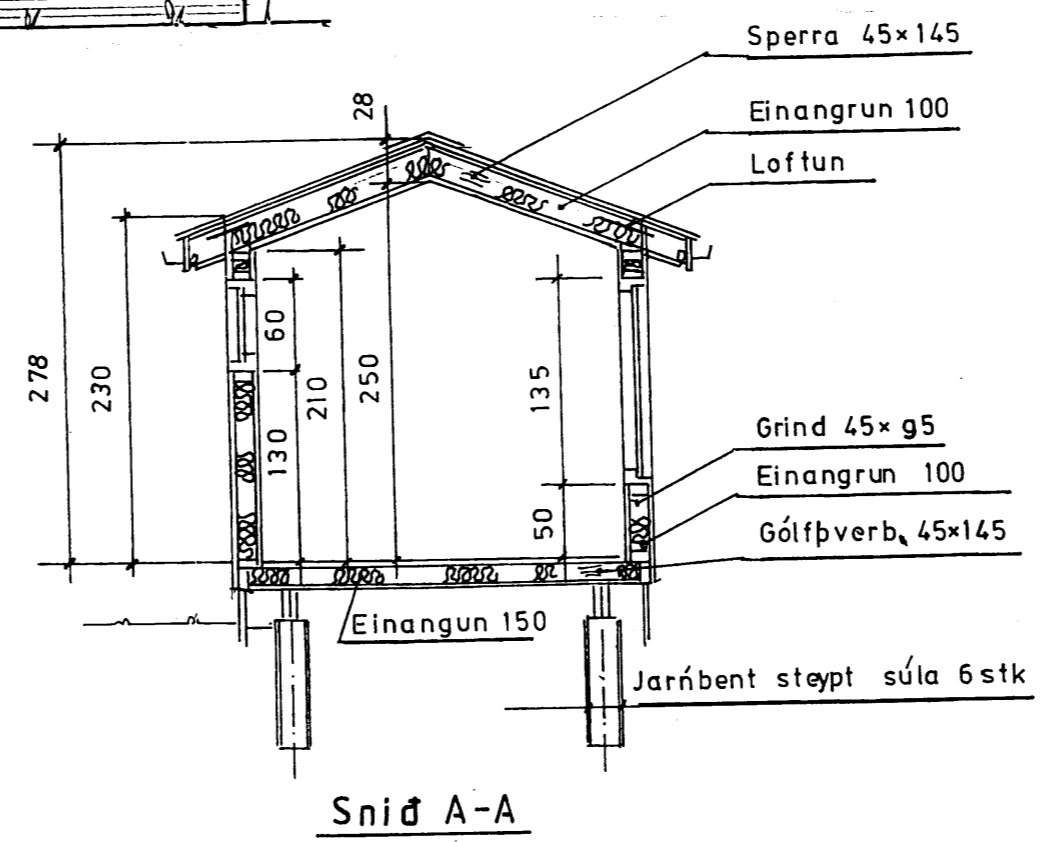
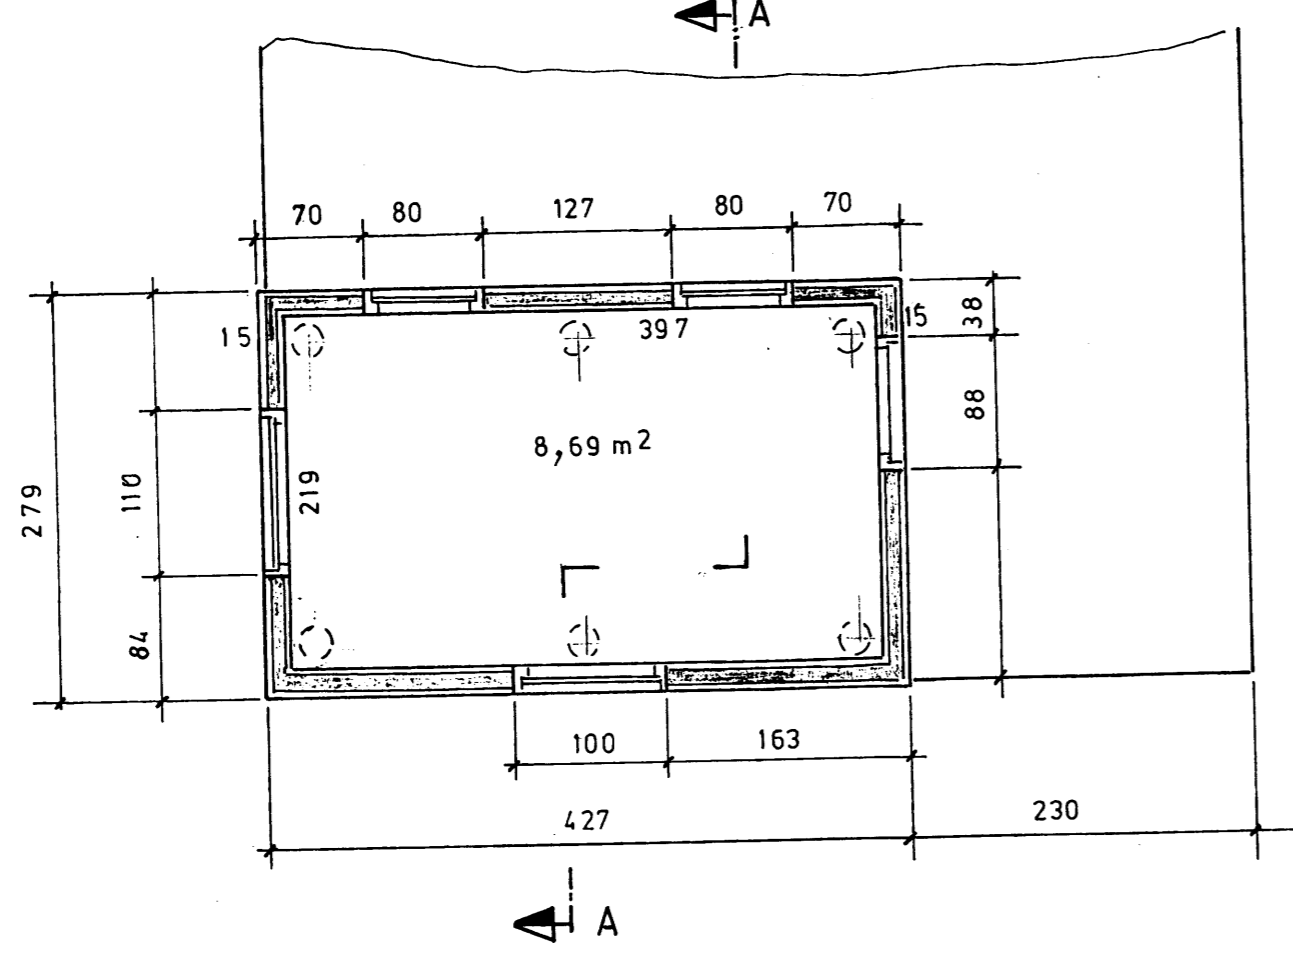
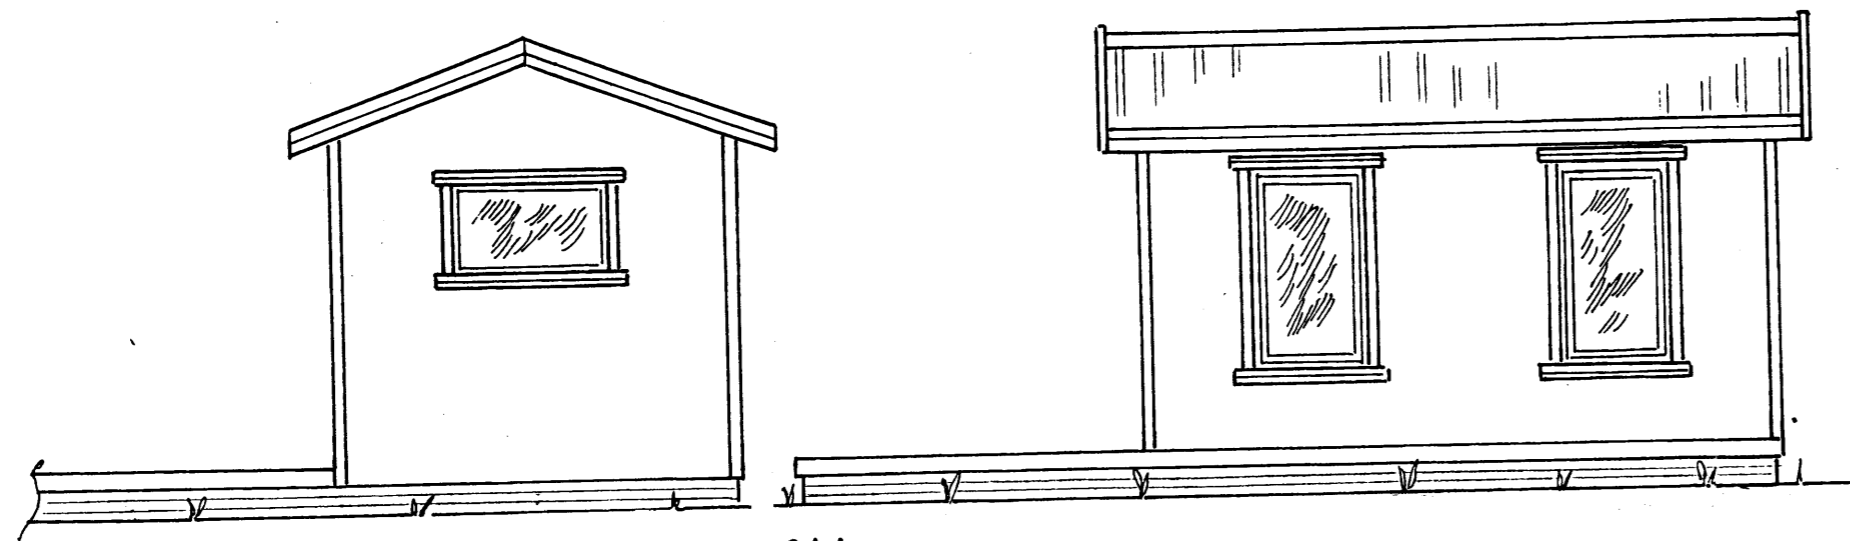


25 11,9 m²

Samþykkt
 05 JUNI 2007
Hönnun
 Byggingarfulltrúi uppsveita Árnessýslu

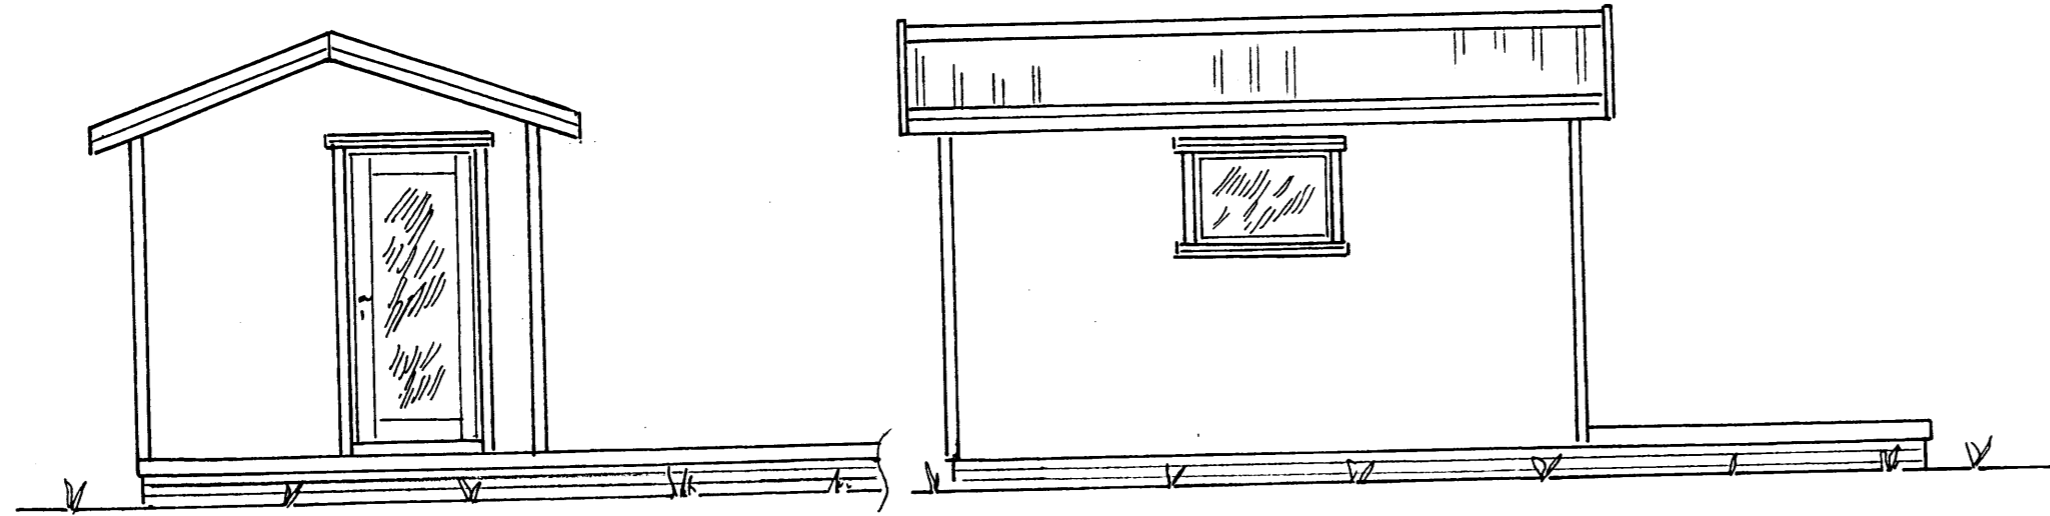

Mkv.: 1:50	Sumarhús í landi, Stórahofs, Skeida og Gnúpverjahr. —	TEIKNIVANGUR
Dags. maí'07	—8720 Lóð nr. 4 V/ Hrutalága stærð 5500 m ²	<i>[Signature]</i> 201032-4829
Nr. 181-3	Eigandi: Þorbjörn Guðmundsson kt 250949-2949 11,91 m ² Útihús	