


Samþykkt
 11 JUNI 2008
 Byggingarfulltrúi uppsveita Árnessýslu

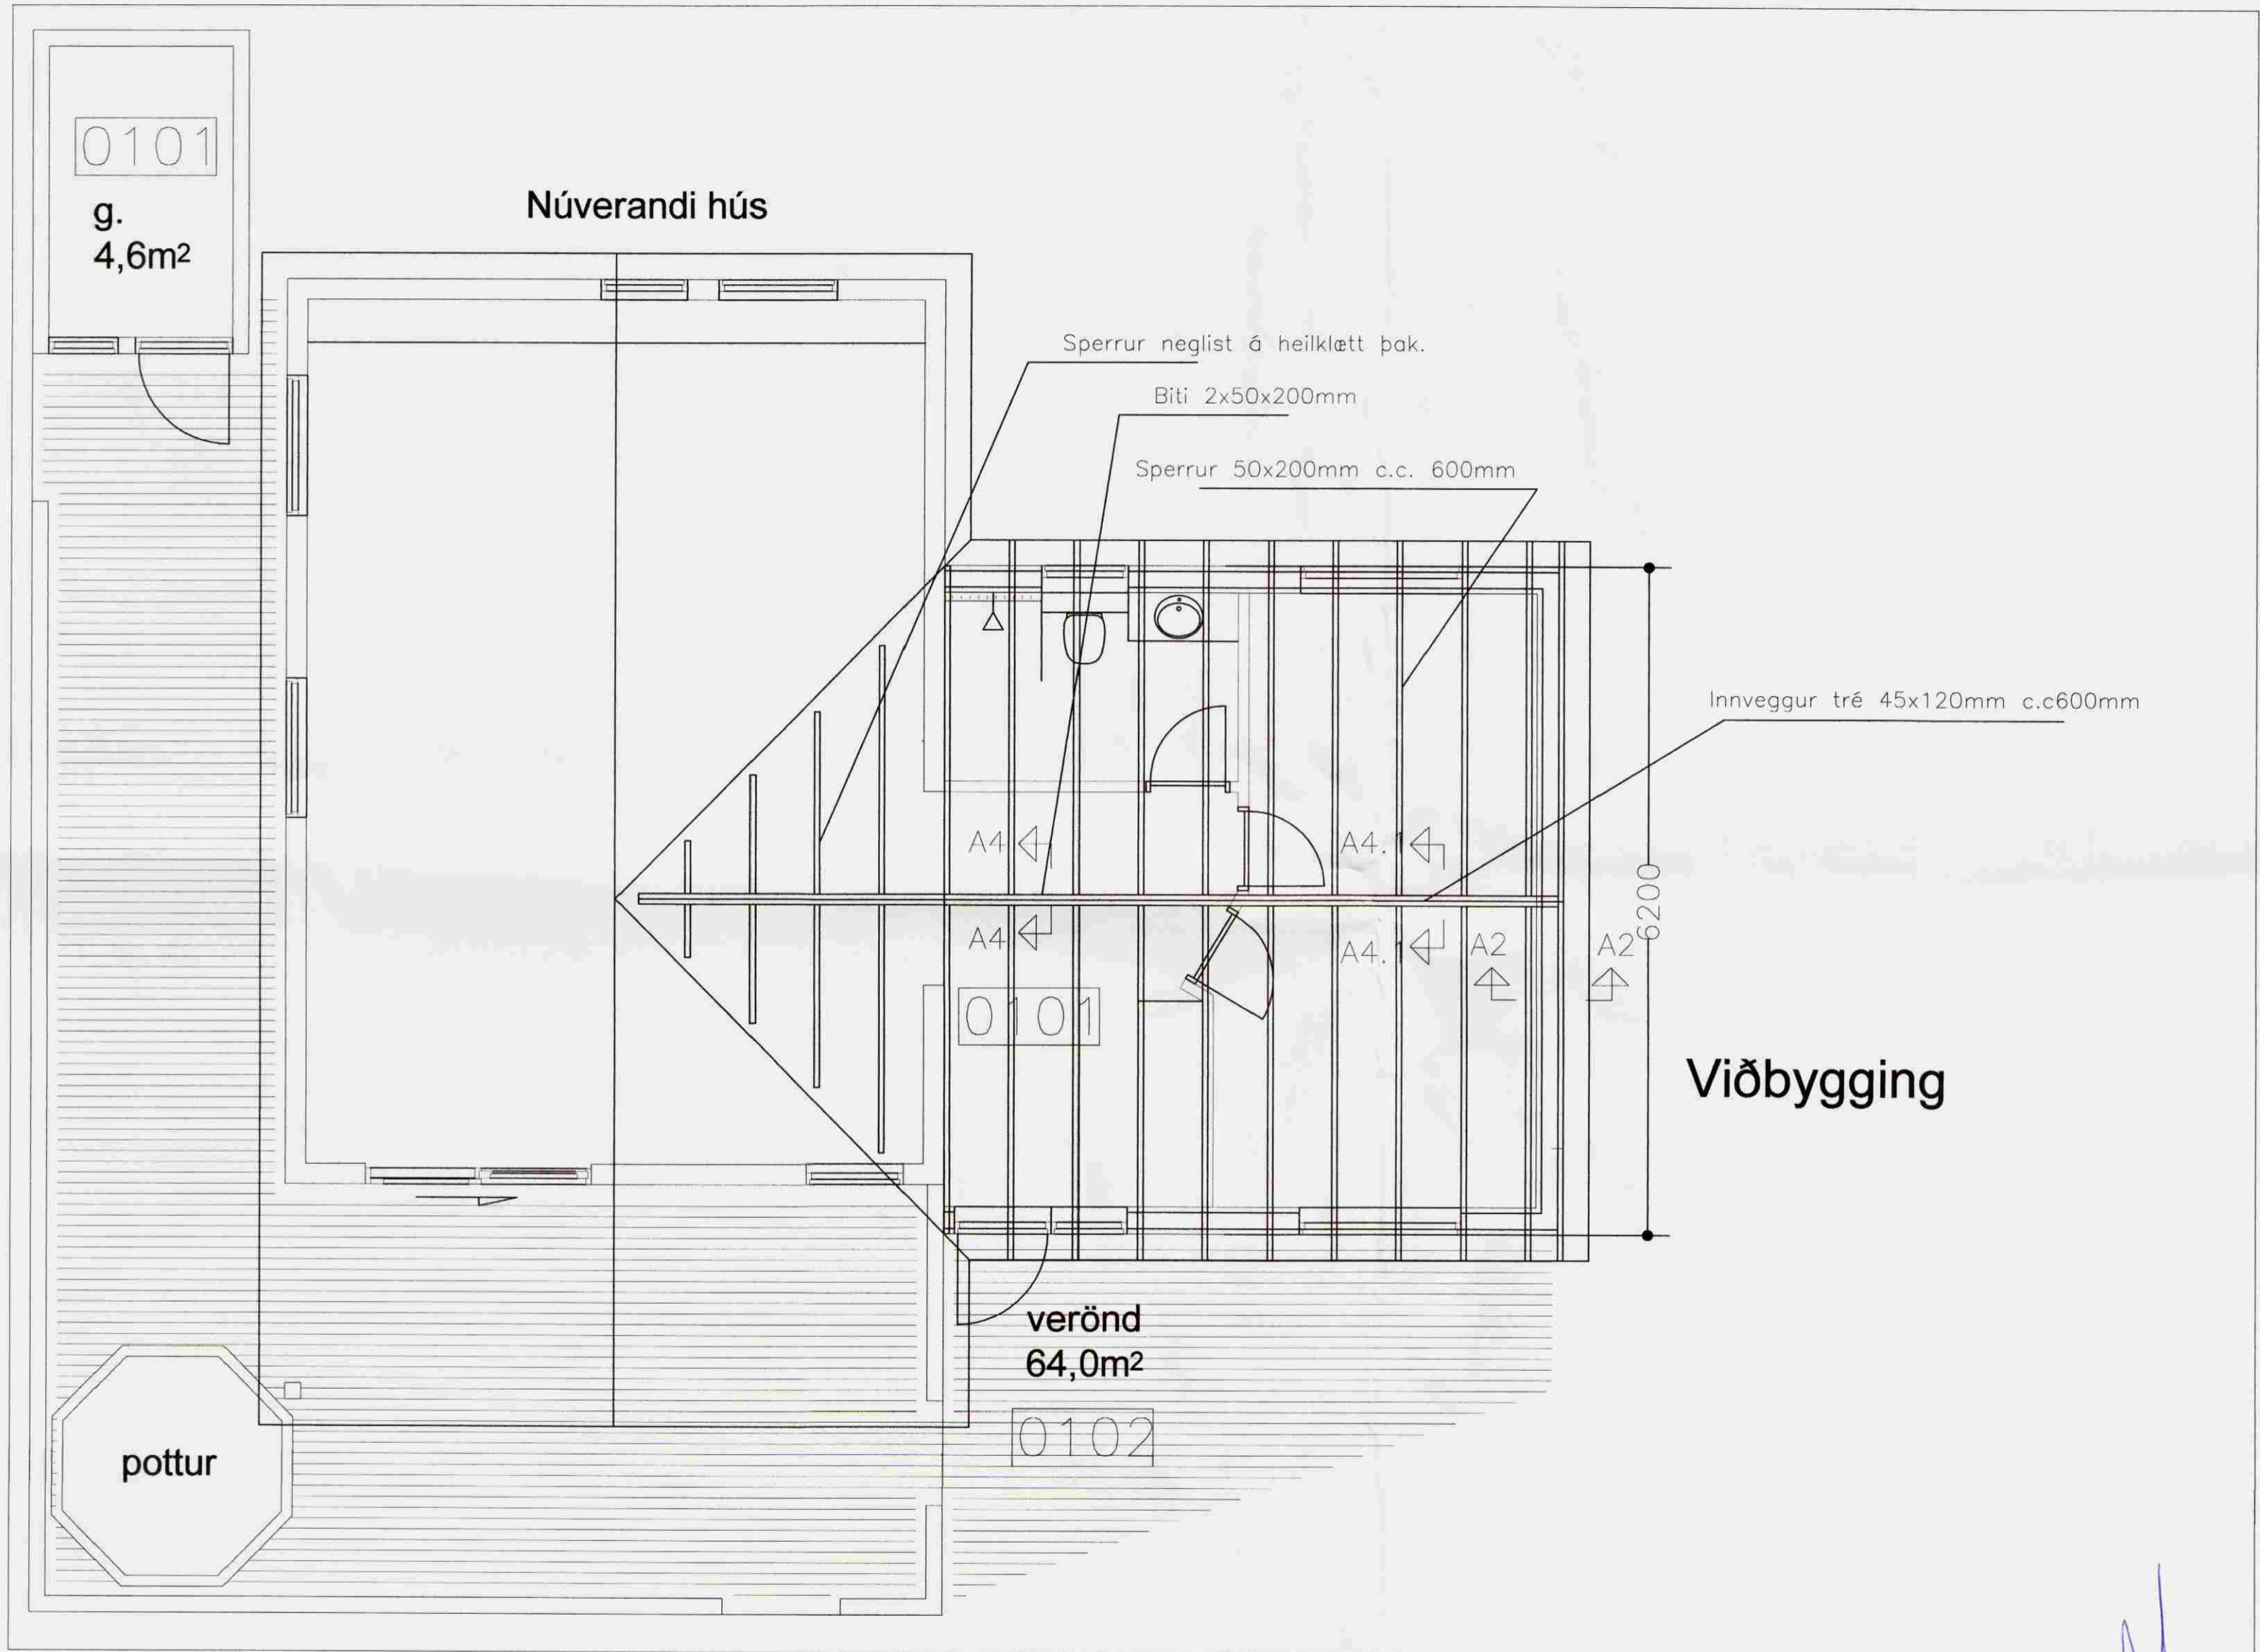

Mkv 1:50

Ragnvald

Árnar Gunnarsson

Breytingar			Frístundarhús í landi Öndverðarness, Réttarholtsbraut 15. Grímsnes-og Grafningshreppi Árnessýslu.
Nr.	Dags.	Nafn	
			Tækniþjónusta Ragnars G Gunnarssonar ehf. Smíðjuvegi 11 s: 544 5350 ragnargg@aimnet.is
			Mkv. 1:50
			Nr. 4.
			Dags. 2008.04.14
			kt.:110947-2839

Grunnmynd Þaks