


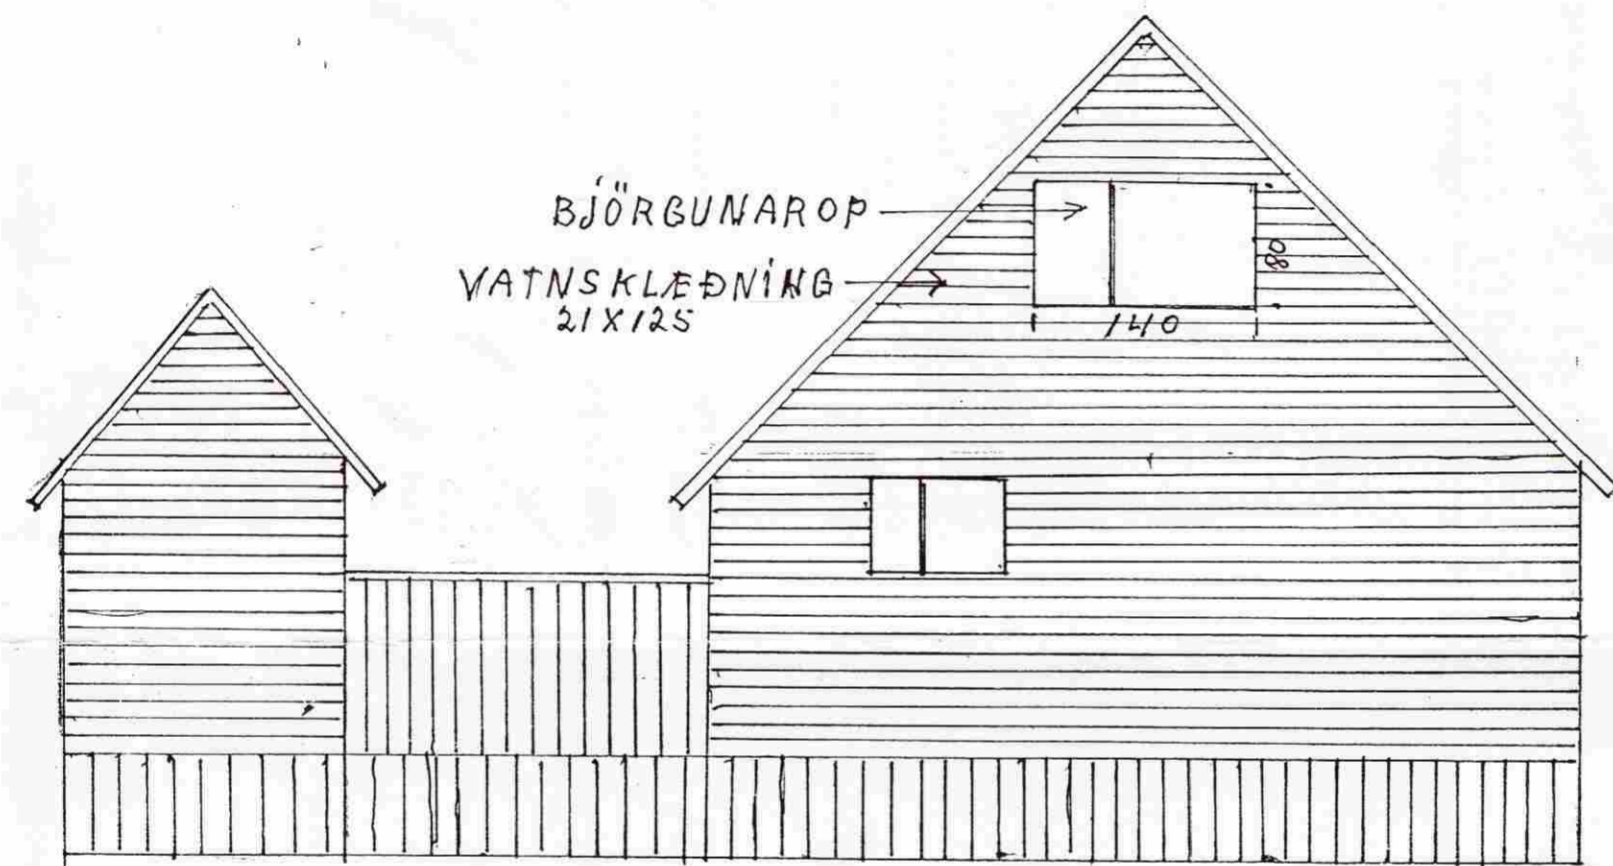


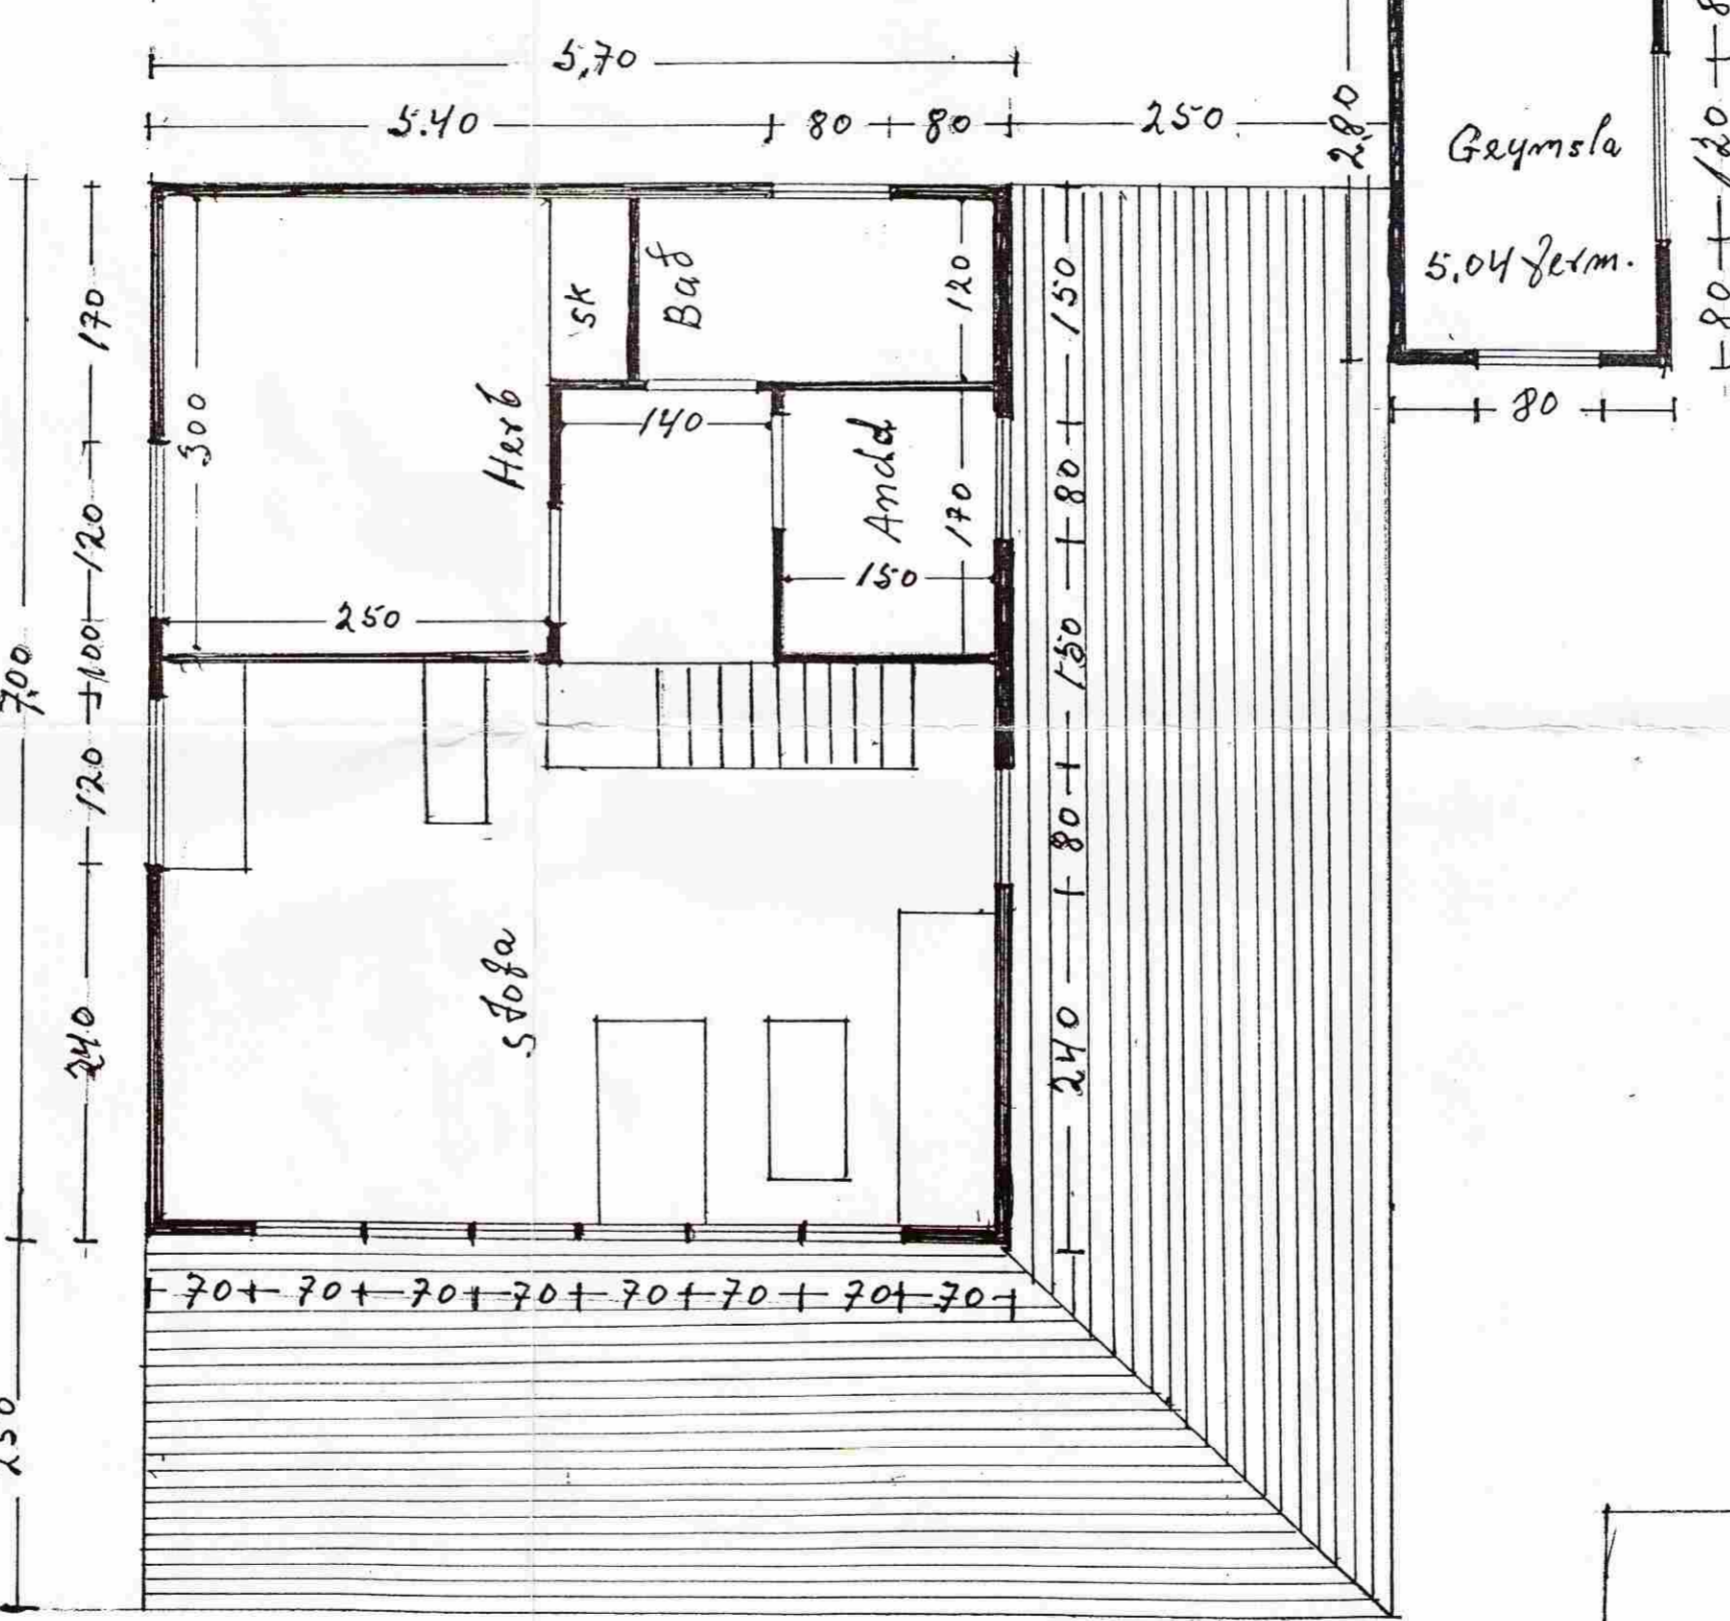

STAFNGRIND 50X150

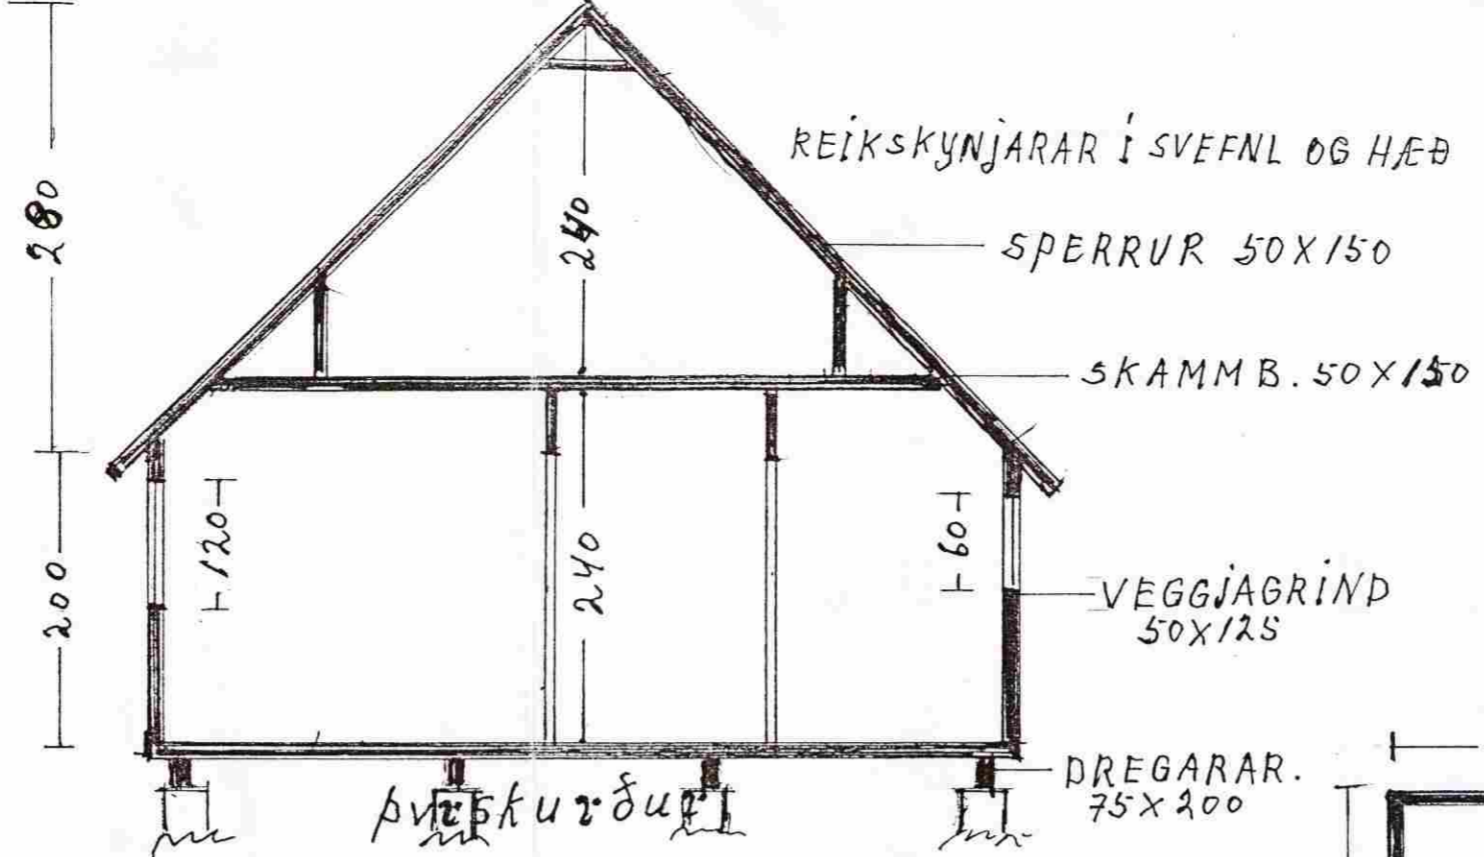

BJÖRBUNAROP
VATNSKLÆÐNING
21X125

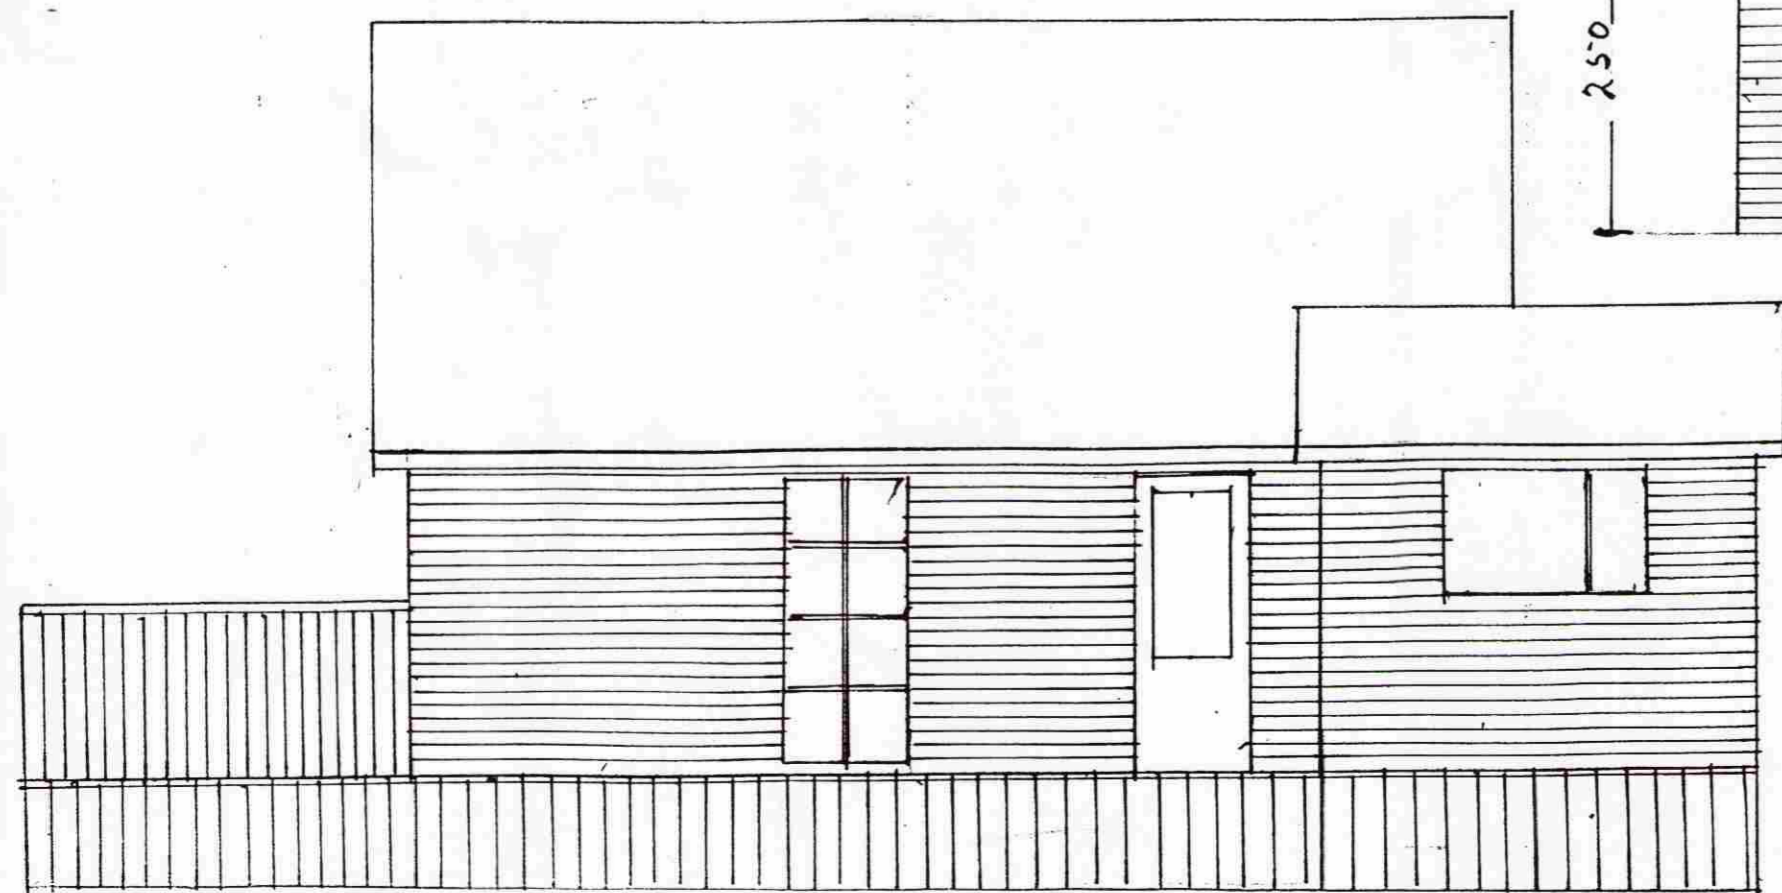

SUMARHÚS STÓRA HOFI
KVARDÚ: 1:50: 39.9 FERM
TEIKNAD Í SEPT 1994
EINAR GUDMUNDSSON



Einari Gudmundsson

