
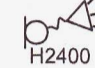










**A** ▶

**SKÝRINGAR:**

-  H1500 HNAPPABORD ÖRYGGISKERFIS.
-  H2400 HREYFISKYNJARI ÖRYGGISKERFIS, MÖGULEIKI SÍÐAR.
-  SÍRENA FYRIR ÖRYGGISKERFI (VEGGDÓS).
-  HURÐAROFI
-  VS VATNSLEKASKYNJARI
-  H1800 HITASKYNJARI GÓLFHITAKERFIS
-  ORS BRUNASKYNJARI, OPTÍSKUR
-  TS TÖLVU- OG SÍMATENGILL, RJ45, 20mm RÖR.

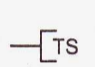 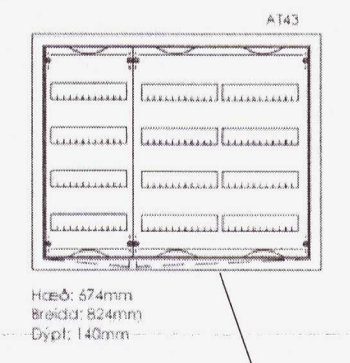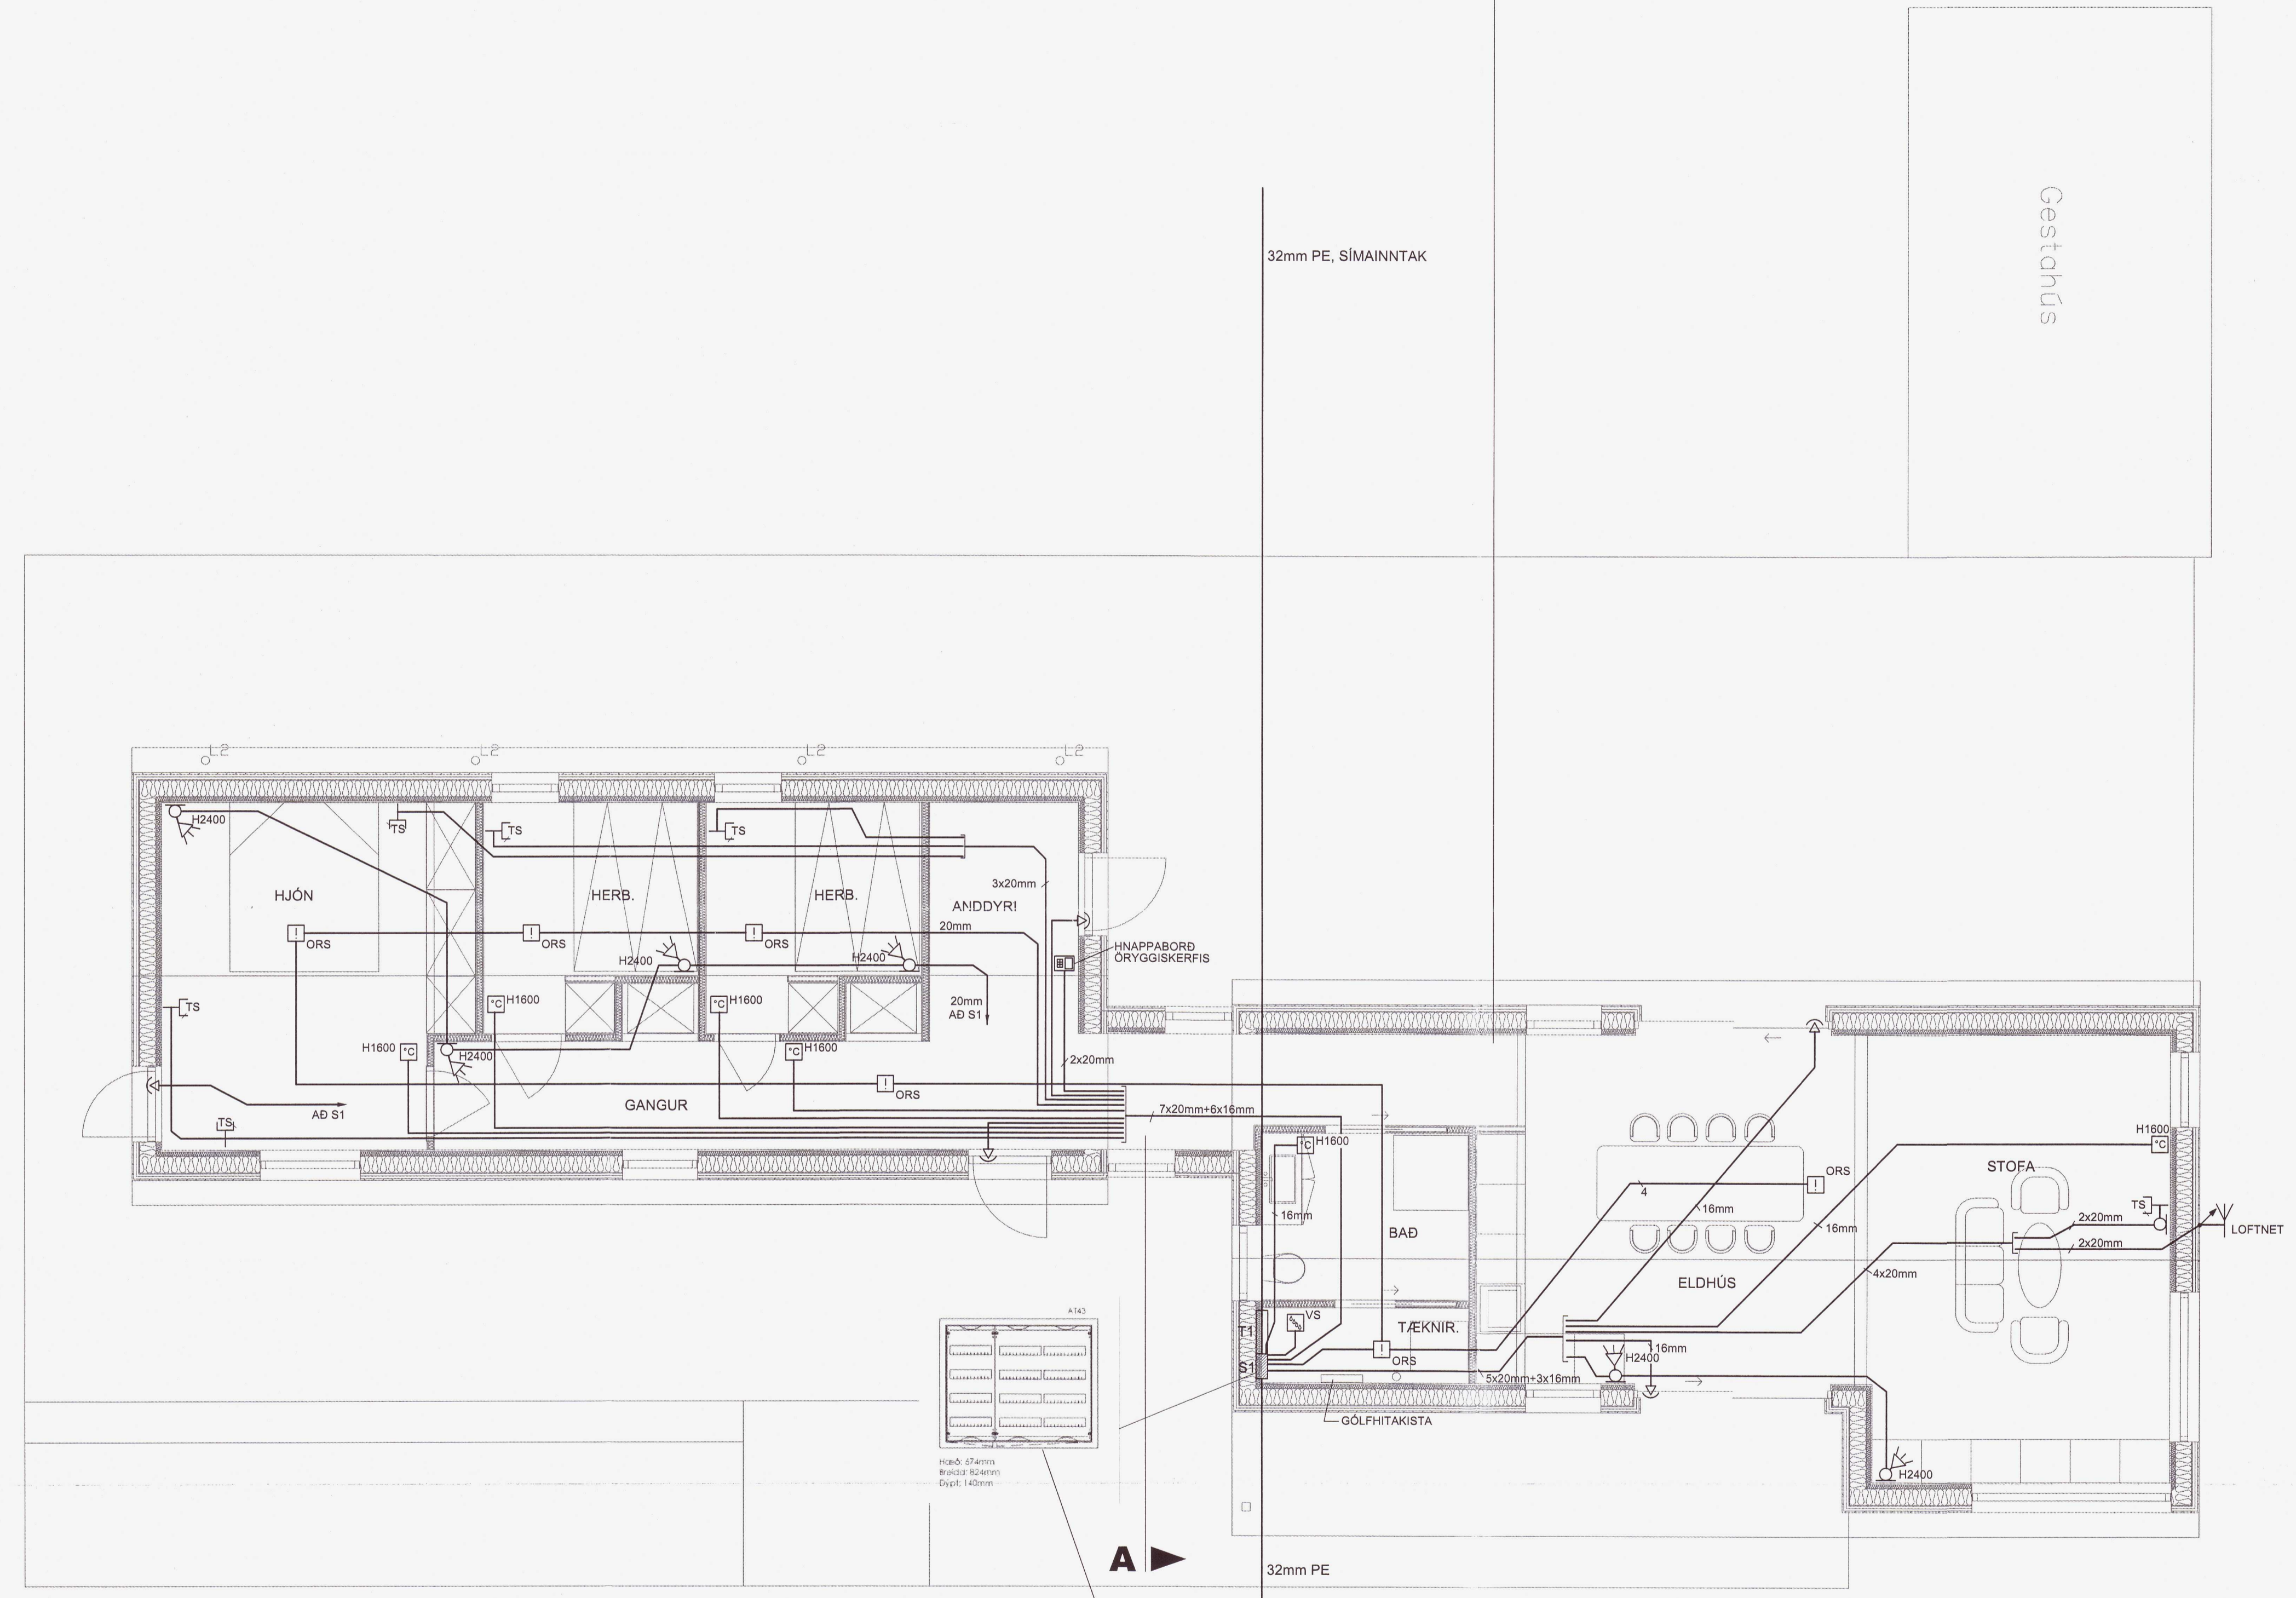

SMÁSPENNU- OG LÁGSPENNUHÖLF  
 STRIEBEL & JOHN AT43

BREYTINGAR					
ÚTG.	DAGS	BREYTING	HA.	VF.	
01	25.03.2021	VERKTEKNING	JPAJ	PJ	
VERKFLUTI					
RAFKERFI SMÁSPENNULAGNIR					
KVARNER 1:50					
MAUNAD	TEKNAÐ	VIKUF.	ÚTGÁFA		
JPAJ	JPAJ	PJ	O I		
VERKKAUPI					
BLÁSKÓGABYGGÐ Í LANDI EFRA AFAVATNS					
GÖTUNUM					
VIGDÍÐARLUNDUR I (231721)					
STADUR					
806 SELFOSSI 20211886					
Jens Pétur A. Jensen, raftæknir Kennit. 031257-3879 Garðatorg 4a, 210 Garðabær 5. 565 7665/ 842 3413					
TEKNING NR.	BLAD NR.	N. BLAD NR.			
	R-03	R-04			
DAGS	VERK. NR.	ÚTGÁFA			
FEB. 2021	IB-2021-01				
Jens Pétur A. Jensen 230198-2589					

*Sann.*  
*[Signature]*  
 25/6 '21  
 230198-2589